

PROPOSED CASITA  
411 SF

EXISTING DWELLING  
4172 SF

GAR  
462 SF

DRIVEWAY

JUSTICE LANE

CAMPBELL DRIVE

LOT 8 BLOCK 4  
RANCHO NEVADA ESTATES 2  
PLAT BOOK 10, PAGE 77  
SEC 32, TWP 20, RNG 61

RECEIVED

AUG 04 2008

SUP-29293  
09/25/08 PC

JAMES BUELL  
LAURA BESTOR  
2908 JUSTICE LANE  
LAS VEGAS, NV 89107

SITE PLAN

SCALE: 1" = 20'-0"







TILE ROOFING OVER APPROVED UNDERLAYMENT - MATCH EXISTING DWELLING

WOOD FRENCH DOORS WITH TEMPERED GLASS WITH TEMPERED GLASS SIDELITES. - MATCH EXISTING DWELLING


EXT. PLASTER OVER APPROVED BACKING - MATCH EXISTING DWELLING

BUILT-IN BBQ - VERIFY DETAILS WITH OWNER.

TILE ROOFING OVER APPROVED UNDERLAYMENT - MATCH EXISTING DWELLING

**SOUTH ELEVATION**

SCALE:  $\frac{1}{4}'' = 1'-0''$

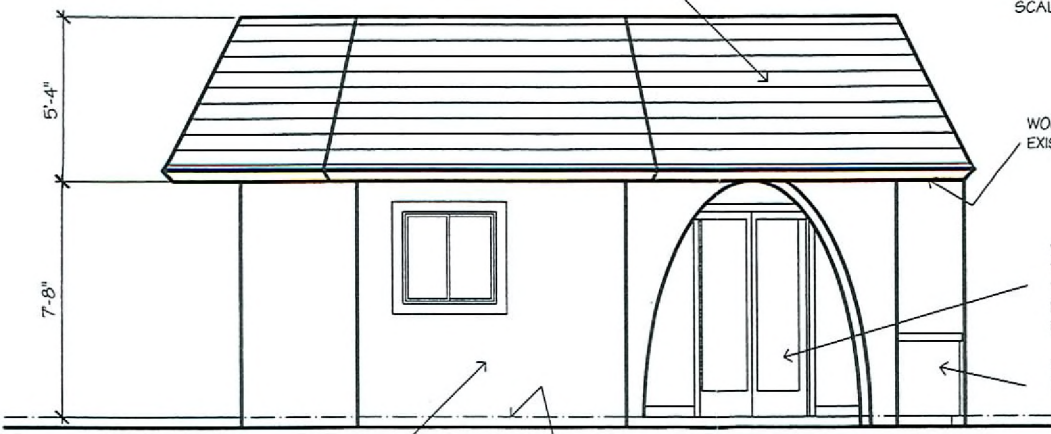

5'-4"  
7'-8"

WOOD FASCIA - MATCH EXISTING DWELLING

WOOD FRENCH DOORS WITH TEMPERED GLASS WITH TEMPERED GLASS SIDELITES. - MATCH EXISTING DWELLING

BUILT-IN BBQ - VERIFY DETAILS WITH OWNER.

EXT. PLASTER OVER APPROVED BACKING - MATCH EXISTING DWELLING

APPROVED WEEP SCREED

**WEST ELEVATION**


SCALE:  $\frac{1}{4}'' = 1'-0''$

**RECEIVED**

AUG 04 2008


JAMES BUELL  
LAURA BESTOR  
2908 JUSTICE LANE  
LAS VEGAS, NV 89107

**SUP-29293**  
**09/25/08 PC**

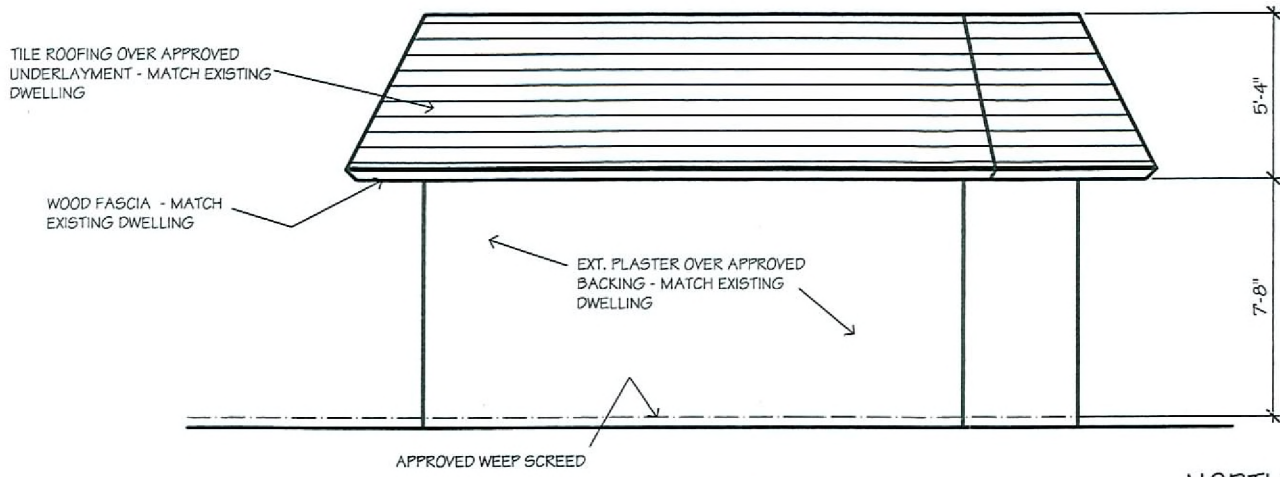

NORTH ELEVATION

SCALE:  $\frac{1}{4}'' = 1'-0''$

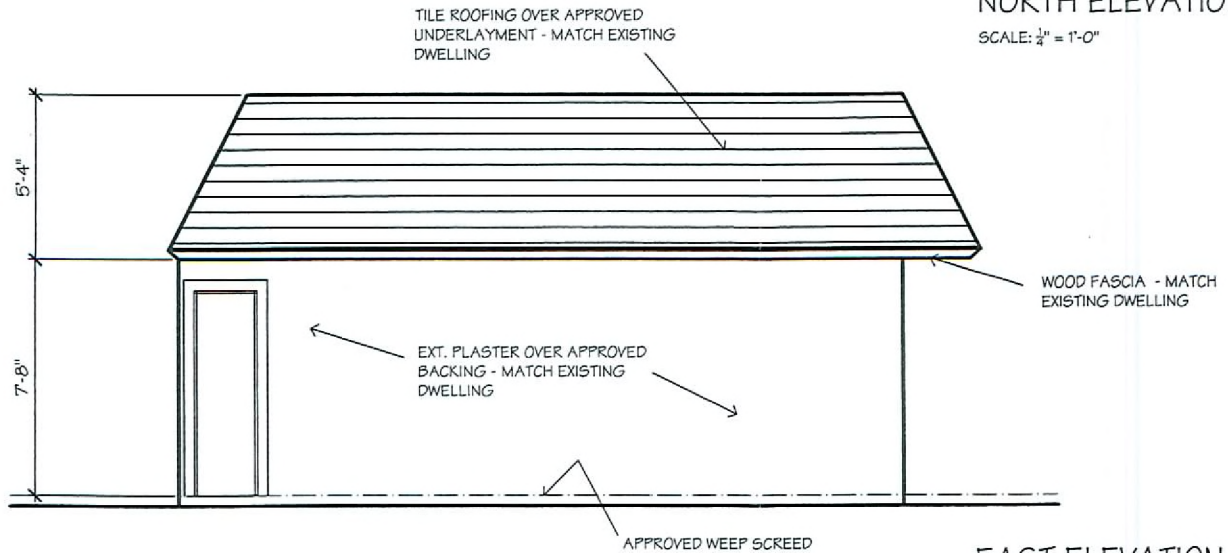

EAST ELEVATION

SCALE:  $\frac{1}{2}'' = 1'-0''$

RECEIVED

AUG 04 2008

JAMES BUELL  
 LAURA BESTOR  
 2908 JUSTICE LANE  
 LAS VEGAS, NV 89107

**SUP-29293**  
**09/25/08 PC**