



PLANNING & DEVELOPMENT DEPARTMENT

STATEMENT OF FINANCIAL INTEREST

Case Number: **VAR-27929** APN: **139-35-312-021 § 022**

Name of Property Owner: **APOSTOLIC ASSEMBLY OF THE FAITH IN CHRIST Jesus**

Name of Applicant: **ALBERTO SARABIA**

Name of Representative: **ERRAIN SOTO**

To the best of your knowledge, does the Mayor or any member of the City Council or Planning Commission have any financial interest in this or any other property with the property owner, applicant, the property owner or applicant's general or limited partners, or an officer of their corporation or limited liability company?

☐ Yes

☒ No

If yes, please indicate the member of the City Council or Planning Commission who is involved and list the name(s) of the person or persons with whom the City Official holds an interest. Also list the Assessor's Parcel Number if the property in which the interest is held is different from the case parcel.

City Official: _____

Partner(s): _____

APN: _____

Signature of Property Owner: **Edward Pacheco**

Print Name: **EDUARDO PACHECO**

Subscribed and sworn before me

This _____ day of _____, 20____

Notary Public in and for said County and State

CALIFORNIA JURAT WITH AFFIANT STATEMENT

- ☒ See Attached Document (Notary to cross out lines 1-6 below)
☐ See Statement Below (Lines 1-5 to be completed only by document signer[s], *not* Notary)

1
2
3
4
5
6

Signature of Document Signer No. 1

Signature of Document Signer No. 2 (if any)

State of California

County of San Bernardino

Subscribed and sworn to (or affirmed) before me on this

3 day of April, 2008, by

(1) Edward Pacheco,
Name of Signer


proved to me on the basis of satisfactory evidence
to be the person who appeared before me (.) (.)

(and

(2) _____,
Name of Signer

proved to me on the basis of satisfactory evidence
to be the person who appeared before me.)

Signature Rena D. Gonzalez
Signature of Notary Public

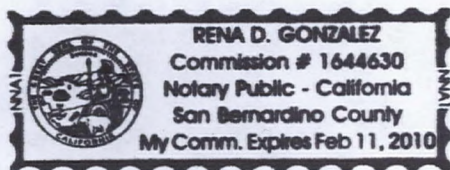

Place Notary Seal Above

OPTIONAL

*Though the information below is not required by law, it may prove
valuable to persons relying on the document and could prevent
fraudulent removal and reattachment of this form to another document.*

Further Description of Any Attached Document

Title or Type of Document: Statement of Financial Interest


Document Date: 4.3.08 Number of Pages: 1

Signer(s) Other Than Named Above: _____

RIGHT THUMBPRINT
OF SIGNER #1
Top of thumb here

RIGHT THUMBPRINT
OF SIGNER #2
Top of thumb here


PERIMETER WALL DETAILS

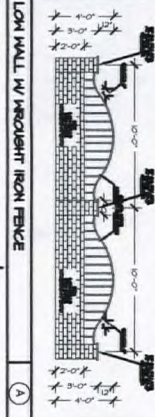



RECEIVED
MAY 19 2008

STEWART AVE.

SIDE VIEW

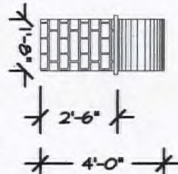

FRONT VIEW

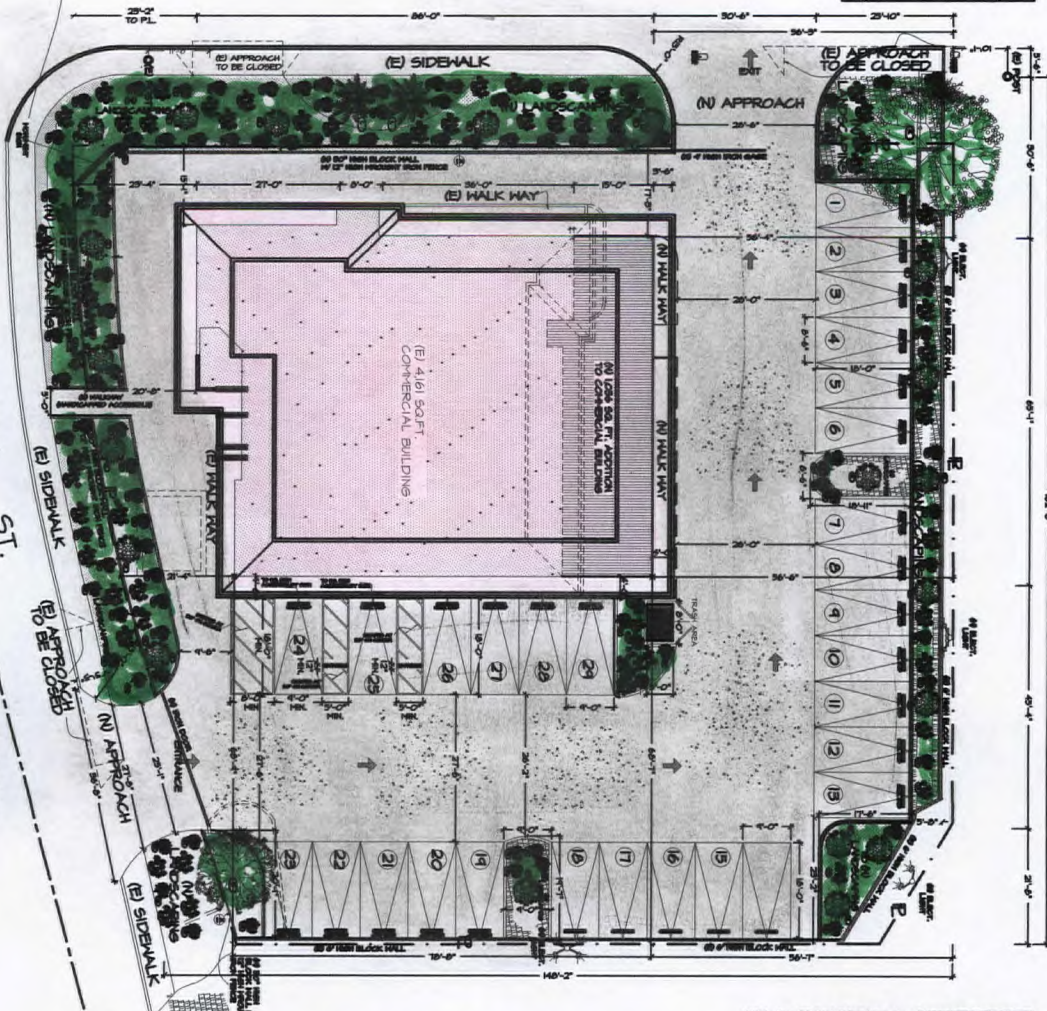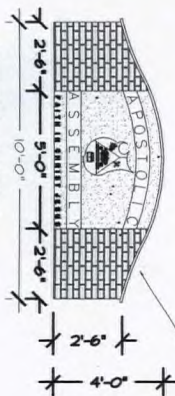

N. 15TH ST.

VAR-27929

SDR-26818

06/12/08 PC - REVISED

LANDSCAPE LEGEND

LOT INFORMATION

LOT AREA = 25000 SQ. FT.
COVERED AREA = 15271 SQ. FT.

LEGAL INFORMATION

SITE ADDRESS: 210 N. 15TH ST., LAS VEGAS, NV
LEGAL DESCRIPTION: BLOCK NO. 1 LOT 8

CONSTRUCTION TYPES

BUILDING HEIGHT: 6'-0"
NO. OF STORIES: ONE

BUILDING SUMMARY

TO COMMERCIAL BUILDING

VICINITY MAP

PROPERTY LINE
CENTRE LINE



CODE INFORMATION COMPLIANCE

INDEX

1.1 FLOOR PLAN
1.2 ROOF ELEVATION
1.3 NORTH ELEVATION

NOTES

- 1. NON-RESIDENTIAL GRADED COVER SHALL INCLUDE ROCKS AND SMALL STONES, COVERED DEPTH OF TWO INCHES IN ALL AREAS.
- 2. LANDSCAPE ISLANDS SHALL INCLUDE A TWO-INCH LAYER OF GRADED COVER OR ROCK FILTH.


INTEGRAL DESIGNS

16358 KENSINGTON PL. MORENO VALLEY, CA. 92551
(323) 273-5313, (323) 273-5482

PROJECT: ASAVELEA APOSTOLICA
210 N. 15TH ST., LAS VEGAS, NEVADA
JOB TITLE: NEW ADDITION AND REMODELING TO EXISTING BUILDING
SHEET TITLE: PLOT PLAN

DATE: 06/12/08
BY: [Signature]
CHECKED BY: [Signature]
SCALE: 1/8" = 1'-0"

A-1

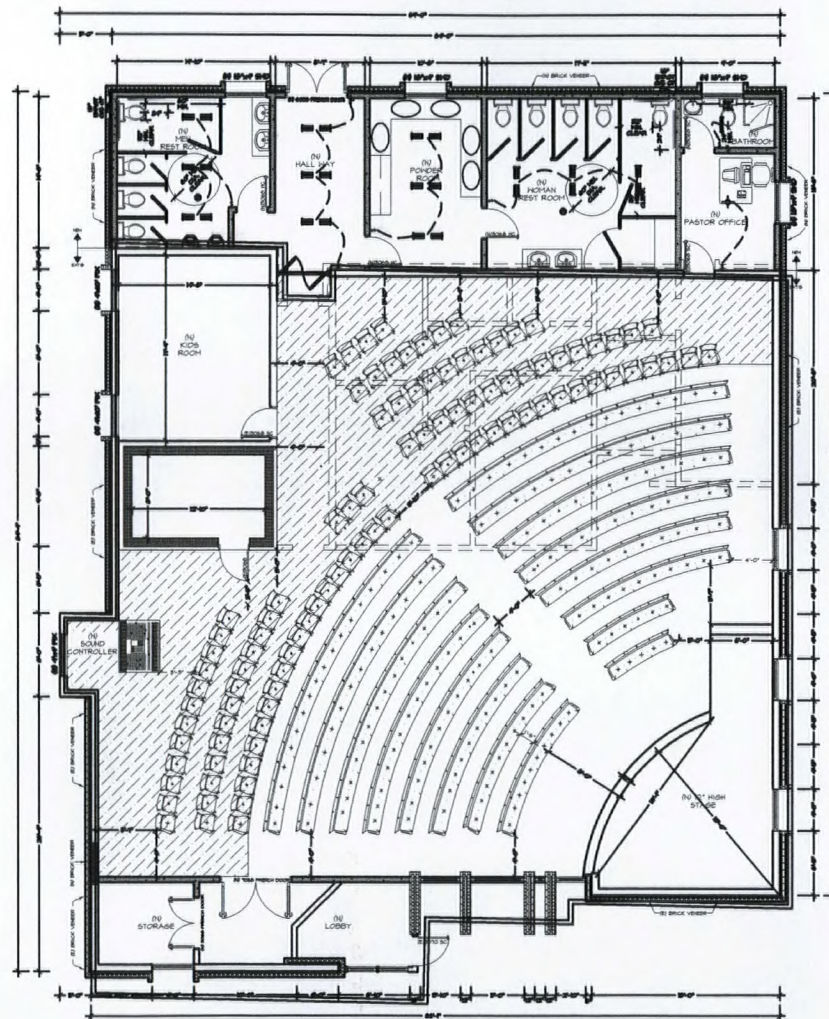

FLOOR PLAN
SCALE 3/8" = 1'-0"

325 FT. OF BENCH =
16.25 BENCH'S OF 20 FT. = 5 PARKING
100 CHAIRS = 25 PARKING SPACES

RECEIVED

APR 28 2008

VAR-27929

06/12/08 PC

INTEGRAL DESIGNS

16558 KENSINGTON PL. MORENO VALLEY, CA. 92551
(925) 273-5313, (925) 273-8482

AGUILEA APOSTOLICA

210 N. 10TH ST. LAS VEGAS NEVADA

NEW ADDITION AND REMODELING TO EXISTING BUILDING

FLOOR PLAN


DESIGNED BY
E.C.R.
DATE
9-17-07
SCALE
3/8" = 1'-0"
PROJECT #
07-0710

A-2



EAST ELEVATION

SCALE: 3/8\"/>

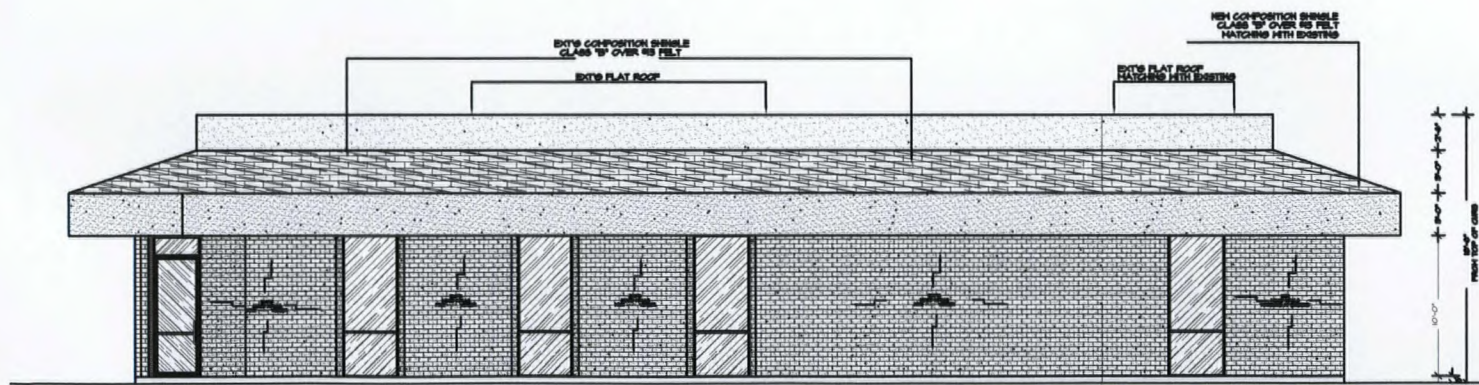

SOUTH ELEVATION

SCALE: 3/8\"/>

RECEIVED

APR 28 2008

VAR-27929
06/12/08 PC

INTEGRAL DESIGNS

16308 KENSINGTON PL. MORENO VALLEY, CA. 92551
(924) 273-5318, (924) 273-8462

PROJECT: ANABELLA APOSTOLICA



210 N. 10TH ST. LAS VEGAS, NEVADA

NEW ADDITION AND REMODELING TO EXISTING BUILDING

SOUTH & EAST ELEVATIONS

DESIGNED BY: KID
DATE: 11-17-07
SCALE: 1/4\"/>

A-3

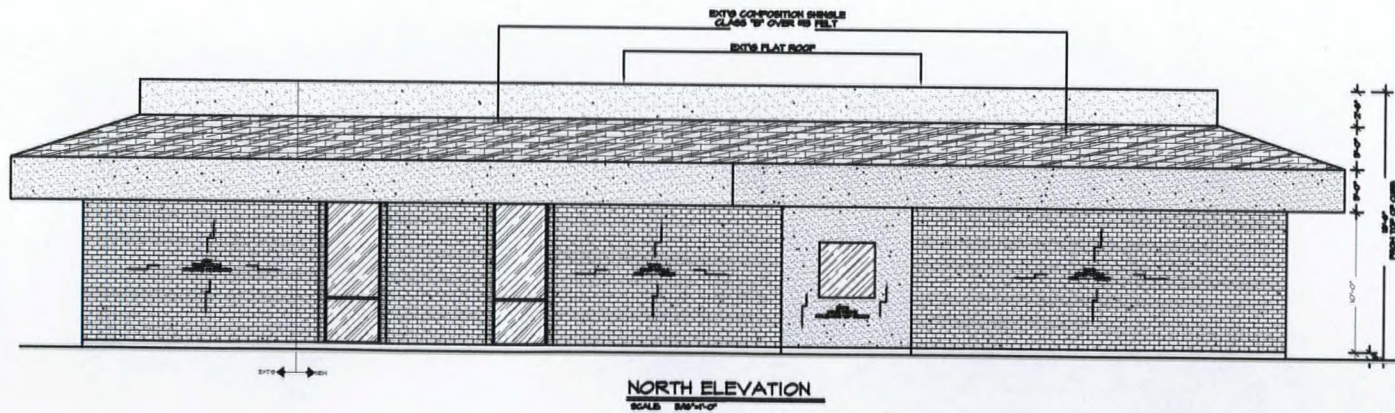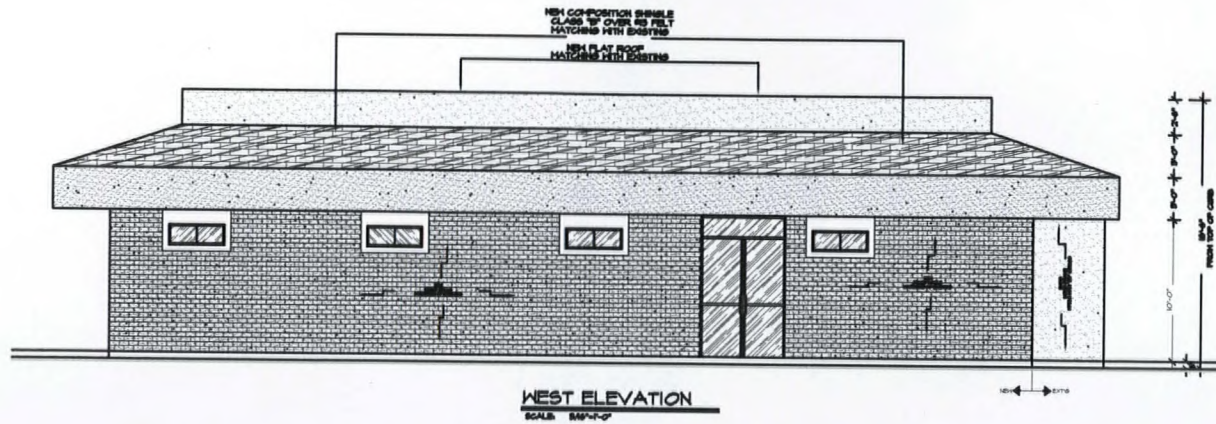

INTEGRAL DESIGNS

16338 KENSINGTON PL. MORENO VALLEY, CA. 92551
(923) 273-5313, (923) 273-5462

PROJECT: AGAVELEA APOSTOLICA

210 N. 5TH ST. LAS VEGAS, NEVADA

NEW ADDITION AND REPAIRS TO EXISTING BUILDING

NORTH & WEST ELEVATIONS

DESIGNED BY: KR
DATE: 4-13-08
SCALE: 1/8" = 1'-0"
PROJECT: 07-010

A-4

RECEIVED

APR 28 2008

VAR-27929
06/12/08 PC

COLOR MATERIAL BOARD



- ① Existing shingle roof in gray color
New shingle roof to match with existing
- ② Existing red brick veneer
New brick veneer to match with exiting
- ③ Existing white parapet
New white parated to match

RECEIVED

APR 28 2008

VAR-27929
06/12/08 PC

COLOR MATERIAL BOARD



- ① Existing shingle roof in gray color
New shingle roof to match with existing
- ② Existing red brick veneer
New brick veneer to match with exiting
- ③ Existing white parapet
New white parated to match

RECEIVED

APR 28 2008

VAR-27929
06/12/08 PC