



RECEIVED
MAR 11 2008





GROSS AREA = 91,853 SF = 2.1 AC
 NET AREA = 69,698 SF = 1.6 AC
 FLOOR AREA = 17,930 SF
 BUILDING AREA = 15,650 SF
 FLOOR AREA RATIO = FLOOR AREA/GROSS AREA = 0.19
 LOT COVERAGE = BUILDING AREA/GROSS AREA = 0.17

USE	SQ. FT.	SPACE/FE	NEED PARKING
RETAIL	10000	1/175	56 SPACES
MEDICAL OFFICE	2000	1/200	10 SPACES
TOTAL	17500		66 SPACES

PARKING PROVIDED = 66 SPACES
 ACCESSIBLE = 4 SPACES
 COMPACT = 0 SPACES

RECEIVED
MAY 20 2008

 **AFFLECK ENGINEERING**
Phone (702) 431-4827, Fax (702) 431-7825
www.affleckengineering.com

NO	REVISION	DATE	BY
1	REWORK		
2	REWORK		
PREPARED FOR
**BOOZER, CHAMBER
AND S. MARRIN L. 1000 BLVD. STE. 2002
LAS VEGAS, NV 89106**
AMERICAN
(702) 361-2238 (702) 378-0881

DATE PLACED

PLACEMENT COMMENTS



DESIGN	NO
DRAWN	PPA
CHECK	LJA
JOB NUMBER	62044
SCALE	
AS NOTED	
DRAWING NO.	
SP	
SHEET 1 OF 1	

GPA-27309 ZON-27311
SDR-27314 06/12/08 PC
REVISED

RECEIVED
MAY 20 2008

Architectural floor plan of the first floor of a retail building. The plan shows a large rectangular space labeled "FIRST FLOOR RETAIL = 3,575 SQ. FT.". The layout includes a "STORE FRONT WITH GLAZED DOUBLE DOOR" on the left, a "STAIRS TO SECOND FLOOR" on the right, and a "GLAZED WINDOW" at the top. Dimensions for various openings are provided: "16'-0" x 8'-0" for the double door, "3'-0" x 8'-8" for the door, and "6'-9" x 8'-10" for the windows. A "GLAZED WINDOW" is also indicated on the right side.


NE
▼

Architectural floor plan of the second floor of the building. The plan shows a large rectangular room with a grid of small circles, likely representing a floor slab or a specific material. The room is labeled "SECOND FLOOR OFFICE" and "2,000 SQ. FT.". The room is surrounded by walls and has several windows labeled "GLAZED WINDOW". A staircase is labeled "STAIRS TO FIRST FLOOR". The plan also shows a "GLAZED WINDOW" on the left wall and a "GLAZED WINDOW" on the right wall. The overall dimensions of the room are 40' by 50'.




AFFLECK ENGINEERING


1401 North Lake St. Ste. E, Las Vegas, NV 89104
Phone: (702) 431-4817, Fax: (702) 431-7825
www.affleckengineering.com

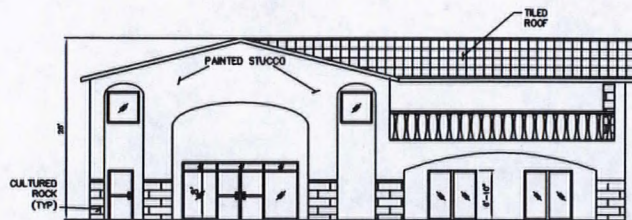


BUILDING 2
ELEVATION LOOKING SOUTH
SCALE: 1/8" = 1'-0"

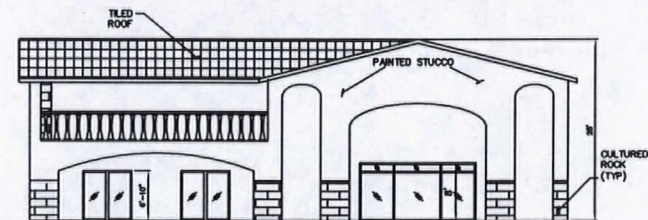

BUILDING 2
ELEVATION LOOKING NORTH
SCALE: 1/8" = 1'-0"

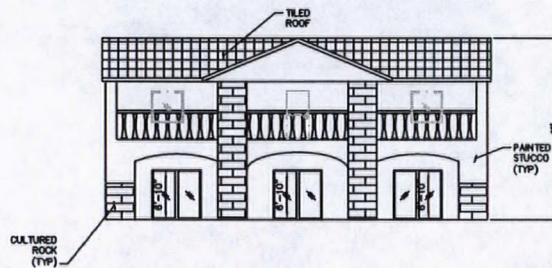

BUILDING 2
ELEVATION LOOKING EAST
SCALE: 1/8" = 1'-0"

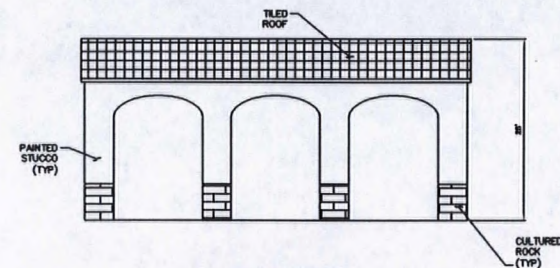

BUILDING 2
ELEVATION LOOKING WEST
SCALE: 1/8" = 1'-0"

RECEIVED
MAY 20 2008






SHEET 2 OF 2

GPA-27309 ZON-27311
SDR-27314 06/12/08 PC
REVISED

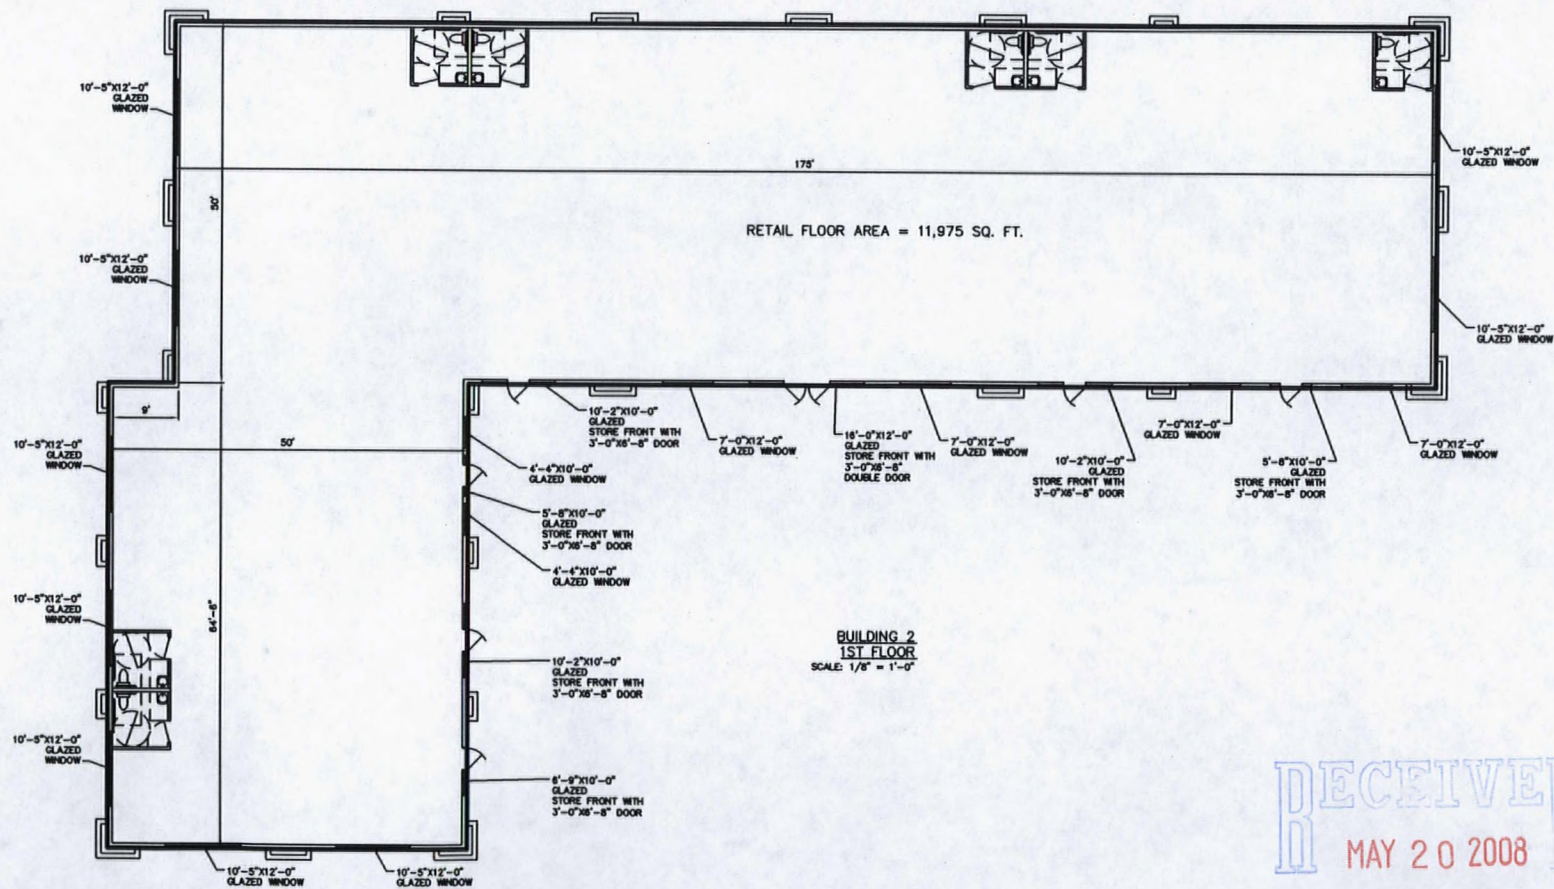

RETAIL FLOOR AREA = 11,975 SQ. FT.

BUILDING 2
1ST FLOOR
SCALE: 1/8" = 1'-0"

RECEIVED
MAY 20 2008






DESIGN	NO
DRAWN	NO
CHECK	LHA
JOB NUMBER	06000
SCALE	1/8" = 1'-0"
DIVISION NO.	


A3

SHEET 3 OF 3


GPA-27309 ZON-27311
SDR-27314 06/12/08 PC
REVISED

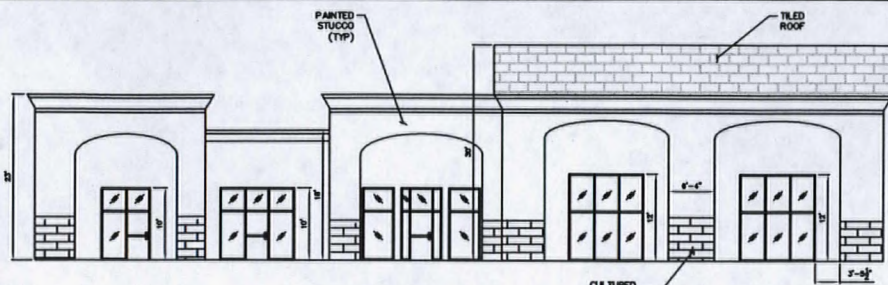


BUILDING 1
ELEVATION LOOKING SOUTH
SCALE: 1/8" = 1'-0"

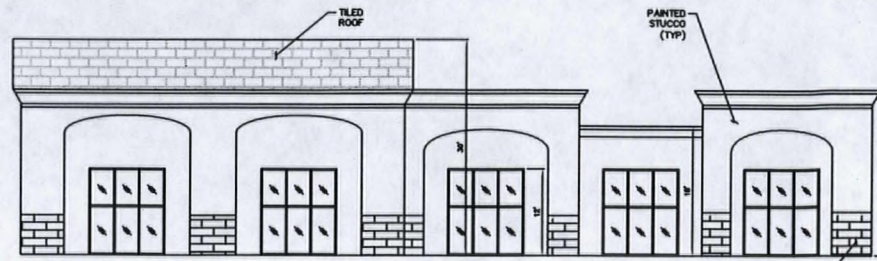

BUILDING 1
ELEVATION LOOKING NORTH
SCALE: 1/8" = 1'-0"

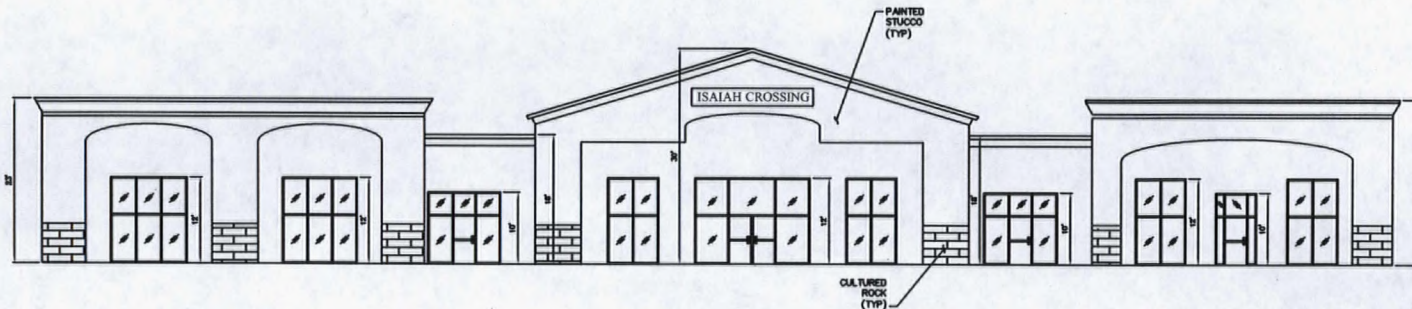

BUILDING 1
ELEVATION LOOKING WEST
SCALE: 1/8" = 1'-0"

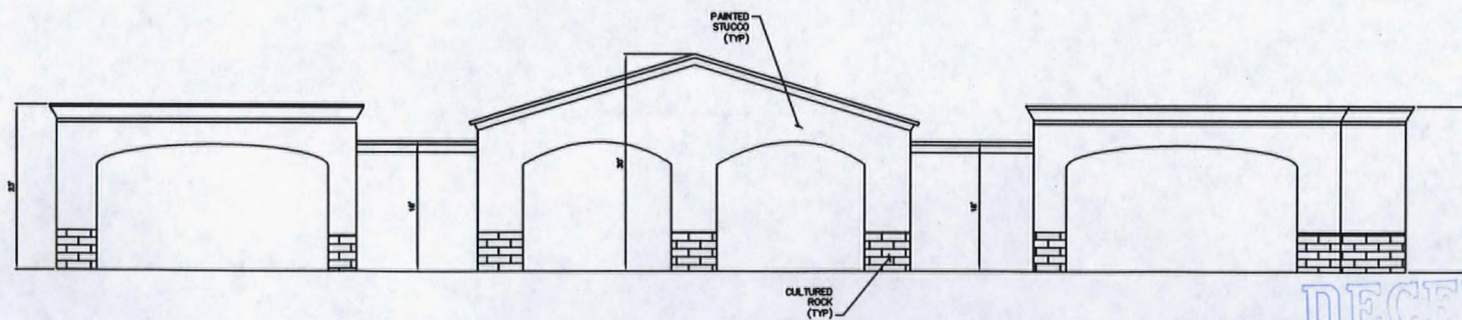

BUILDING 1
ELEVATION LOOKING EAST
SCALE: 1/8" = 1'-0"

RECEIVED
MAY 20 2008

AFFLECK ENGINEERING





TITLE
BUILDING 1 ELEVATION PLAN
DESIGN
DRAWN
CHECK
JOB NUMBER
02254

SCALE
AS NOTED
SHEET NO.
A4
SHEET 4 OF 4

GPA-27309 ZON-27311
SDR-27314 06/12/08 PC
REVISED

ISAIAH CROSSING

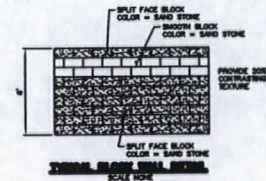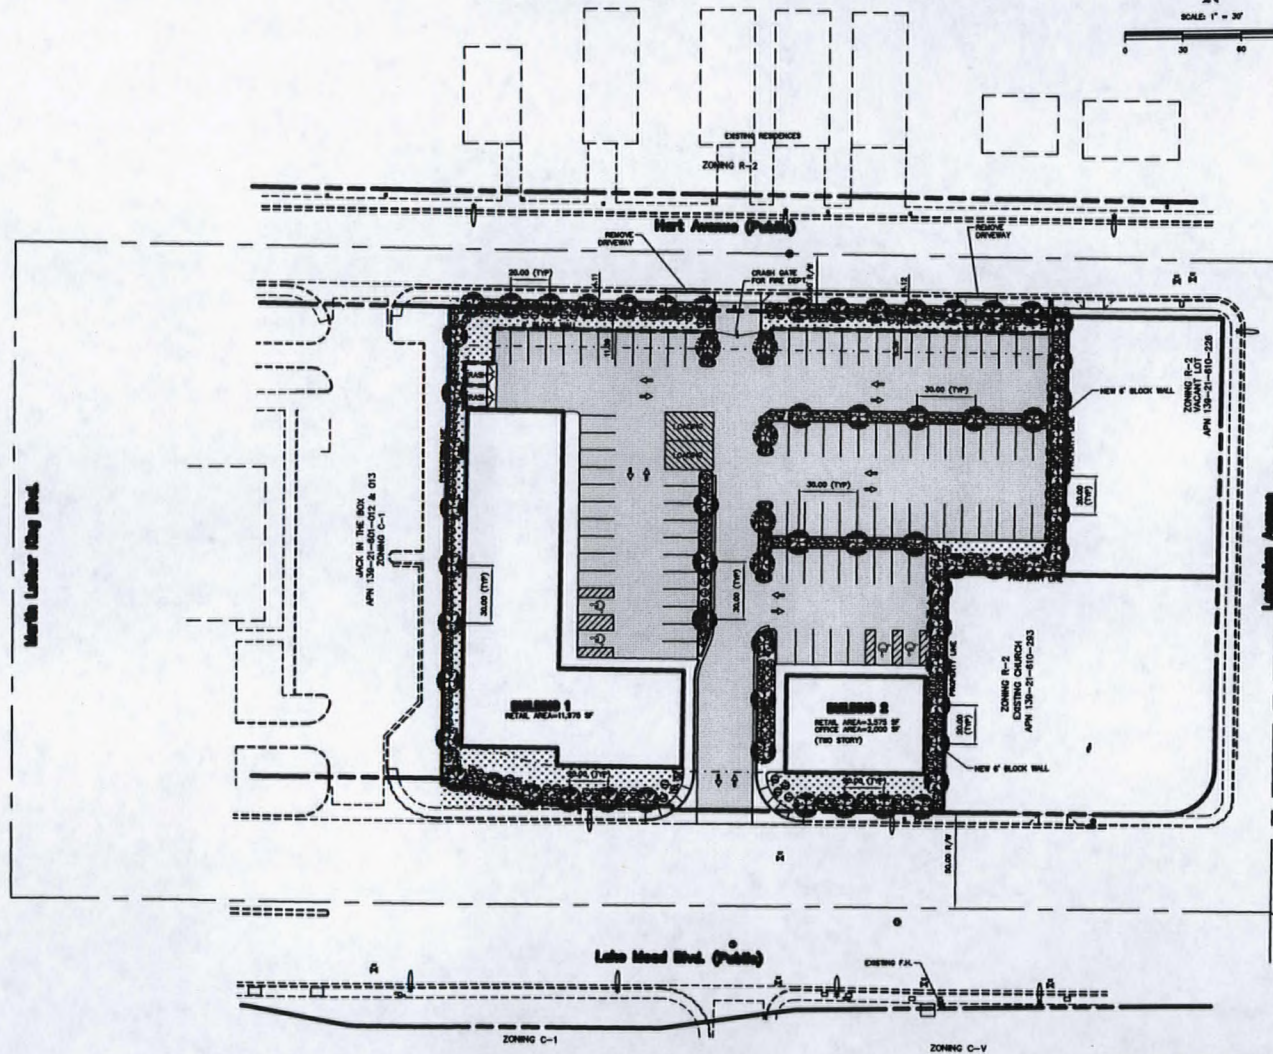

ITEM	SYMBOL	QUANTITY
24" BOX MONDIALE PINE		67
5 GAL TEXAS RANGER		208
3/4" DESERT ROSE GRAVEL		N/A

RECEIVED
MAY 20 2008





DESIGN	PPA
GRADING	PPA
CHECK	LHA
JOB NUMBER	2008-1
SCALE	AS SHOWN
DRAWING NO.	LP
SHEET 1 OF 1	

GPA-27309 ZON-27311
SDR-27314 06/12/08 PC
REVISED



TILED ROOF




WHITE TRIM



PAINTED STUCCO



CULTURED
ROCK

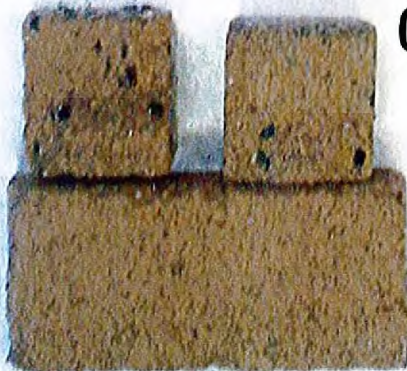

GPA-27309

04/24/08 PC

BLOCK
WALL

RECEIVED
MAR 11 2008