





295, 332

RECEIVED
MAY 20 2008





[illegible]

NE
▼




AFFLECK ENGINEERING


www.affleckengineering.com

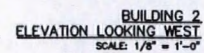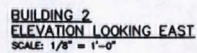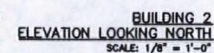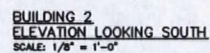


RECEIVED
MAY 20 2008

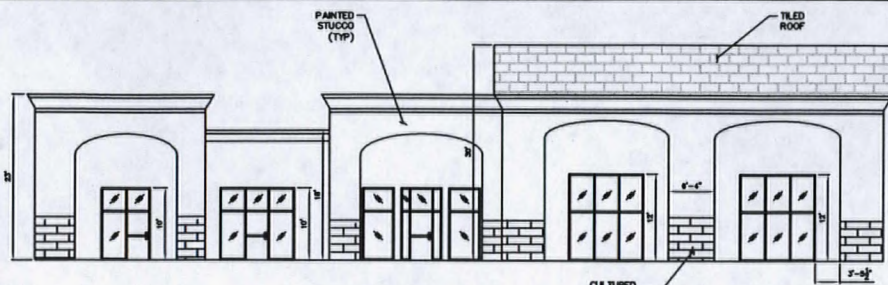


BUILDING 1
ELEVATION LOOKING SOUTH
SCALE: 1/8" = 1'-0"

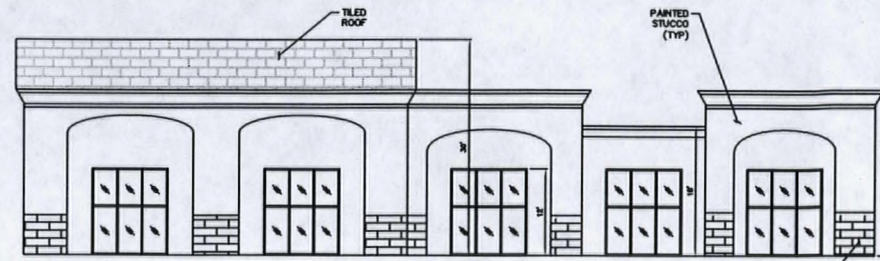

BUILDING 1
ELEVATION LOOKING NORTH
SCALE: 1/8" = 1'-0"

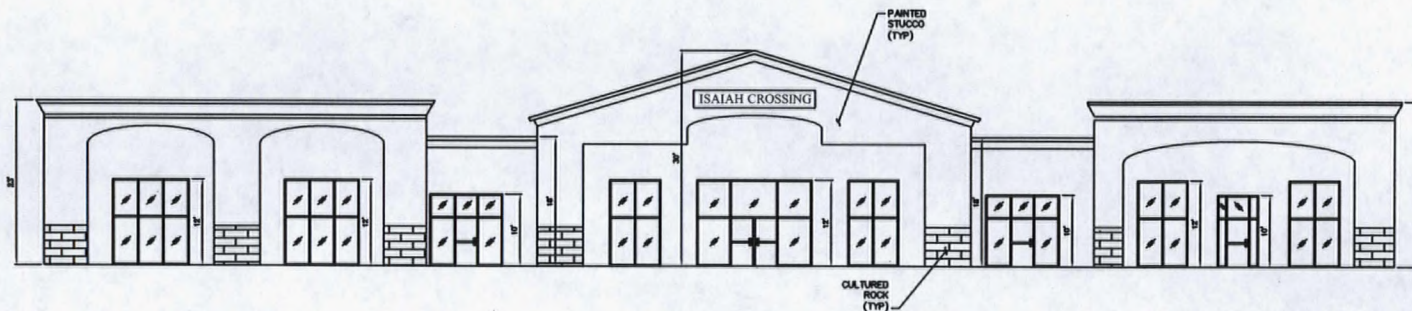

BUILDING 1
ELEVATION LOOKING WEST
SCALE: 1/8" = 1'-0"

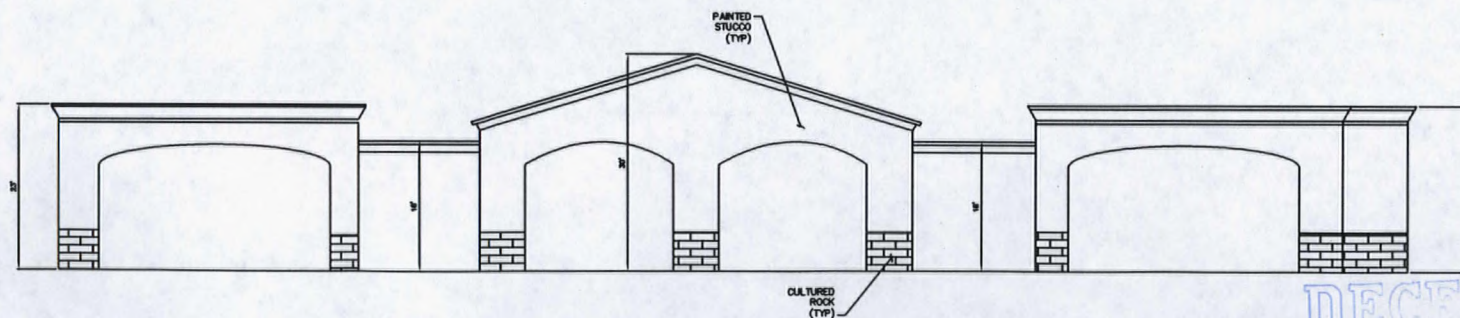

BUILDING 1
ELEVATION LOOKING EAST
SCALE: 1/8" = 1'-0"

AFFLECK ENGINEERING
www.affleckengineering.com

REVISION	DATE	BY
1		
2		
3		
4		
5		
6		
7		
8		
9		
10		

PROJECT FOR
ARCHITECT




TITLE
BUILDING 1 ELEVATIONS PLAN
DESIGN
DRAWN
CHECK
JOB NUMBER
022514

SCALE
AS NOTED
SHEET NO.
A4
SHEET 4 OF

RECEIVED
MAY 20 2008

GPA-27309 ZON-27311
SDR-27314 06/12/08 PC
REVISED

ISAIAH CROSSING

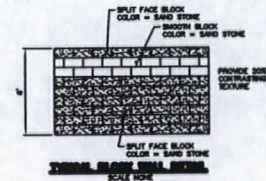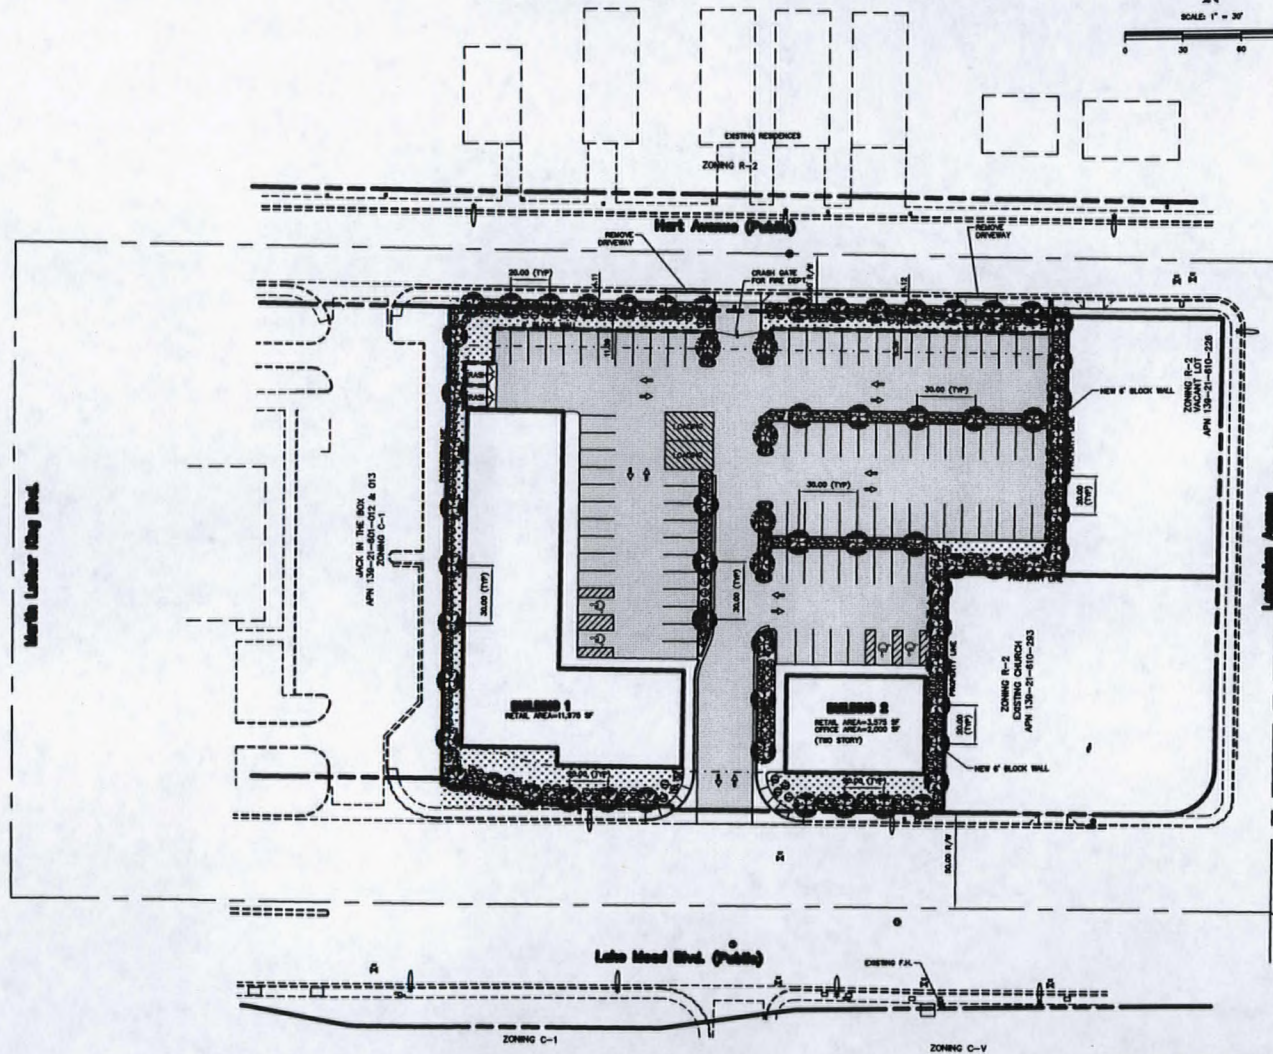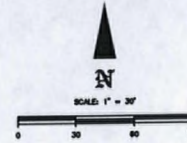

ITEM	SYMBOL	QUANTITY
24" BOX MONDIALE PINE		67
5 GAL TEXAS RANGER		208
3/4" DESERT ROSE GRAVEL		N/A

RECEIVED
MAY 20 2008

APFLECK ENGINEERING

NO.	REVISION	DATE	BY
1	REVISION		

PROJECT FIRM:

TITLE:
LANDSCAPE PLAN
DESIGN: PPA
CHECK: LHA
SCALE: AS SHOWN
DRAWING NO.: LP

GPA-27309 ZON-27311
SDR-27314 06/12/08 PC
REVISED



TILED ROOF



WHITE TRIM



PAINTED STUCCO




CULTURED
ROCK



ZON-27311

04/24/08 PC

BLOCK
WALL

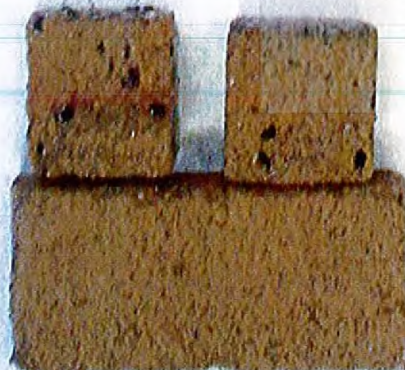

RECEIVED
MAR 11 2008