




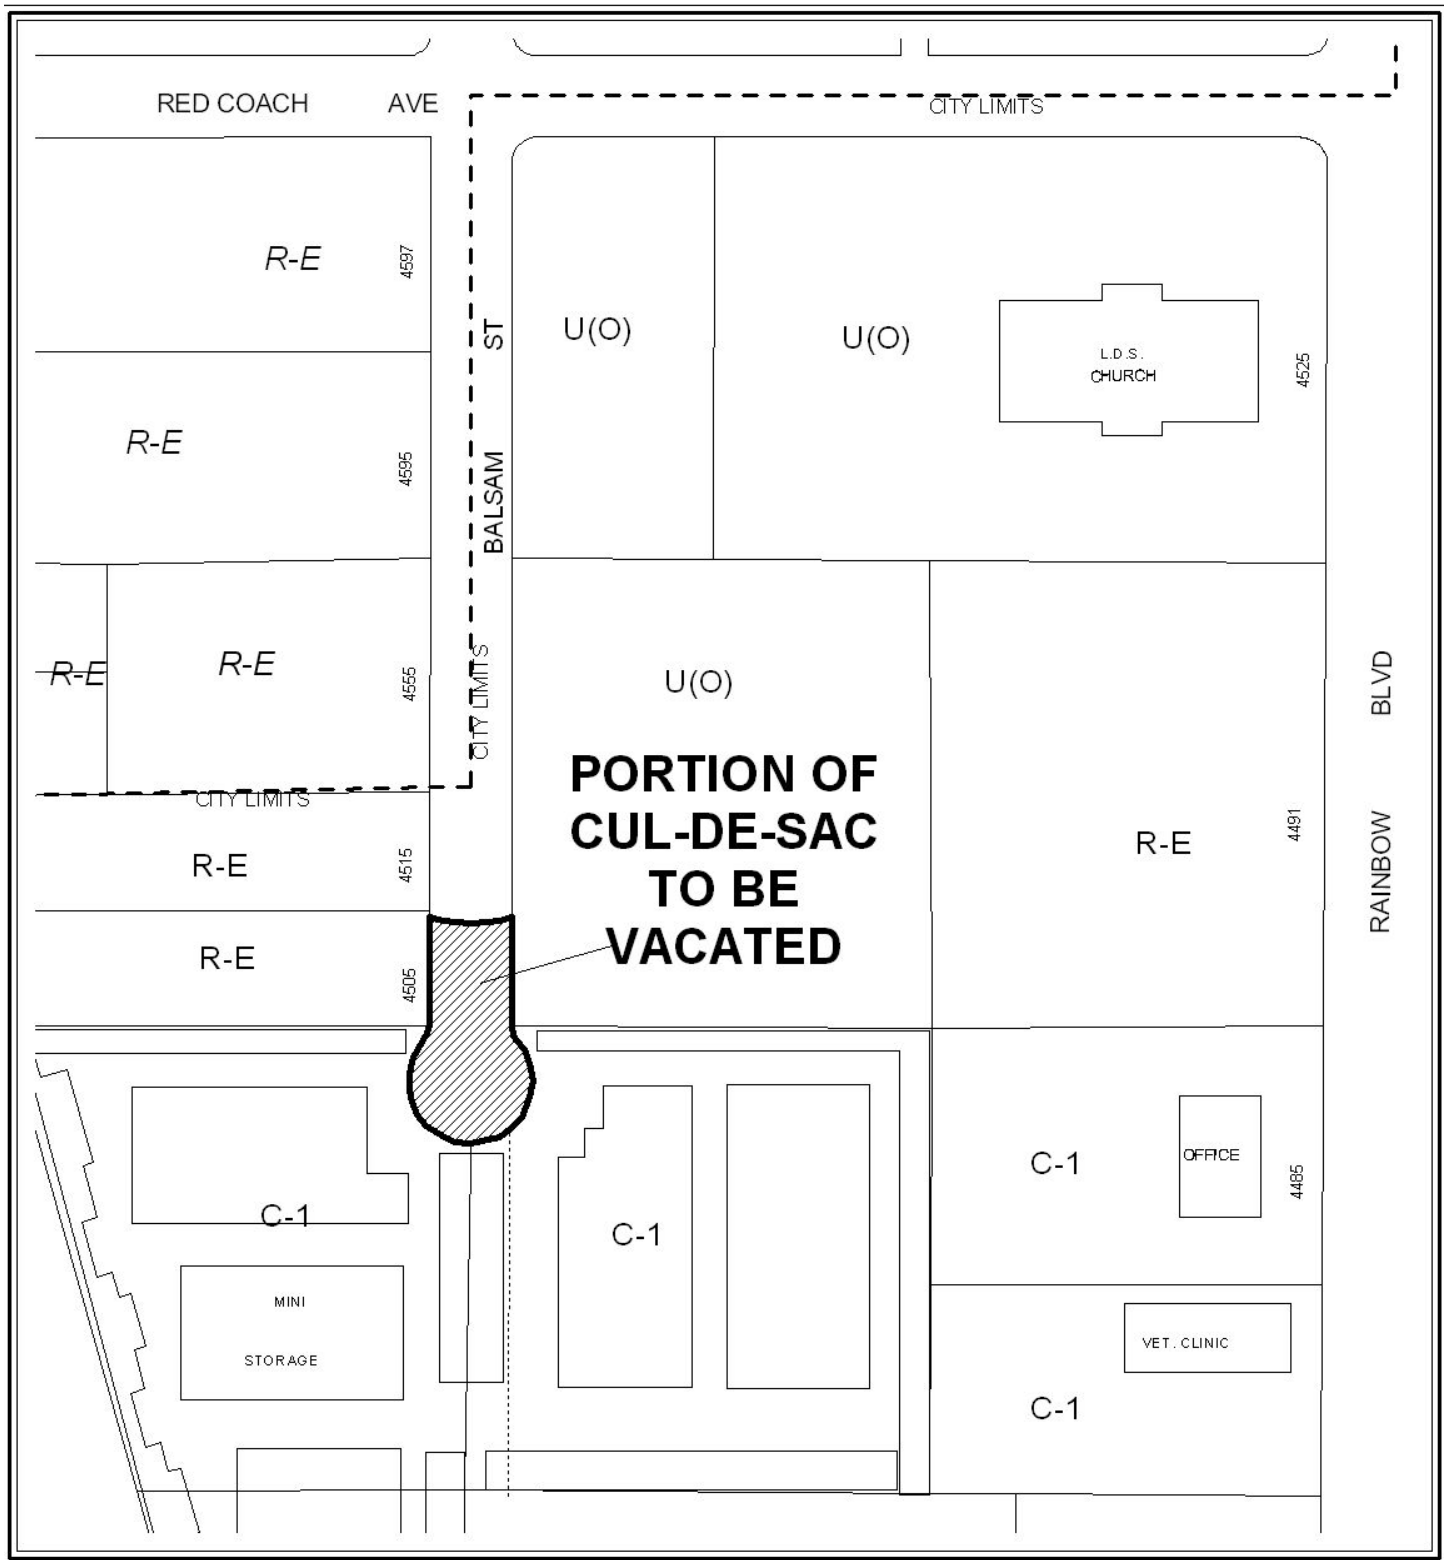

CASE: VAC-28393

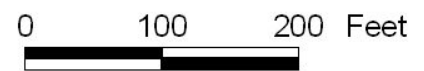

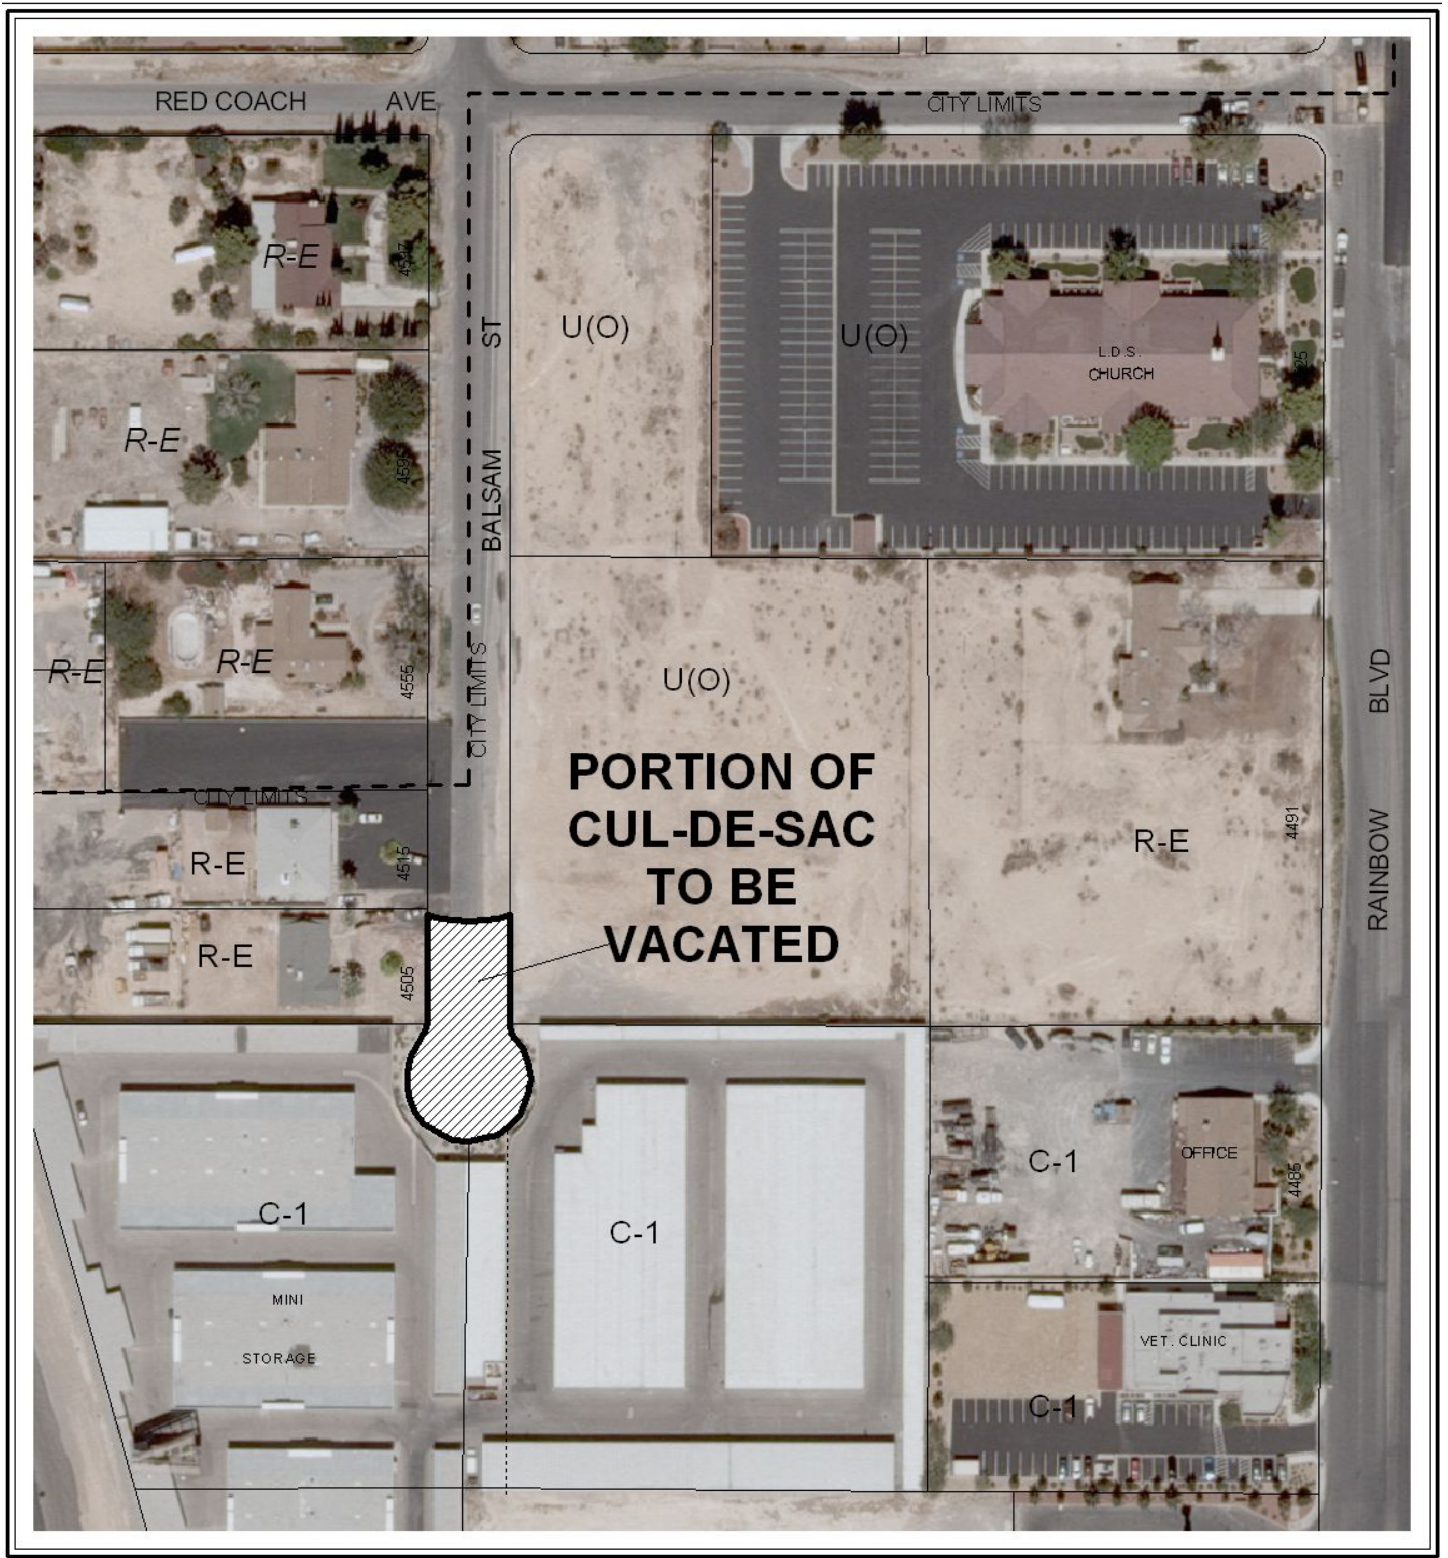

CASE: VAC-28393

