
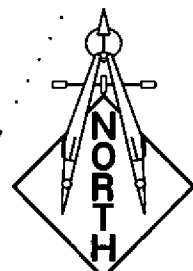
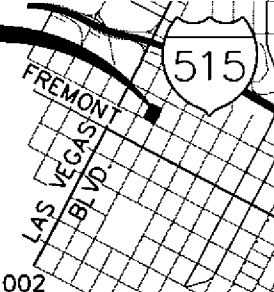


APN:139-34-612-003

**EXHIBIT**

**SITE**

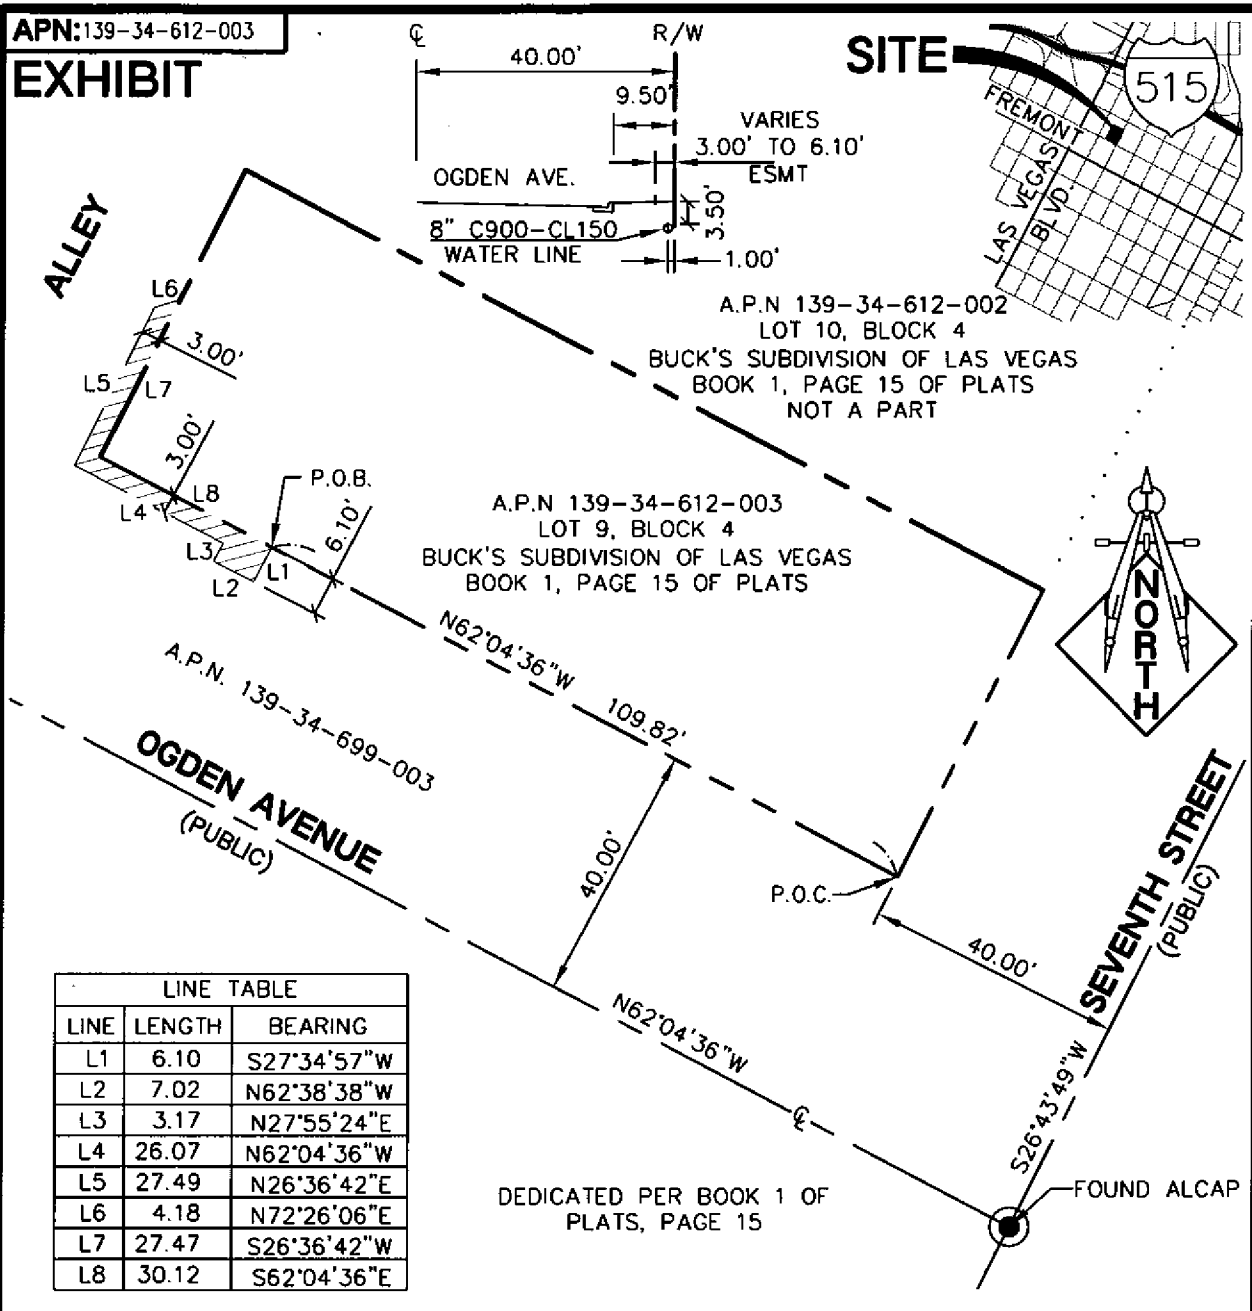

LINE TABLE		
LINE	LENGTH	BEARING
L1	6.10	S27°34'57\"W
L2	7.02	N62°38'38\"W
L3	3.17	N27°55'24\"E
L4	26.07	N62°04'36\"W
L5	27.49	N26°36'42\"E
L6	4.18	N72°26'06\"E
L7	27.47	S26°36'42\"W
L8	30.12	S62°04'36\"E

DEDICATED PER BOOK 1 OF PLATS, PAGE 15

FOUND ALCAP

<b>LEGEND</b>	FOUND MONUMENTATION	<b>FILE NAME:</b> 081022/LEGAL/ENCHROACHMENT
CENTER LINE	_____	PROPERTY LINE
ROW LINE	_____	ADJACENT PROPERTY LINE
EASEMENT LINE	_____	

DRAWN BY: CS	SCALE: 1"=30'
CHECKED BY: BH	DATE: 07/29/08

**LOCHSA ENGINEERING**  
 6345 SOUTH JONES BLVD. SUITE 100  
 LAS VEGAS, NV 89118  
 P: 702 365-9312, F: 702 365-9317

**ENCHROACHMENT EXHIBIT "A"**

**OGDEN HOUSE**

PROJECT No.:  
 081022

SHEET No.  
**C1**

SHEET 1 OF 1