



PLANNING & DEVELOPMENT DEPARTMENT

STATEMENT OF FINANCIAL INTEREST

Case Number: **VAR-29659** APN: 162-03-312-016

Name of Property Owner: St. Louis Suites, LLC

Name of Applicant: Siegel Companies, Inc.

Name of Representative: Tabitha Fiddymont, Kummer Kaempfer

To the best of your knowledge, does the Mayor or any member of the City Council or Planning Commission have any financial interest in this or any other property with the property owner, applicant, the property owner or applicant's general or limited partners, or an officer of their corporation or limited liability company?

Yes

No

If yes, please indicate the member of the City Council or Planning Commission who is involved and list the name(s) of the person or persons with whom the City Official holds an interest. Also list the Assessor's Parcel Number if the property in which the interest is held is different from the case parcel.

City Official: _____

Partner(s): _____

APN: _____


Signature of Property Owner: _____

Print Name: Stephen Siegel, President, Siegel Companies, Inc

Subscribed and sworn before me *S. Couch*

This 18th day of August, 2008

[Signature]
Notary Public in and for said County and State

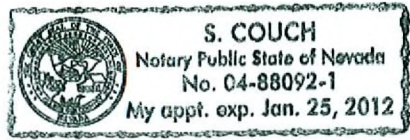



A NEW SINGLE FACED INTERNALLY ILLUMINATED FLEXIBLE FACED WALL DISPLAY WITH EXPOSED NEON TRIM
 SCALE 1/4" = 1'-0"
 USE STANDARD ALUMINUM CONSTRUCTION WITH MAP SATIN FINISH,
 ILLUMINATE WITH CWHO FLUORESCENT TUBES AT 1'-0" ON CENTER,
 SEE ENGINEERS SPECS FOR STRUCTURAL CALCULATIONS,
 SIGN TO BE UL APPROVED AND BEAR UL LABEL.

SIGN PLAN

JOB INFORMATION
 SIEGEL SUITES - ST. LOUIS
 525 ST. LOUIS
 LAS VEGAS, NV
 89104

SALESPERSON
 MARK WHITEHOUSE
DESIGNER
 DAVID GREEN
 SKETCH NO
 SIEGEL05

DATE
 02-19-2008
VOLTAGE
 VERIFY

PRIMARY ELECTRICAL TO SIGN LOCATIONS IS TO BE PROVIDED BY OTHERS. A 20 AMP DEDICATED CIRCUIT WITH NO SHARED NEUTRALS AND A GROUND RETURNING TO THE PANEL IS REQUIRED FOR ALL INSTALLATIONS.

COLORS REPRESENTED IN THIS DRAWING ARE FOR PRESENTATION PURPOSES ONLY. THEY MAY NOT MATCH YOUR FINISHED PRODUCT PERFECTLY. COLOR CALL-OUTS ARE FOR A MATCH AS CLOSE AS POSSIBLE. THIS ORIGINAL DESIGN IS THE SOLE PROPERTY OF ULTRASIGNS. IT CANNOT BE REPRODUCED, COPIED OR EXHIBITED, IN WHOLE OR PART, WITHOUT FIRST OBTAINING WRITTEN CONSENT FROM ULTRASIGNS.


REVISION DATES
 1 02-20-2008 DAG
 2 03-03-2008 DAG
 3 03-13-2008 DAG
 4 08-12-2008 DAG
 5

CLIENT APPROVAL
 Page 3 of 8

ultrasigns
 ELECTRICAL ADVERTISING
 TEL: 858-569-1400 FAX: 858-569-1453
 9025 BALBOA AVENUE, STE 150
 SAN DIEGO, CA 92123-1520

VAR-29659
10/09/08 PC

RECEIVED
 AUG 26 2008

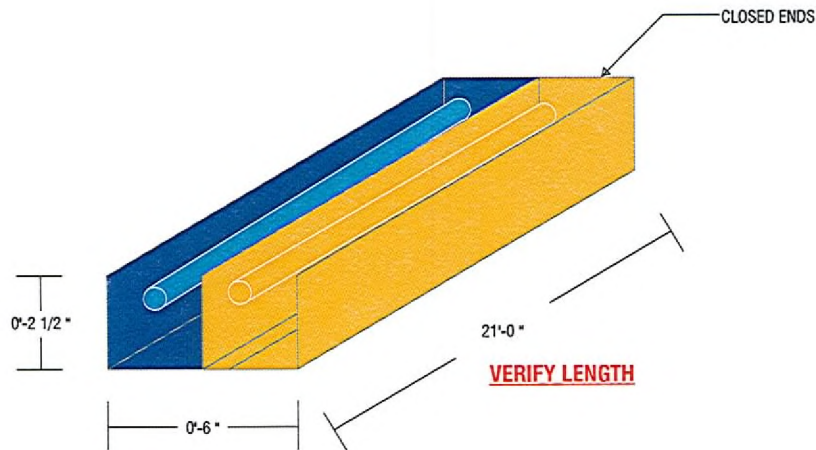

MAKE TWO


B¹ B²

NEW EXPOSED NEON BORDER IN ALUMINUM OPEN PAN CHANNEL

NOT TO SCALE

USE STANDARD ALUMINUM CONSTRUCTION WITH MAP SATIN FINISH, PAINT INSIDE OF TOP CHANNEL BLUE, ILLUMINATE WITH SINGLE TUBE HORIZON BLUE NEON, PAINT INSIDE OF LOWER CHANNEL YELLOW, ILLUMINATE WITH YELLOW GOLD II NEON, VERIFY EXACT TRANSFORMER LOCATION PRIOR TO INSTALLATION.

- MAP T/M PMS REFLEX BLUE
- MAP T/M PMS #110 YELLOW GOLD

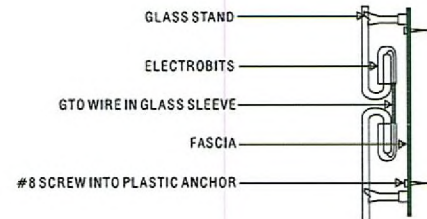

SECTION

SIGN TO BE UL APPROVED AND BEAR UL LABEL

INTERMEDIATE CONNECTION

NEON BUILDING TRIM

JOB INFORMATION
SIEGEL SUITES - ST. LOUIS
 525 ST. LOUIS
 LAS VEGAS, NV
 89104

SALESPERSON
MARK WHITEHOUSE
 DESIGNER
DAVID GREEN
 SKETCH NO
SIEGEL05

DATE
02-19-2008
 VOLTAGE
VERIFY

PRIMARY ELECTRICAL TO SIGN LOCATIONS IS TO BE PROVIDED BY OTHERS. A 20 AMP DEDICATED CIRCUIT WITH NO SHARED NEUTRALS AND A GROUND RETURNING TO THE PANEL IS REQUIRED FOR ALL INSTALLATIONS.
 COLORS REPRESENTED IN THIS DRAWING ARE FOR PRESENTATION PURPOSES ONLY. THEY MAY NOT MATCH YOUR FINISHED PRODUCT PERFECTLY. COLOR CALL-OUTS ARE FOR A MATCH AS CLOSE AS POSSIBLE.
 THIS ORIGINAL DESIGN IS THE SOLE PROPERTY OF ULTRASIGNS. IT CANNOT BE REPRODUCED, COPIED OR EXHIBITED, IN WHOLE OR PART, WITHOUT FIRST OBTAINING WRITTEN CONSENT FROM ULTRASIGNS.

REVISION DATES

1	02-20-2008	DAG	6
2	03-03-2008	DAG	7
3	03-13-2008	DAG	8
4	08-12-2008	DAG	9
5			10

CLIENT APPROVAL
 Page 4 of 8

ultrasigns
 ELECTRICAL ADVERTISING
 TEL: 858-569-1400 FAX: 858-569-1453
 9025 BALBOA AVENUE, STE 150
 SAN DIEGO, CA 92123-1520

VAR-29659
10/09/08 PC

RECEIVED
 AUG 26 2008



PROPOSED ELEVATION SCALE 3/32" = 1'-0"

ELEVATION

JOB INFORMATION
SIEGEL SUITES - ST. LOUIS
 525 ST. LOUIS
 LAS VEGAS, NV
 89104

SALESPERSON
MARK WHITEHOUSE
 DESIGNER
DAVID GREEN
 SKETCH NO
SIEGEL05

DATE
02-19-2008
 VOLTAGE
VERIFY

PRIMARY ELECTRICAL TO SIGN LOCATIONS IS TO BE PROVIDED BY OTHERS. A 20 AMP DEDICATED CIRCUIT WITH NO SHARED NEUTRALS AND A GROUND RETURNING TO THE PANEL IS REQUIRED FOR ALL INSTALLATIONS.

COLORS REPRESENTED IN THIS DRAWING ARE FOR PRESENTATION PURPOSES ONLY THEY MAY NOT MATCH YOUR FINISHED PRODUCT PERFECTLY COLOR CALL-OUTS ARE FOR A MATCH AS CLOSE AS POSSIBLE. THIS ORIGINAL DESIGN IS THE SOLE PROPERTY OF ULTRASIGNS. IT CANNOT BE REPRODUCED, COPIED OR EXHIBITED, IN WHOLE OR PART, WITHOUT FIRST OBTAINING WRITTEN CONSENT FROM ULTRASIGNS.

REVISION DATES

1	02-20-2008	DAG
2	03-03-2008	DAG
3	03-13-2008	DAG
4	08-12-2008	DAG

CLIENT APPROVAL
 Page 5 of 8

ultrasigns
 ELECTRICAL ADVERTISING
 TEL: 858-569-1400 FAX: 858-569-1453
 9025 BALBOA AVENUE, STE 150
 SAN DIEGO, CA 92123-1520

VAR-29659
10/09/08 PC

RECEIVED
 AUG 26 2008

<u>SIGN TYPE</u>	<u>QUANTITY</u>	<u>ILLUMINATION</u>	<u>STYLE</u>	<u>SQUARE FOOTAGE</u>
A	<u>ONE</u>	<u>YES</u>	<u>WALL</u>	<u>250</u>
B 1	<u>ONE</u>	<u>YES</u>	<u>WALL</u>	<u>20</u>
B 2	<u>ONE</u>	<u>YES</u>	<u>WALL</u>	<u>20</u>

SIGN ANALYSIS TABLE

JOB INFORMATION
SIEGEL SUITES - ST. LOUIS
525 ST. LOUIS
LAS VEGAS, NV
89104

SALESPERSON
MARK WHITEHOUSE
 DESIGNER
DAVID GREEN
 SKETCH NO
SIEGEL05

DATE
02-19-2008
 VOLTAGE
VERIFY

PRIMARY ELECTRICAL TO SIGN LOCATIONS IS TO BE PROVIDED BY OTHERS. A 20 AMP DEDICATED CIRCUIT WITH NO SHARED NEUTRALS AND A GROUND RETURNING TO THE PANEL IS REQUIRED FOR ALL INSTALLATIONS.

COLORS REPRESENTED IN THIS DRAWING ARE FOR PRESENTATION PURPOSES ONLY. THEY MAY NOT MATCH YOUR FINISHED PRODUCT PERFECTLY. COLOR CALL-OUTS ARE FOR A MATCH AS CLOSE AS POSSIBLE.

THIS ORIGINAL DESIGN IS THE SOLE PROPERTY OF ULTRASIGNS. IT CANNOT BE REPRODUCED, COPIED OR EXHIBITED, IN WHOLE OR PART, WITHOUT FIRST OBTAINING WRITTEN CONSENT FROM ULTRASIGNS.

REVISION DATES

- 1 02-20-2008 DAG
- 2 03-03-2008 DAG
- 3 03-13-2008 DAG
- 4 08-12-2008 DAG
- 5

CLIENT APPROVAL
 Page 6 of 8

ultrasigns
 ELECTRICAL ADVERTISING
 TEL: 858-569-1400 FAX: 858-569-1453
 9025 BALBOA AVENUE, STE 150
 SAN DIEGO, CA 92123-1520

VAR-29659
10/09/08 PC

RECEIVED
 AUG 26 2008

THIS PAGE RESERVED FOR ENGINEERING

JOB INFORMATION
SIEGEL SUITES - ST. LOUIS
525 ST. LOUIS
LAS VEGAS, NV
89104

SALESPERSON
MARK WHITEHOUSE
DESIGNER
DAVID GREEN
SKETCH NO
SIEGEL05

DATE
02-19-2008
VOLTAGE
VERIFY

PRIMARY ELECTRICAL TO SIGN LOCATIONS IS TO BE PROVIDED BY OTHERS. A 20 AMP DEDICATED CIRCUIT WITH NO SHARED NEUTRALS AND A GROUND RETURNING TO THE PANEL IS REQUIRED FOR ALL INSTALLATIONS.

COLORS REPRESENTED IN THIS DRAWING ARE FOR PRESENTATION PURPOSES ONLY. THEY MAY NOT MATCH YOUR FINISHED PRODUCT PERFECTLY. COLOR CALL-OUTS ARE FOR A MATCH AS CLOSE AS POSSIBLE. THIS ORIGINAL DESIGN IS THE SOLE PROPERTY OF ULTRASIGNS. IT CANNOT BE REPRODUCED, COPIED OR EXHIBITED, IN WHOLE OR PART, WITHOUT FIRST OBTAINING WRITTEN CONSENT FROM ULTRASIGNS.

REVISION DATES

- | | | | |
|---|------------|-----|----|
| 1 | 02-20-2008 | DAG | 6 |
| 2 | 03-03-2008 | DAG | 7 |
| 3 | 03-13-2008 | DAG | 8 |
| 4 | 08-12-2008 | DAG | 9 |
| 5 | | | 10 |

CLIENT APPROVAL
Page 7 of 8

ultrasigns
ELECTRICAL ADVERTISING
TEL: 858-569-1400 FAX: 858-569-1453
9025 BALBOA AVENUE, STE 150
SAN DIEGO, CA 92123-1520

VAR-29659
10/09/08 PC

RECEIVED
AUG 26 2008


Lighting Components, Inc.
EESB-424-13L ELECTRONIC Equipment Division

For use with 120V-140V 60Hz AC. Maximum lamp length: 24" (610mm) max. length.
 Voltage to ground shall be 0V. Maximum operating temperature: 100°C (212°F).
 When operating from 120V, power on a 20 AMP CIRCUIT for each sign unit.

NO. OF LAMPS	OPERATING VOLTAGE	INPUT CURRENT	NO. OF POWER FACTOR
120	120 VOLTS	1.1 A	0.95

DATE: 02-20-08 FACTORY: B (ASSEMBLED IN MEXICO) (LAMP: 120V-140V)

2. DO NOT USE 110V FOOT LAMPS
 3. SWER: HIGH VOLTAGE. DO NOT USE 110V FOOT LAMPS

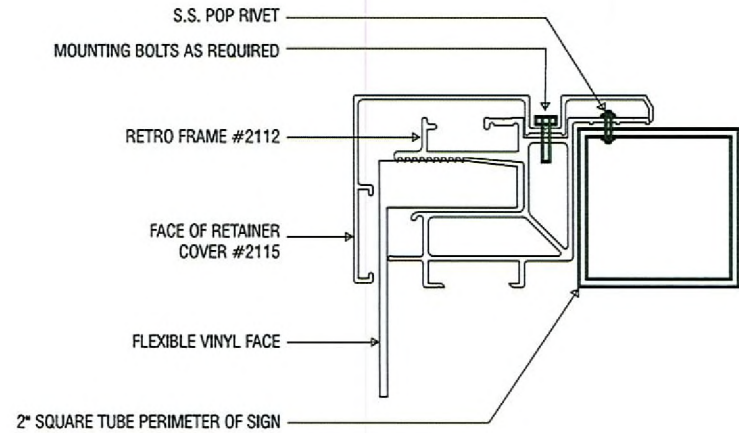

MISC DETAILS

JOB INFORMATION
 SIEGEL SUITES - ST. LOUIS
 525 ST. LOUIS
 LAS VEGAS, NV
 89104

SALESPERSON
 MARK WHITEHOUSE
DESIGNER
 DAVID GREEN
SKETCH NO
 SIEGEL05

DATE
 02-19-2008
VOLTAGE
 VERIFY

PRIMARY ELECTRICAL TO SIGN LOCATIONS IS TO BE PROVIDED BY OTHERS. A 20 AMP DEDICATED CIRCUIT WITH NO SHARED NEUTRALS AND A GROUND RETURNING TO THE PANEL IS REQUIRED FOR ALL INSTALLATIONS.

COLORS REPRESENTED IN THIS DRAWING ARE FOR PRESENTATION PURPOSES ONLY. THEY MAY NOT MATCH YOUR FINISHED PRODUCT PERFECTLY. COLOR CALL-OUTS ARE FOR A MATCH AS CLOSE AS POSSIBLE.

THIS ORIGINAL DESIGN IS THE SOLE PROPERTY OF ULTRASIGNS. IT CANNOT BE REPRODUCED, COPIED OR EXHIBITED, IN WHOLE OR PART, WITHOUT FIRST OBTAINING WRITTEN CONSENT FROM ULTRASIGNS.

REVISION DATES

1	02-20-2008 DAG	6
2	03-03-2008 DAG	7
3	03-13-2008 DAG	8
4	08-12-2008 DAG	9
5		10

CLIENT APPROVAL
 Page 8 of 8

ultrasigns
 ELECTRICAL ADVERTISING
 TEL: 858-569-1400 FAX: 858-569-1453
 9025 BALBOA AVENUE, STE 150
 SAN DIEGO, CA 92123-1520

VAR-29659
10/09/08 PC

RECEIVED
 AUG 26 2008