



PLANNING & DEVELOPMENT DEPARTMENT

STATEMENT OF FINANCIAL INTEREST

Case Number: **SUP-28293** APN: 162-06-510-003

Name of Property Owner: Mahill LLC

Name of Applicant: Skywaves West

Name of Representative: Marken Telecom Services

To the best of your knowledge, does the Mayor or any member of the City Council or Planning Commission have any financial interest in this or any other property with the property owner, applicant, the property owner or applicant's general or limited partners, or an officer of their corporation or limited liability company?

☐ Yes

☒ No

If yes, please indicate the member of the City Council or Planning Commission who is involved and list the name(s) of the person or persons with whom the City Official holds an interest. Also list the Assessor's Parcel Number if the property in which the interest is held is different from the case parcel.

City Official: _____

Partner(s): _____

APN: _____

Signature of Property Owner: *Mahill LLC*

Print Name: Mahill LLC by Merrill K. Mulsberg

State of Nevada, Clark County
Subscribed and sworn before me

This 23 day of April, 2008

Maria Lino Huber


Notary Public in and for said County and State

Clark, Nevada



**4221 W CHARLESTON BLVD
LAS VEGAS, NV 89102
PARCEL NUMBER: 162-06-510-003**

THIS PROPOSED PROJECT IS AN UNOCCUPIED TELECOMMUNICATIONS FACILITY AND IS NOT TO BE ACCESSIBLE BY THE GENERAL PUBLIC. THIS FACILITY IS EXEMPT FROM INSULATED ACCESS REQUIREMENTS PER 490 1100.5.6 LISTED AS AN EXEMPT SPACE.

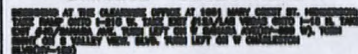

LAND USE DATA:



THE SOLID SHOWN WITHIN OR ON EACH DRAWING ARE FOR A FULL
SIZE DRAWING ONLY (1:1). IF PLotted SMALLER OR LARGER
PLEASE USE THE SAME SCALE AS THE REFERENCE

MAY 23 2008

JC DESIGN & MANAGEMENT

SCHEDULE OF REVISIONS

DESCRIPTION OF DISBURSE			
7			
8			
9			
0			
1			
CITY	DATE	DESCRIPTION OF DISBURSE	
DRAWN BY	AS AM	CHECKED BY	J
SCALE 60X SHEET			

ENGINEERING SEAL

ZONING SUBMITTAL ONLY



DRAWING TITLE:

TITLE SHEET

DRAWING SHEET

T-1

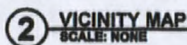

W CHARLESTON BLVD

—(X) PROPERTY
LINE (ASSUMED)

162-06-510-004
ZONING: C-2

162-06-510-019
ZONING: C-1

162-06-510-002
ZONING: C-1

162-06-510-003
ZONING: Cx1

162-06-510-001
ZONING: C-1

162-06-510-005
ZONING: C-1

162-06-510-040
ZONING: C-1

RECEIVED

~~MAY 23 2008~~

162-06-510-018
ZONING: R-E


162-06-510-006
ZONING: R-E

162-06-510-039
ZONING: R-E

1 PARCEL MAP
SCALE: 1/64"=1'-0"

SUP-28293
VAR-28296
07/10/08 PC

A-1

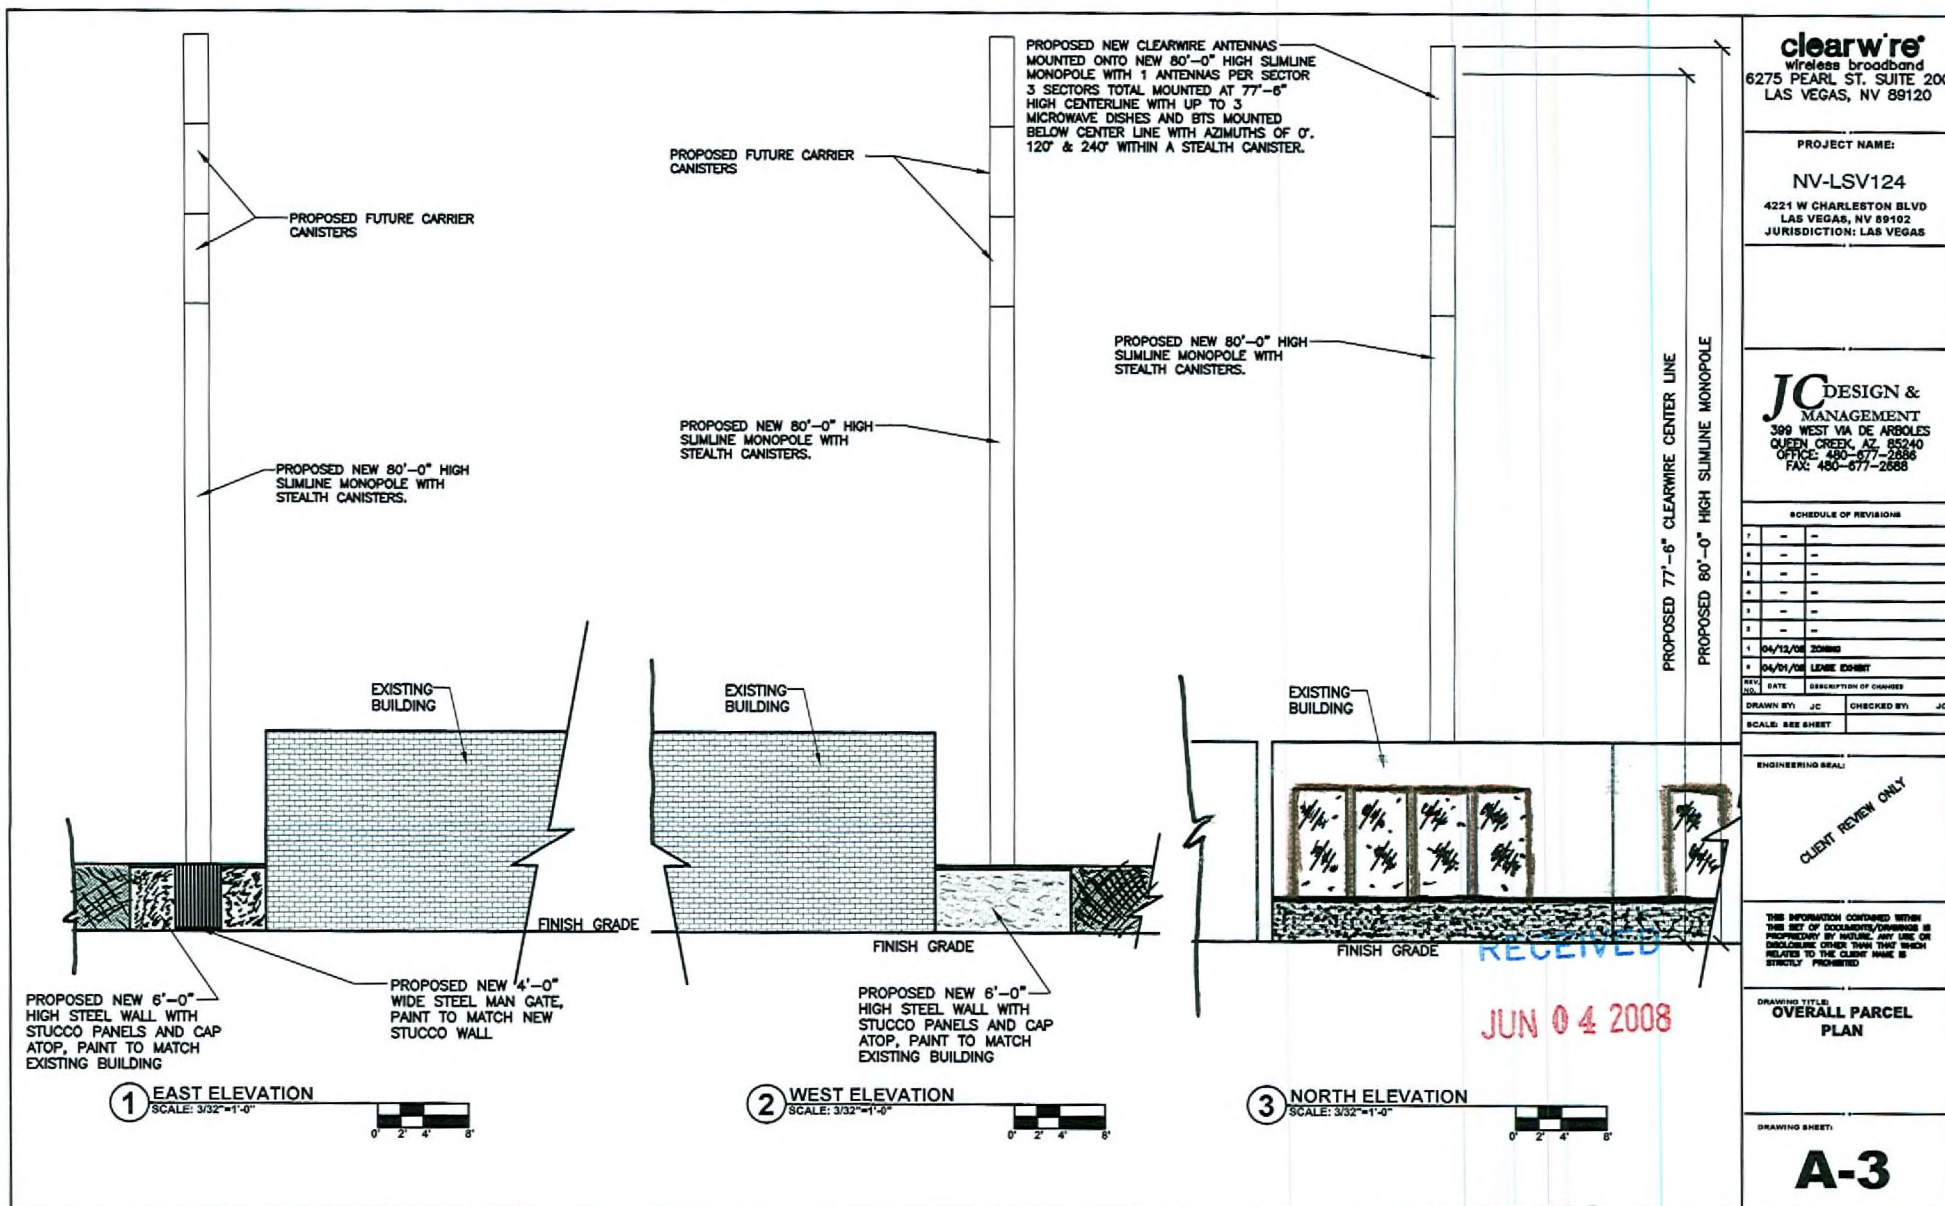

clearw're
wireless broadband
6275 PEARL ST. SUITE 200
LAS VEGAS, NV 89120

PROJECT NAME:

NV-LSV124

4221 W CHARLESTON BLVD
LAS VEGAS, NV 89102
JURISDICTION: LAS VEGAS

JC DESIGN & MANAGEMENT
399 WEST VIA DE ARBOLES
QUEEN CREEK, AZ 85240
OFFICE: 480-677-2886
FAX: 480-677-2888

SCHEDULE OF REVISIONS

NO.	DATE	DESCRIPTION OF CHANGES
ENGINEERING SEAL

CLIENT REVIEW ONLY

THIS INFORMATION CONTAINED HEREIN
THIS SET OF DOCUMENTS/DRAWINGS IS
DISCLOSURE OTHER THAN THAT WHICH
RELATES TO THE CLIENT NAME IS
STRICTLY PROHIBITED


DRAWING TITLE:
**OVERALL PARCEL
PLAN**

DRAWING SHEET:

A-3

**SUP-28293
VAR-28296
07/10/08 PC**

162-06-510-003

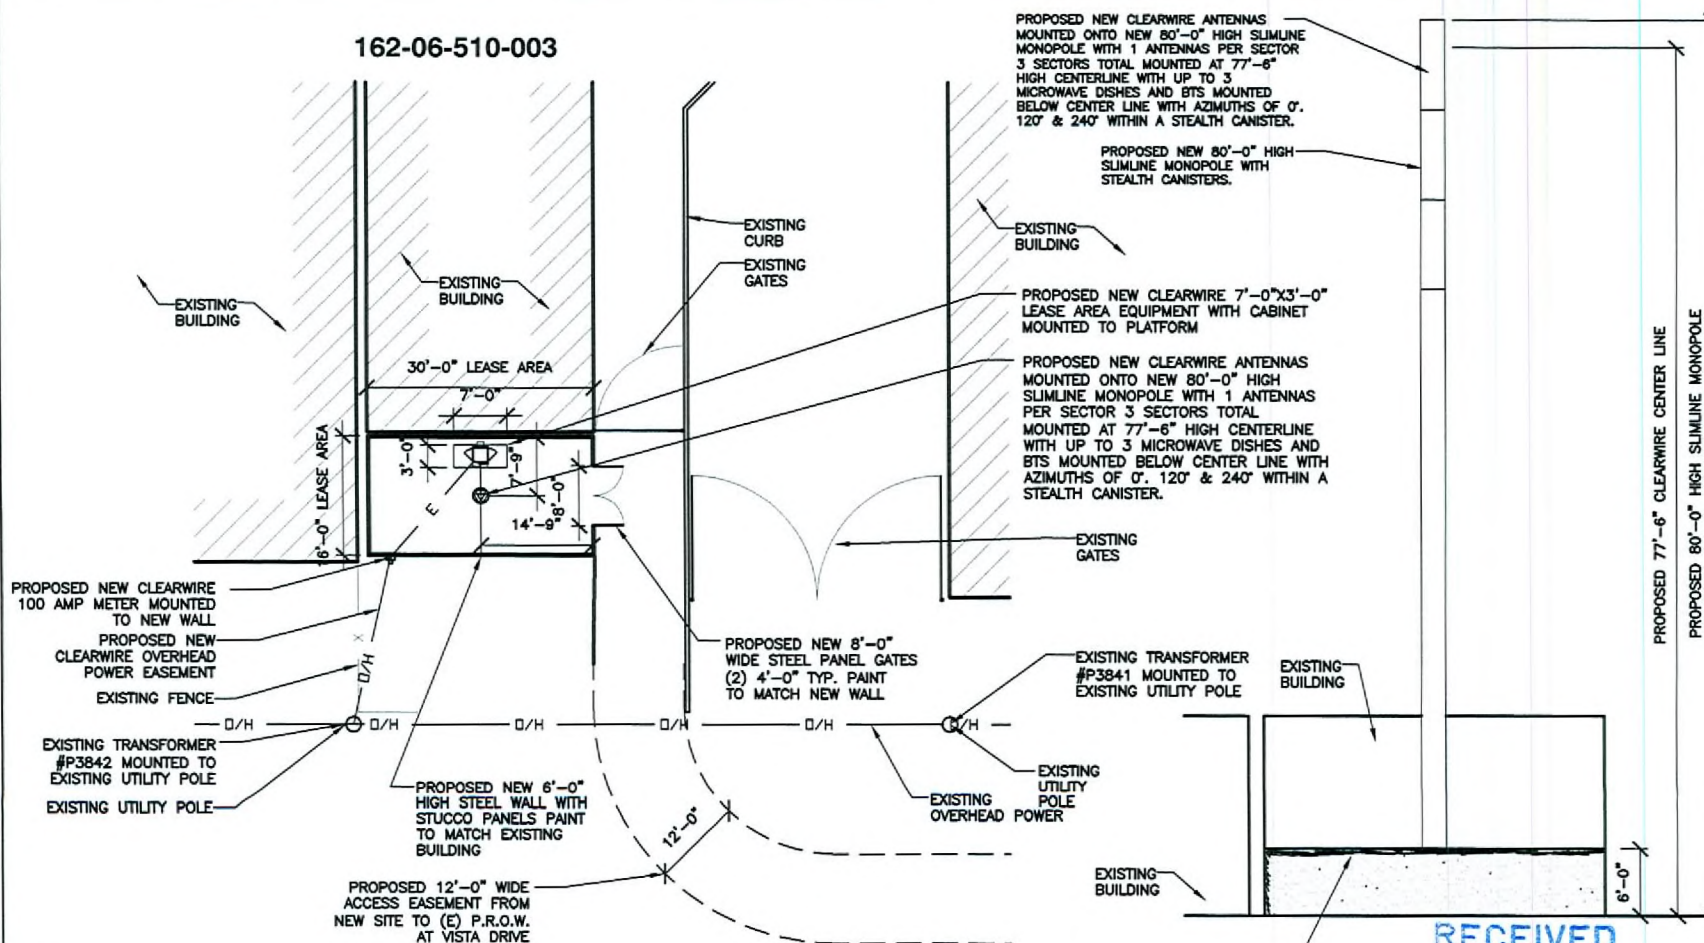

1 LEASE AREA PLAN
SCALE: 1/16"=1'-0"



2 ELEVATION
SCALE: 3/32"=1'-0"



clearwire
wireless broadband
6275 PEARL ST. SUITE 200
LAS VEGAS, NV 89120

PROJECT NAME:

NV-LSV124

4221 W CHARLESTON BLVD
LAS VEGAS, NV 89102
JURISDICTION: LAS VEGAS

JC DESIGN & MANAGEMENT
399 WEST VIA DE ARBOLES
QUEEN CREEK, AZ 85240

SCHEDULE OF REVISIONS



ENGINEERING SEAL

CLIENT REVIEW ONLY

THIS INFORMATION CONTAINED HEREIN IS THE PROPERTY OF CLEARWIRE. ANY USE OR DISCLOSURE OTHER THAN THAT WHICH RELATES TO THE CLIENT NAME IS STRICTLY PROHIBITED.

DRAWING TITLE

LEASE AREA PLAN,
ELEVATION

DRAWING SHEET

A-2

RECEIVED

JUN 04 2008

TRUE NORTH