



EXHIBIT "A"

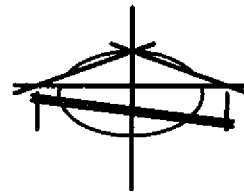

SCALE 1"=50'

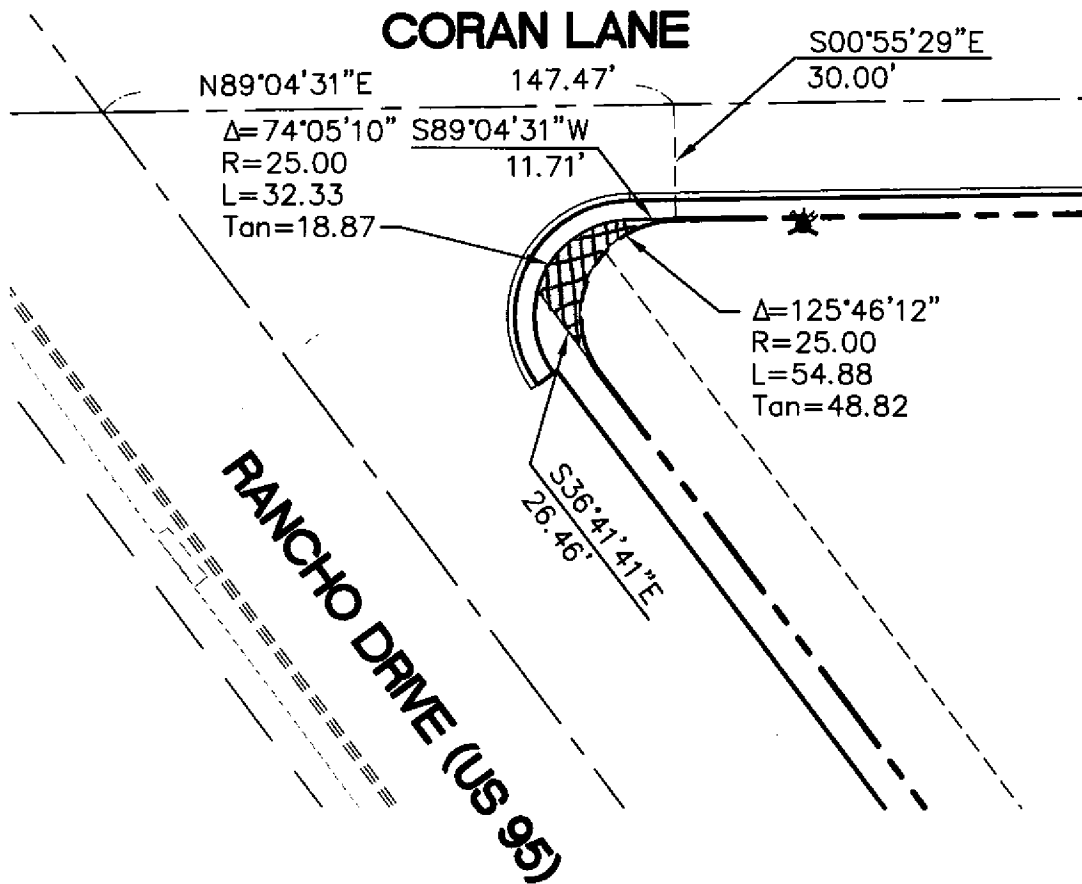

		AREA OF ENCROACHMENT	