

Johnson Avenue

Parking Analysis

Use	Size	Required	Provider
Existing Industrial	18000 SF	10 / 11	
Proposed Industrial	15000 SF	15 / 17	
Future Service Commercial (C-1) area not included nearest			

Planning Land Use Solutions


PLUS

RED STAR SUPPLY, INC. submission for:

SITE DEVELOPMENT PLAN REVIEW, ZONING and SPECIAL USE PERMIT

DATE: 10-15-08
SCALE: 1"=30'

existing apartments with reverse frontage

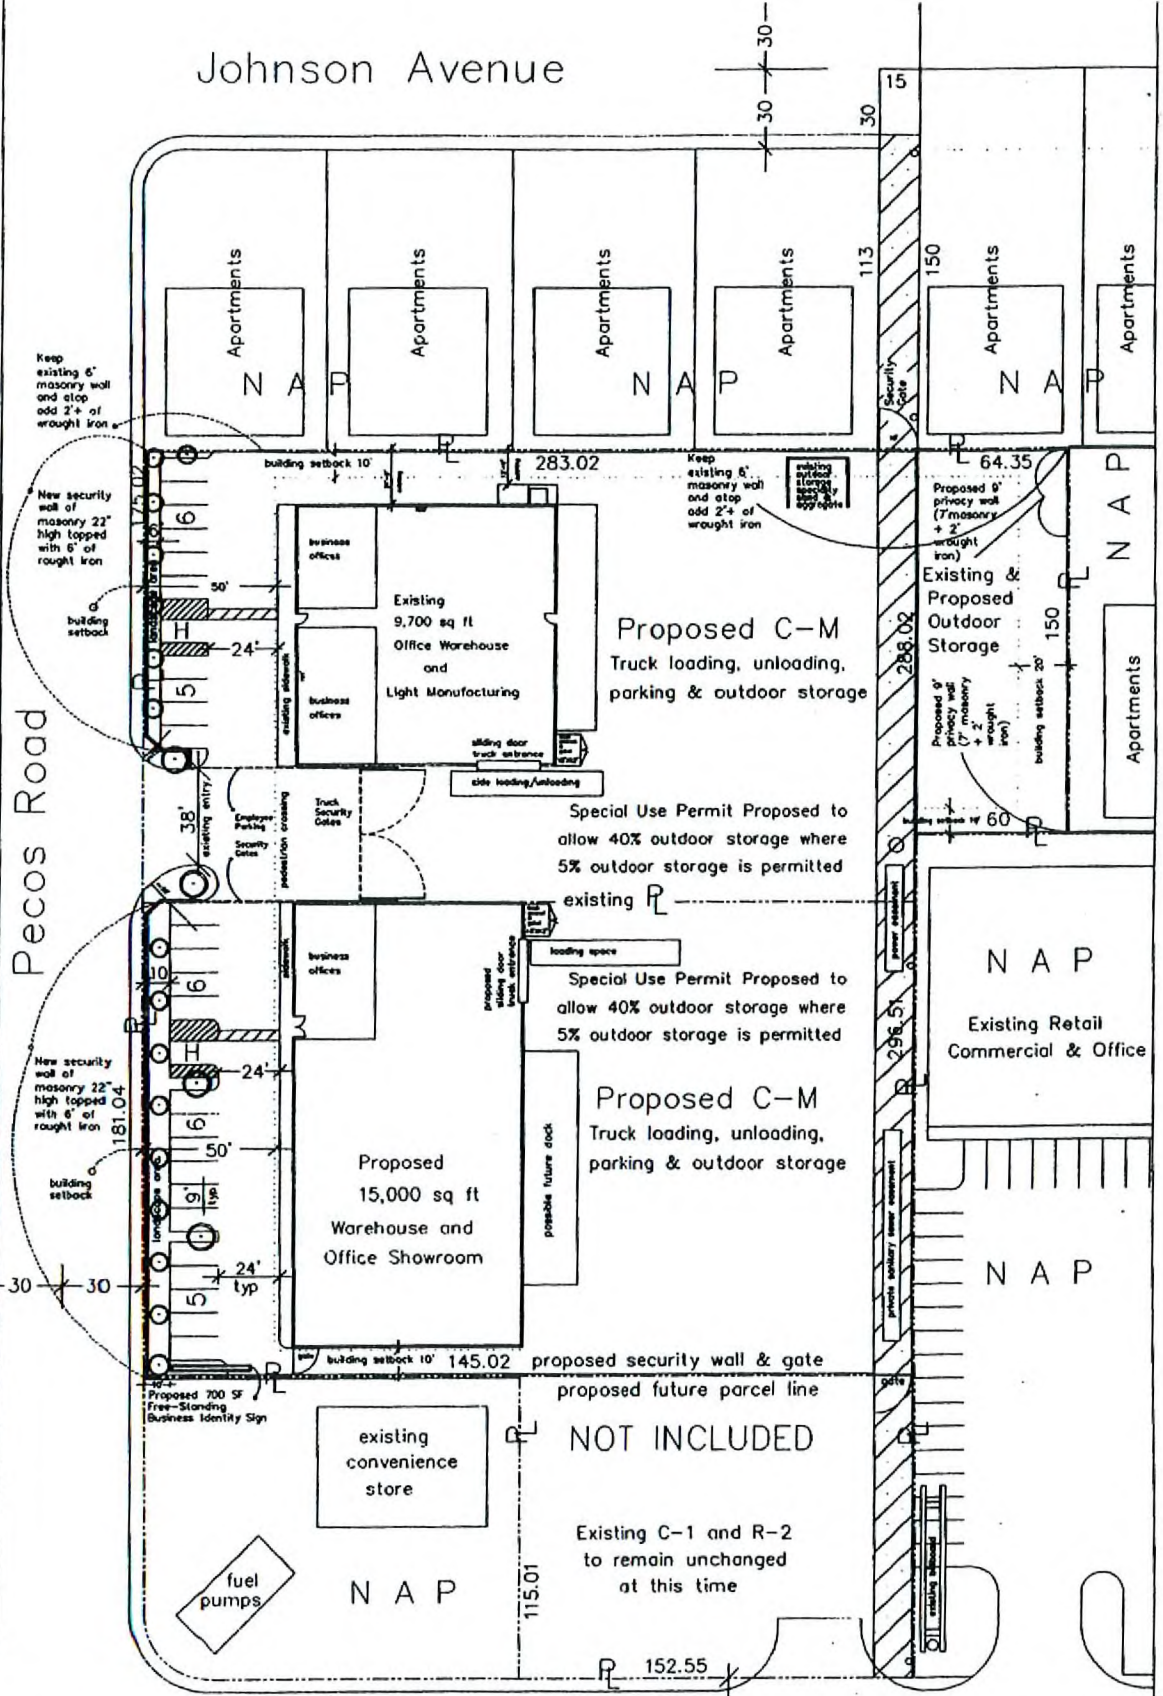

Charleston Boulevard

CITY OF LAS VEGAS

CLARK COUNTY

RQR-29768
10-15-08 CC