



PLANNING & DEVELOPMENT DEPARTMENT

STATEMENT OF FINANCIAL INTEREST

Case Number: **VAR-30268** APN: _____

Name of Property Owner: Mr. & Mrs. ^{Brent} Bell

Name of Applicant: Jessica Lane

Name of Representative: _____

To the best of your knowledge, does the Mayor or any member of the City Council or Planning Commission have any financial interest in this or any other property with the property owner, applicant, the property owner or applicant's general or limited partners, or an officer of their corporation or limited liability company?

_____ Yes No

If yes, please indicate the member of the City Council or Planning Commission who is involved and list the name(s) of the person or persons with whom the City Official holds an interest. Also list the Assessor's Parcel Number if the property in which the interest is held is different from the case parcel.

City Official: _____

Partner(s): _____

APN: _____

Signature of Property Owner: 

Print Name: BRENT BELL

Subscribed and sworn before me

This 9th day of September, 2008


Deborah N. Garcia
Notary Public in and for said County and State



Proficient Patio Covers

Bell residence
2001 Eagle Trace
Las Vegas NV
89117

N ↑

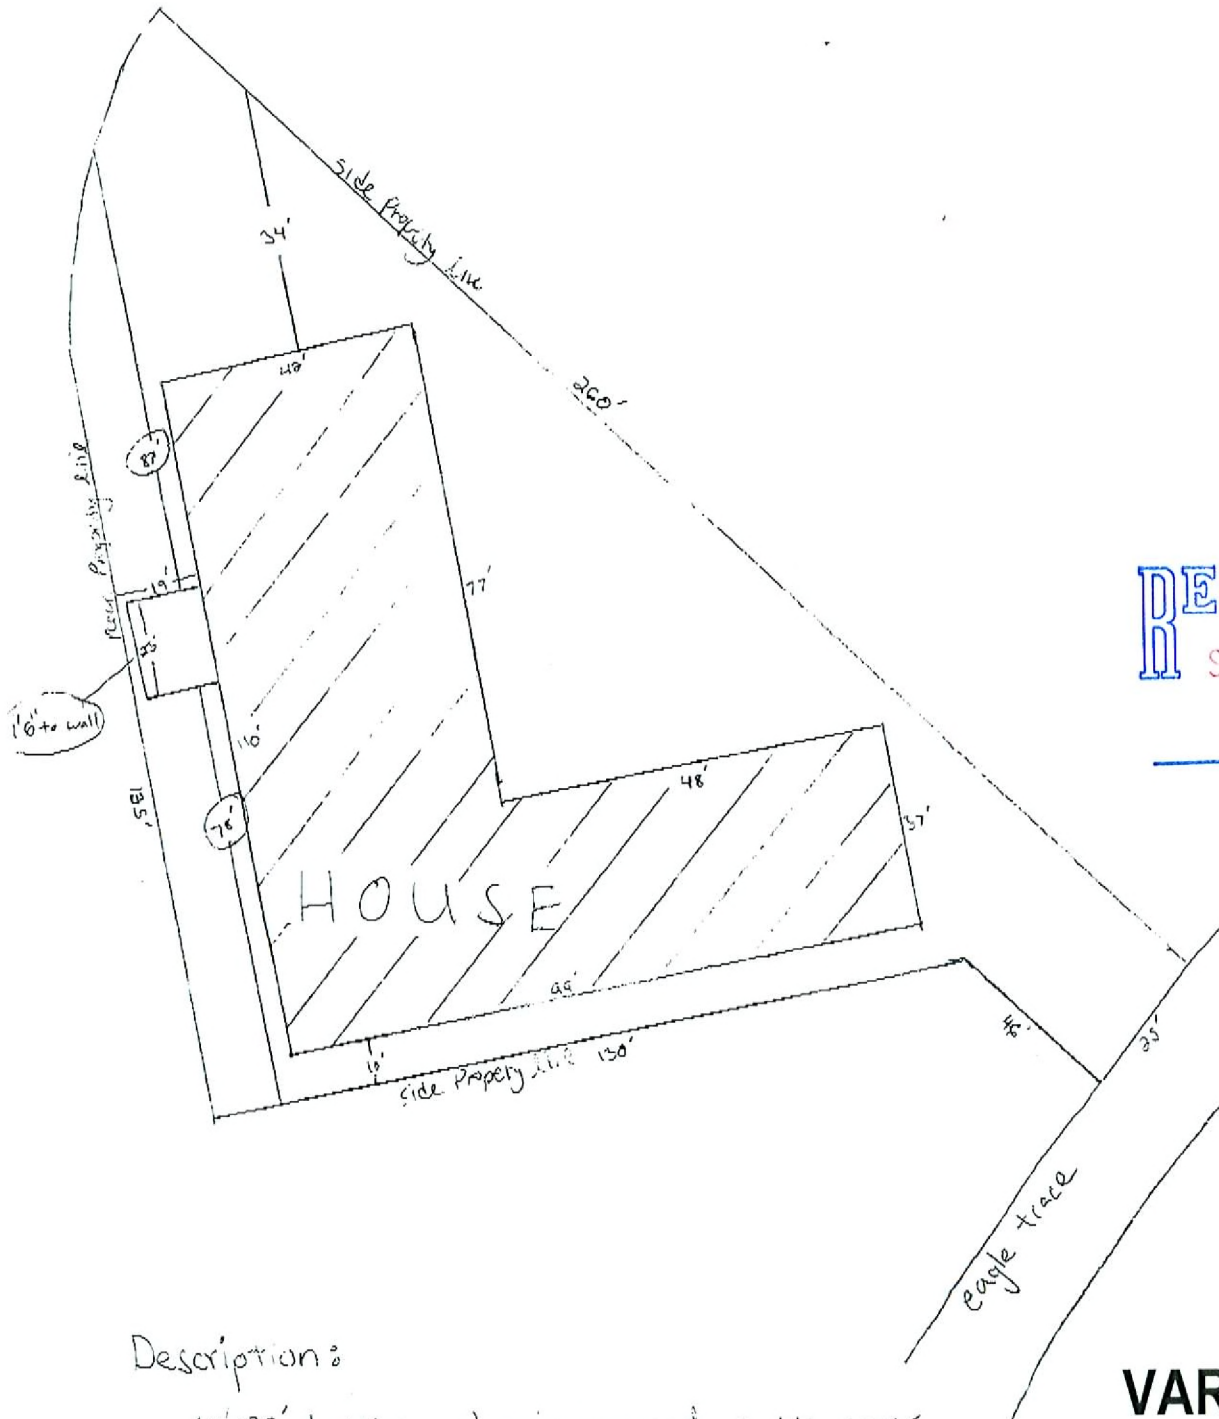

RECEIVED
SEP 23 2008

Description:

10x23' lattice, aluminum wood patio cover
4 post

VAR-30268
11/06/08 PC


Not to scale
3/32"

2001 Eagle Trace

Well Residence
2001 Eagle Trace
Las Vegas NV 89117

back elevation

side elevations

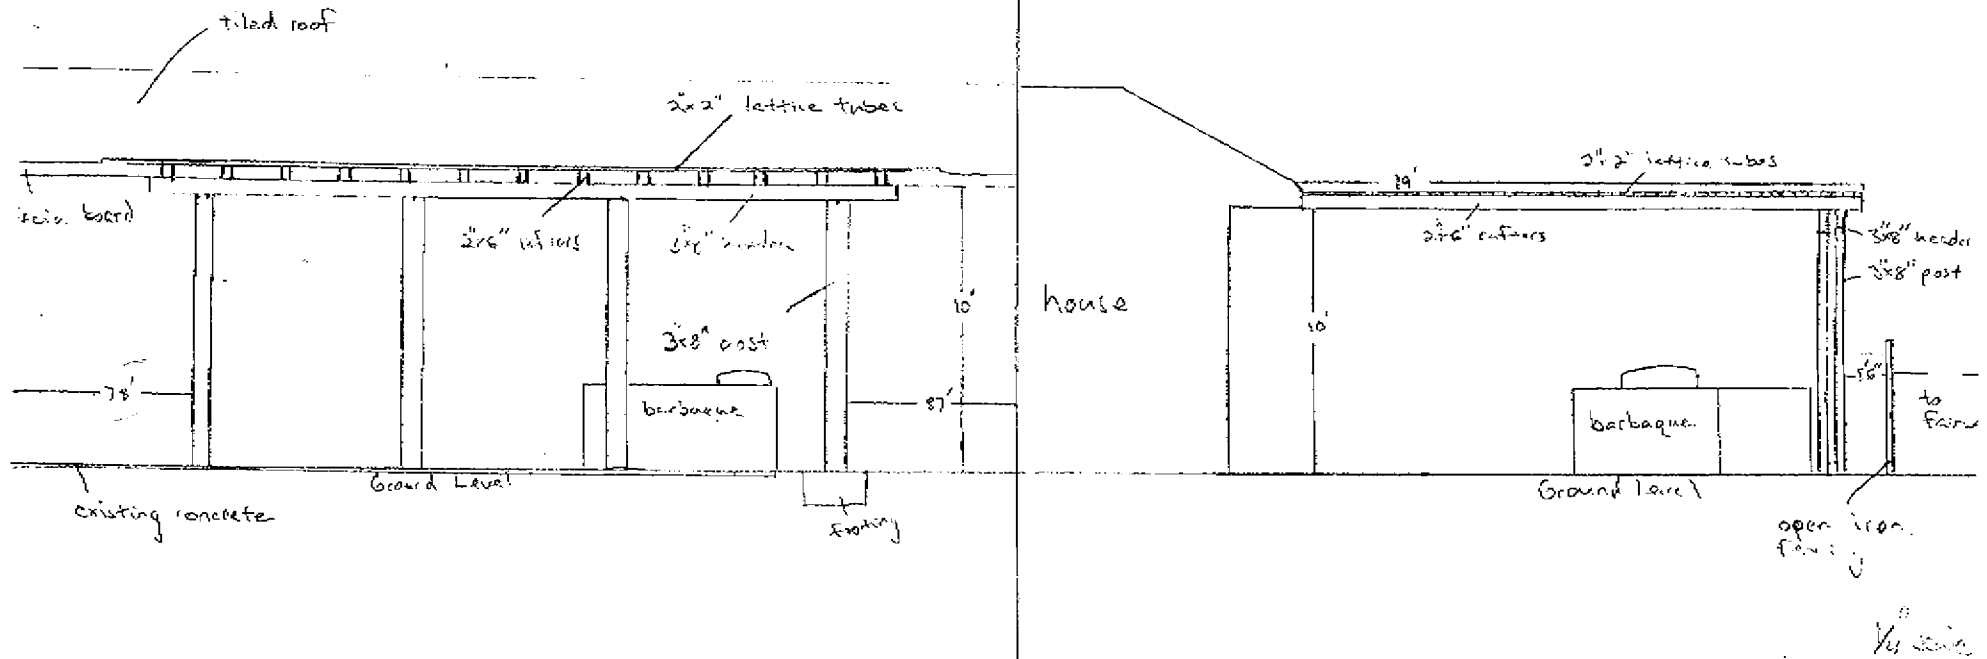

VAR-30268
11/06/08 PC