



PLANNING & DEVELOPMENT DEPARTMENT

STATEMENT OF FINANCIAL INTEREST

Case Number: **SUP-29936** APN: 138 12-801-002

Name of Property Owner: STAN QUOCK

Name of Applicant: RICHARD W BRAUNERSTHER

Name of Representative: _____

To the best of your knowledge, does the Mayor or any member of the City Council or Planning Commission have any financial interest in this or any other property with the property owner, applicant, the property owner or applicant's general or limited partners, or an officer of their corporation or limited liability company?

_____ Yes

_____ ☒ No

If yes, please indicate the member of the City Council or Planning Commission who is involved and list the name(s) of the person or persons with whom the City Official holds an interest. Also list the Assessor's Parcel Number if the property in which the interest is held is different from the case parcel.

City Official: _____

Partner(s): _____

APN: _____


Signature of Property Owner: [Signature]

Print Name: Stanley C Quock

Subscribed and sworn before me

This 28th day of August, 2008
[Signature]

Notary Public in and for said County and State
PROVED TO ME ON THE BASIS OF
SATISFACTORY EVIDENCE TO BE
THE PERSON(S) WHO APPEARED BEFORE ME.

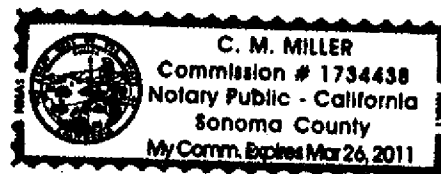



1) Access to individual files shall be dependent on whether a file owner has opted in and a record will be kept although all files shall be protected using the new security system (access for file sharing). A standard 15 day grace period shall be provided to the user to allow them to move their files to the new system. The account shall then be used to determine usage rates for "cloud storage" (including data to be stored on the hardware) and the user shall be notified of the new and usage limits.

OF MECHANICS, AND
TRASH AREAS MUST BE
SCREENED FROM VIEW

UNDERGROUND SPRINKLING
SYSTEM REQUIRED IN ALL
LANDSCAPED AREAS

APPROVED *[Signature]* *[Signature]* (c-2)
2/100


WHEEL STOPS REQUIRED
FEEL STRAIN WALKWAY
LANDSCAPE AREAS

ATTENTION:
INSPECTION WITH
NO APPROVAL



SYMBOL	DESCRIPTION
--------	-------------

- | | |
|---|--|
|  | POINT OF CONNECTION |
|  | FEBCO 525YA BACKFLOW PREVENTER |
|  | NBCO T-113 GATEVALVE |
|  | DEEP-WELL WATERING DEVICE |
|  | RAINBIRD PEB-100 |
|  | RAINBIRD PEB-100 WITH RBY-075-200 WYE STRAINER
AND HARDIE VPR 2020-302 PRESSURE |
|  | RAINBIRD RCM-6 AUTOMATIC CONTROLLER |

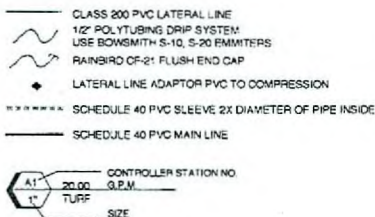

ALL VALVES SHALL BE INSTALLED IN PLASTIC VALVE BOXES

EMITTERSCHEDULE

36" BOX	6 EMMITERS	5-20 EMMITERS
24" BOX	6 EMMITERS	5-20 EMMITERS
15 GAL	2 EMMITERS	5-20 EMMITERS
5 GAL	1 EMMITER	5-10 EMMITER
1 GAL	1 EMMITER	5-10 EMMITER

Controls

2 each Digital Electronic
Irrigation Control Timer Units,
One at each building
with 6 zone valve control circuits
Generic Brand with at least 2 programs

Plant Legend

- Decomposed Granite
With Low Moisture
Desert Shrub
1 ga
Baileya multiradiata
Desert Marigold or
Convolvulus cheorum
Bush Morning Glory or
Muhlenbergia rigens
Deer Grass
Optional by Owner
except where required
by City of Las Vegas


- Washingtonia robusta
Mexican Fan Palm
24" box

- Leucophyllum_candidum 'Silver Cloud'
Silver Cloud Texas Sage
5 Gal Desert Shrub
Optional by Owner
except where required
by City of Las Vegas

SUP-29936
11/06/08 PC

RECEIVED

JAN 18 2000

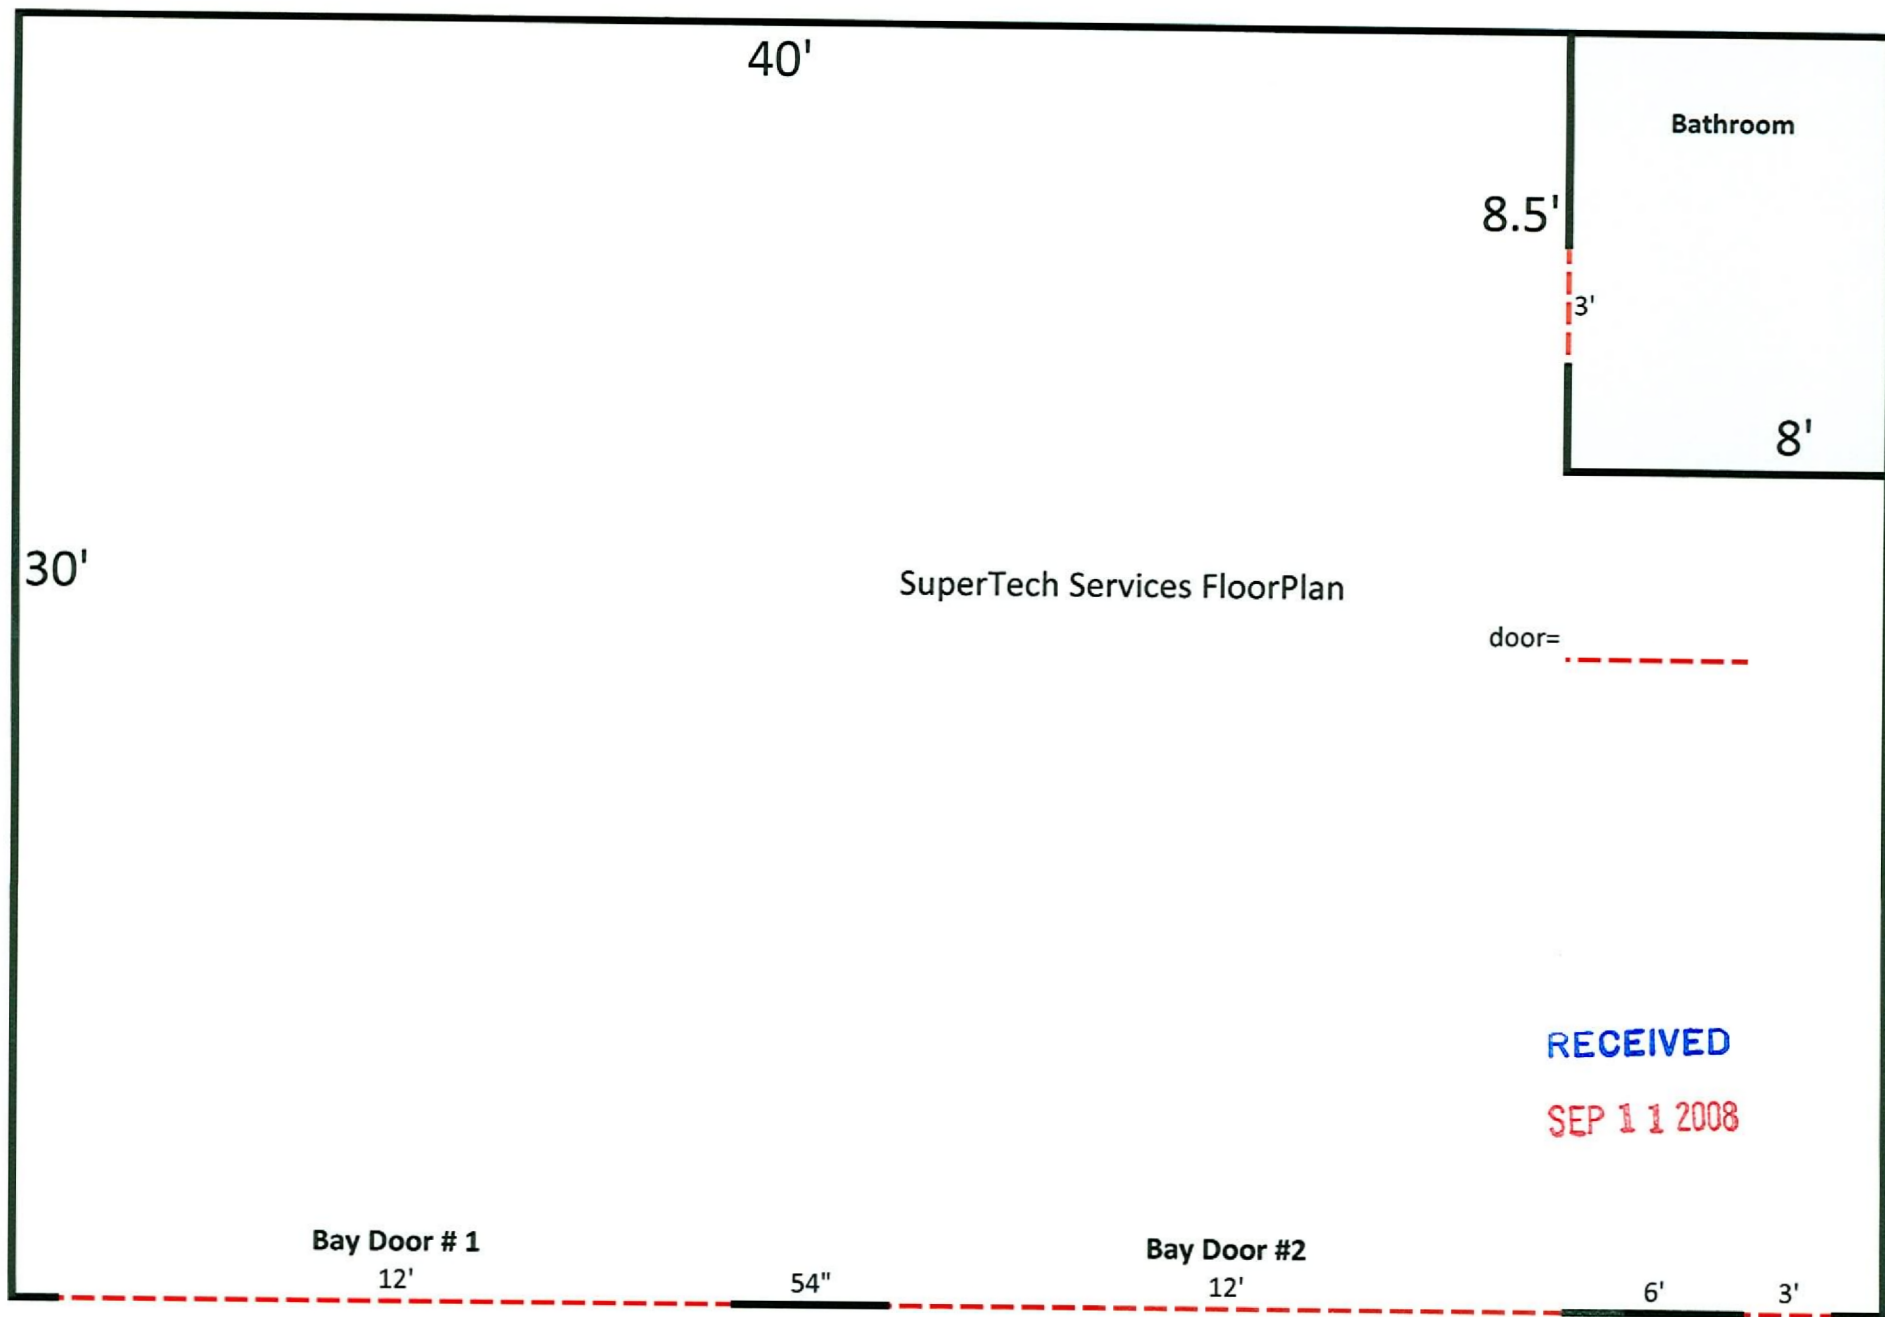

SUP-29936
11/06/08 PC