


DESIGNER NOTE: ALL DIMENSIONS ARE TO FACE OF MASONRY OR FACE OF STUD UNLESS OTHERWISE NOTED

PROPOSED FLOOR PLAN - DIMENSIONAL
SCALE: 3/8"=1'-0"

DOOR SCHEDULE							
SYMBOL	WIDTH	HEIGHT	THICKNESS	TYPE	GLASS	HRDR.	REMARKS
⊕	6'-0"	7'-0"	1 1/2"	EXST.		EXST.	EXST.
⊕	7'-6"	6'-6"	1 1/2"	DOUBLE POCKET	N/A	BY OWNER	
⊕	7'-0"	6'-6"	1 1/2"	WOOD SINGLE HUNG	THERMAL / TYPICAL	BY OWNER	
⊕	7'-6"	6'-6"	1 1/2"	WOOD SINGLE HUNG	N/A	BY OWNER	
⊕	PR 7'-6"	6'-6"	1 1/2"	WOOD PR FRENCH	THERMAL / TYPICAL	EXST.	EXST.
⊕						EXST.	EXST.

WINDOW SCHEDULE							
SYMBOL	WIDTH	HEIGHT	HD. HT.	TYPE	GLASS	REMARKS	
⊕	5'-0"	3'-0"	4'-0"	DOUBLE HUNG	DUAL INSULATED	REPLACE EXST	
⊕	5'-0"	3'-0"	4'-0"	DOUBLE HUNG	DUAL INSULATED	REPLACE EXST	
⊕	7'-0"	7'-0"	4'-0"	REVIEW BY OWNER	DUAL INSULATED	REPLACE EXST	
⊕	7'-4"	7'-0"	4'-0"	DOUBLE HUNG	DUAL INSULATED	REPLACE EXST	
⊕	7'-0"	6'-0"	4'-0"	FIXED PICTURE	TC/NO CHANGE	EXISTING TO REMAIN	
⊕	7'-0"	6'-0"	4'-0"	FIXED PICTURE	TC/NO CHANGE	EXISTING TO REMAIN	

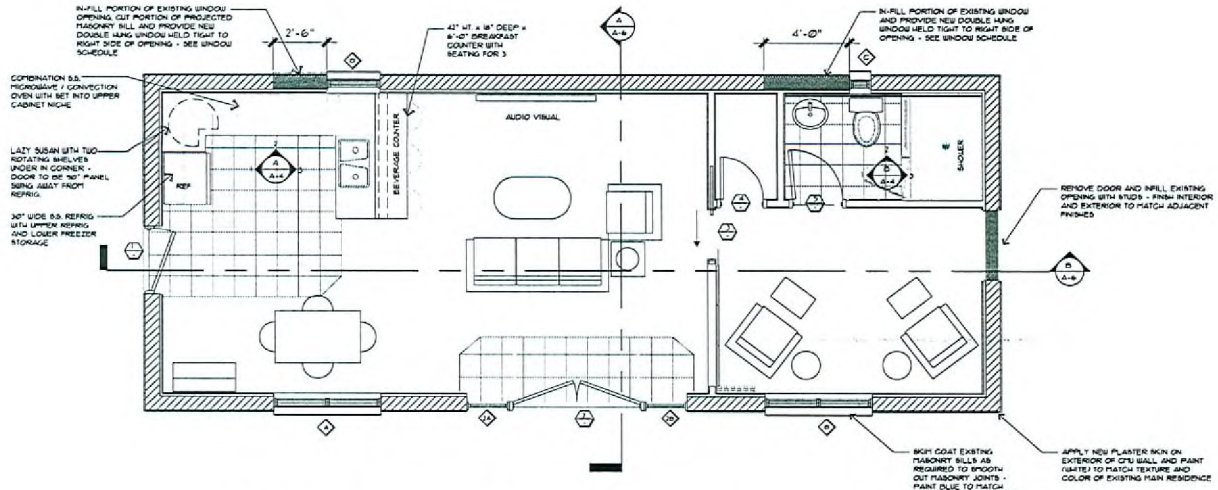

PROPOSED FLOOR PLAN - INFORMATIONAL
SCALE: 3/8"=1'-0"

SEP 22 2008

SUP-30239
11/06/08 PC

REVISIONS	BY




CHRISTOPHER S. ALLEN
PH: (702)-525-5544
1125 CAHLN DRIVE
LAS VEGAS, NV, 89102


SHEET TITLE: ENLARGED FLOOR AND PATIO PLAN
ADDITION TO EXISTING RESERVE FOR
CHRISTOPHER S. ALLEN
1125 CAHLN DRIVE
LAS VEGAS, NV, 89102
FIG# 702-525-5544

ISSUED
M.C.S.
DESIGNED
C.S.A.
08-21-08
AS NOTED
PROJECT #


75 % PROGRESS ISSUE 8-21-08
A-2
OF

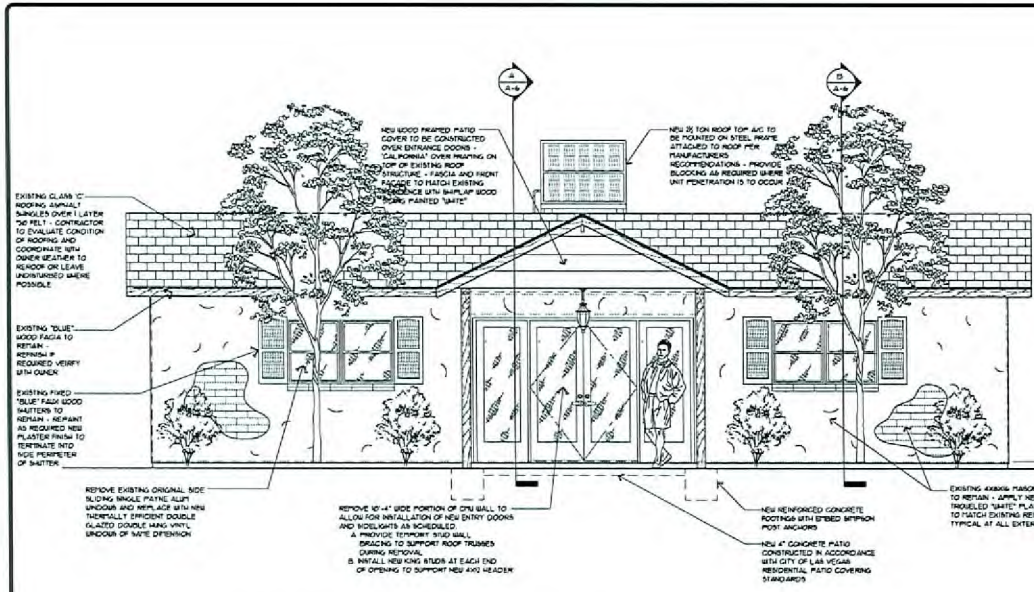


EXTERIOR ELEVATION - SOUTH
SCALE: 3/8"=1'-0"

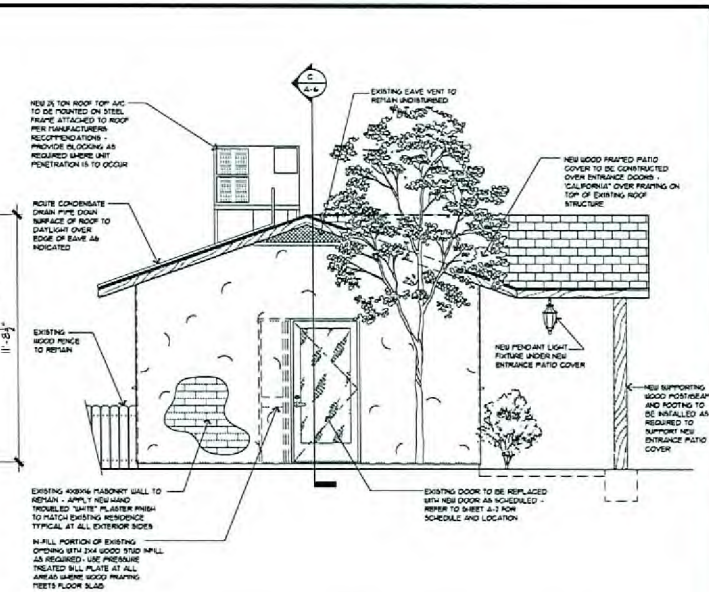

EXTERIOR ELEVATION - WEST
SCALE: 3/8"=1'-0"

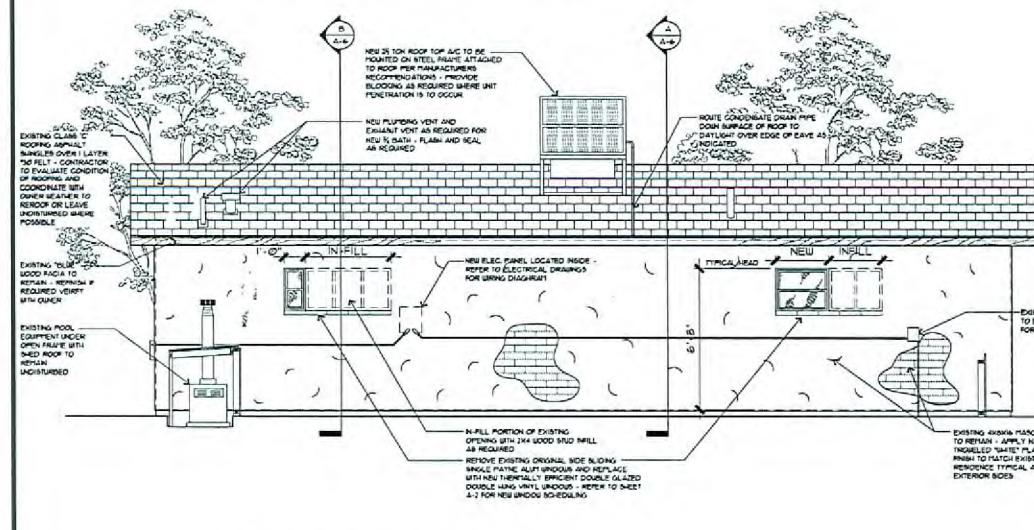

EXTERIOR ELEVATION - NORTH
SCALE: 3/8"=1'-0"

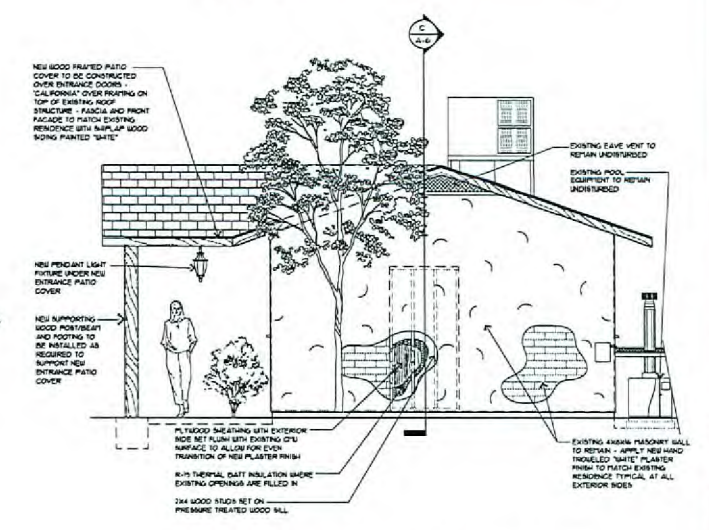

EXTERIOR ELEVATION - EAST
SCALE: 3/8"=1'-0"

REVISIONS	BY



CHRISTOPHER S. ALLEN
PH: (702)-525-5544
1125 CAHLIN DRIVE
LAS VEGAS, NV, 89102

CHRISTOPHER S. ALLEN
PH: 702-525-5544
1125 CAHLIN DRIVE
LAS VEGAS, NV, 89102

DATE: 08-21-08
SCALE: AS NOTED
PROJECT: SUP-30239

A-5
OF

SUP-30239
11/06/08 PC

SEP 22 2008

75% PROGRESS ISSUE 8-21-08