





# outdoors @ af

## casino center & charleston

### general notes      symbols

## symbols

- [illegible]

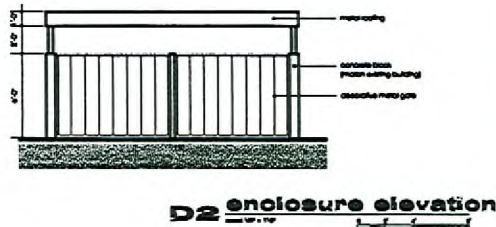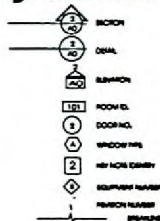

## contents

- |      |                |
|------|----------------|
| A0.0 | SPR PLAN       |
| A1.0 | FLOOR PLANS    |
| A4.0 | ELEVATIONS     |
| U.1  | LANDSCAPE PLAN |


## project data

building area

- |              |                  |
|--------------|------------------|
| GROUND FLOOR | 4,148.33 sq. ft. |
| SECOND FLOOR | 194.61 sq. ft.   |
| TOTAL AREA   | 4,342.94 sq. ft. |
- parking requirements:**
- |                                     |     |
|-------------------------------------|-----|
| WOODS OFFICE (100 SP) @ 1,400 SP    | 14  |
| WOODS OFFICE (100 SP) @ 1,000 SP    | 2   |
| OFFICE / GARAGE (200 SP) @ 1,000 SP | 80  |
| COURTYARD @ 1,000 SP @ 1,500 SP     | 25  |
| TOTAL:                              | 121 |
- |                      |    |
|----------------------|----|
| ANNUAL FLOOD PROTECT | 14 |
| ANNUAL FLOOD PROTECT | 14 |
| ANNUAL FLOOD PROTECT | 14 |

parol data

- |               |            |
|---------------|------------|
| BUILDING AREA | 4,146 SF   |
| VOT AREA      | 0.13 ACRES |
| FLOOR / AREA  | 10%        |

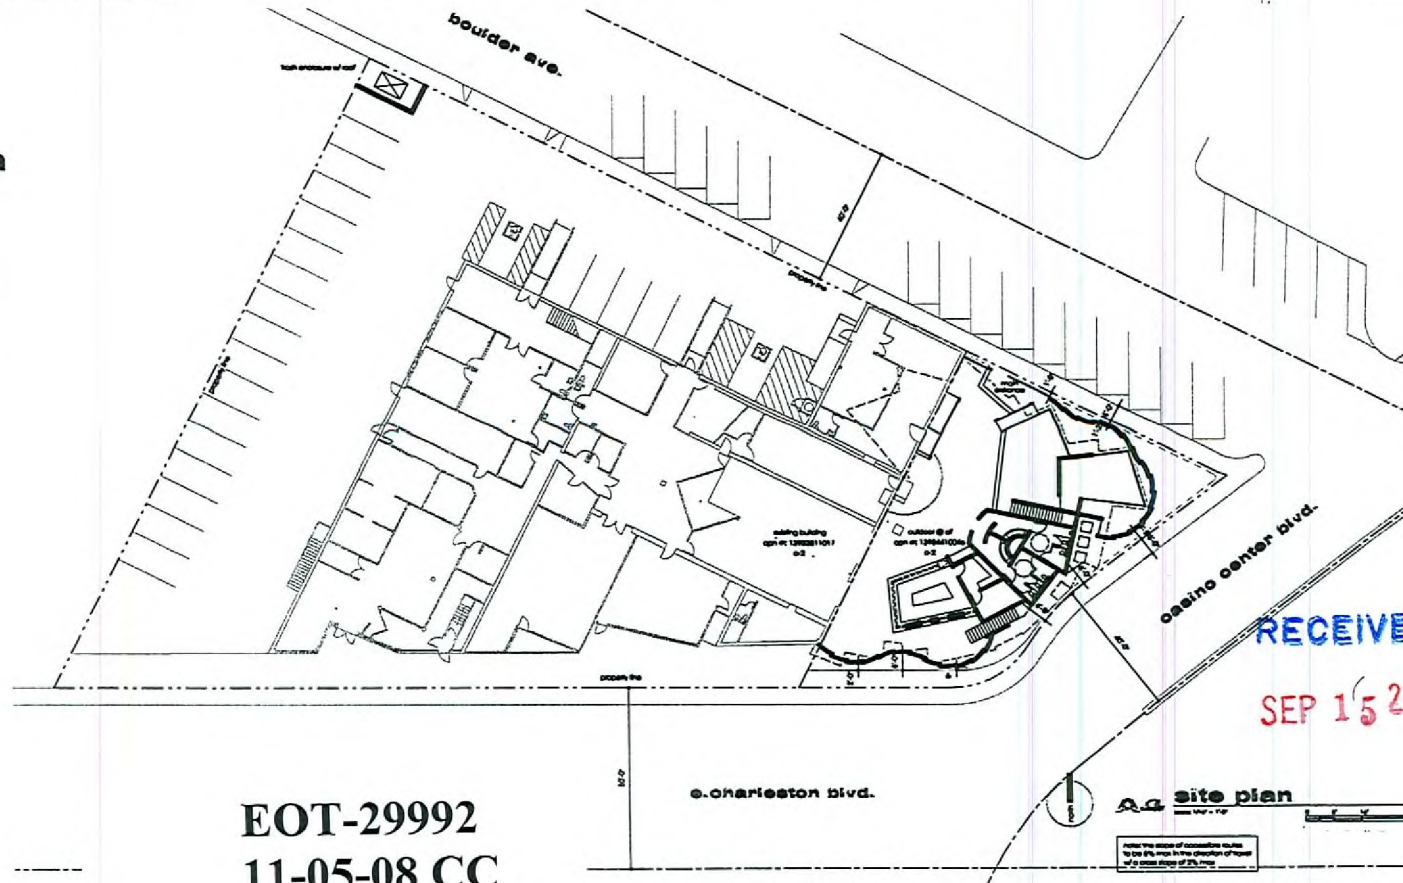

RECEIVED  
SEP 15 2008

**EOT-29992**  
**11-05-08 CC**

**java**  
**studio**  
architecture  
interior design

103 E. Charleston Suite 106  
Las Vegas NV 89104  
tel. 702.698.1723  
fax. 702.698.1724  
mail@jowstudio.com

MODEL \_\_\_\_\_

CURE \_\_\_\_\_

OTHER \_\_\_\_\_

NOTE \_\_\_\_\_

Documents prepared by the author are instruments of JAWO for use solely with respect to this project. The author shall retain all common law, statutory and other rights, including copyright, the power and not to use or permit the reuse of the author's documents except by mutual agreement in writing.

© Copyright 2006, JAWO Studio, Inc.

[illegible]

1  
page 10/10/10  
bubblers @ the  
casino center & charleston  
the vegas, nv  
page 10/10/10

project title: **site plan**

ARCHITECT: **J.S. / J.W.**

DATE: **05.23.08**


PROJECT NO: **04081**

SHEET NO. OF: **32 32**


SHEET NO. **a0.0**

NOT DRAWN BY: **05/23/2008**




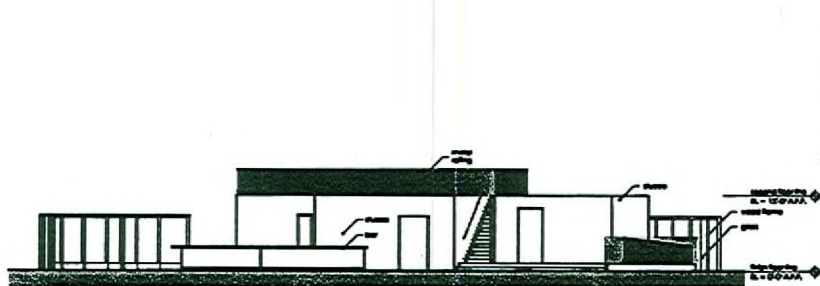


**D3 interior elevation**  
11-05-08 CC

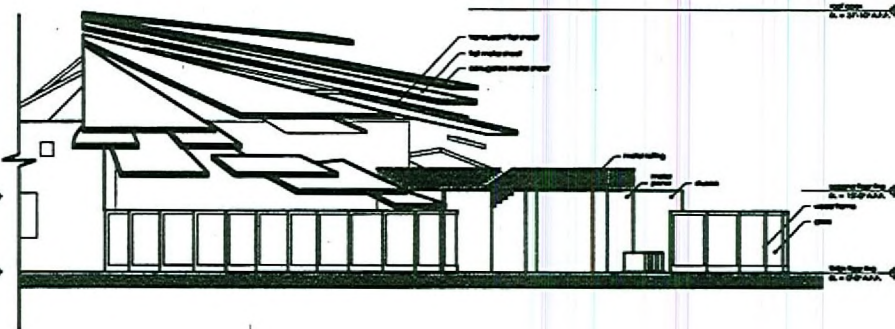

**A3 north elevation**  
11-05-08 CC

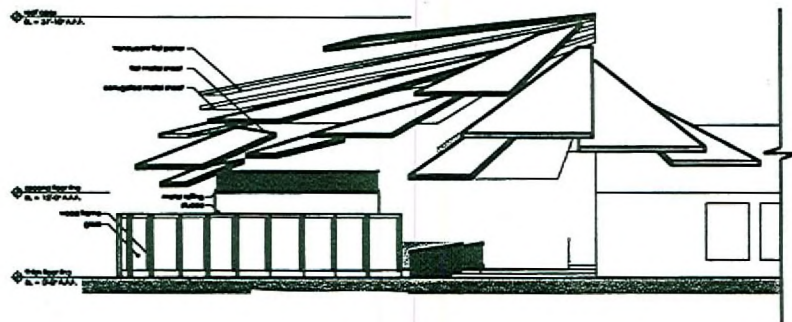

**D1 south elevation**  
11-05-08 CC

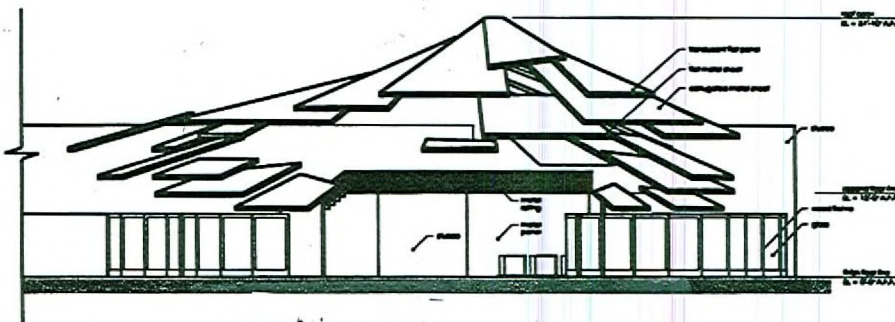

**A1 east elevation**  
11-05-08 CC

EOT-29992  
11-05-08 CC

**jawa**  
**studio**

architecture  
interior design

103 E. Charleston Suite 105  
Las Vegas NV 89104  
Tel. 702.698.1723  
Fax. 702.698.1724  
moll@jowstudio.com

|           |     |
|-----------|-----|
| Structure | --- |
| Roofing   | --- |
| Cladding  | --- |
| Other     | --- |
| Notes     | --- |

**planning**

Documents prepared by the architect are instruments of service for use only with respect to the project. The architect does not warrant or guarantee the accuracy or completeness of the information provided. The architect shall not be responsible for any errors or omissions in the documents, except to the extent of the architect's negligence.

© Copyright 2008, Jawa Studio, Inc.

| Rev. | Description |
|------|-------------|
| 1    | 11-05-08    |
| 2    | 11-05-08    |
| 3    | 11-05-08    |
| 4    | 11-05-08    |
| 5    | 11-05-08    |
| 6    | 11-05-08    |
| 7    | 11-05-08    |
| 8    | 11-05-08    |
| 9    | 11-05-08    |
| 10   | 11-05-08    |

**outdoors @ a.i.**  
103 E. Charleston Blvd.  
Las Vegas, NV 89104

Project Location  
103 E. Charleston Blvd.

Architect  
Jawa Studio

Architect's License No.  
04-05-08

Project No.  
04051

Page No.  
a4.0

100 mg. Rev. 04-05-08