


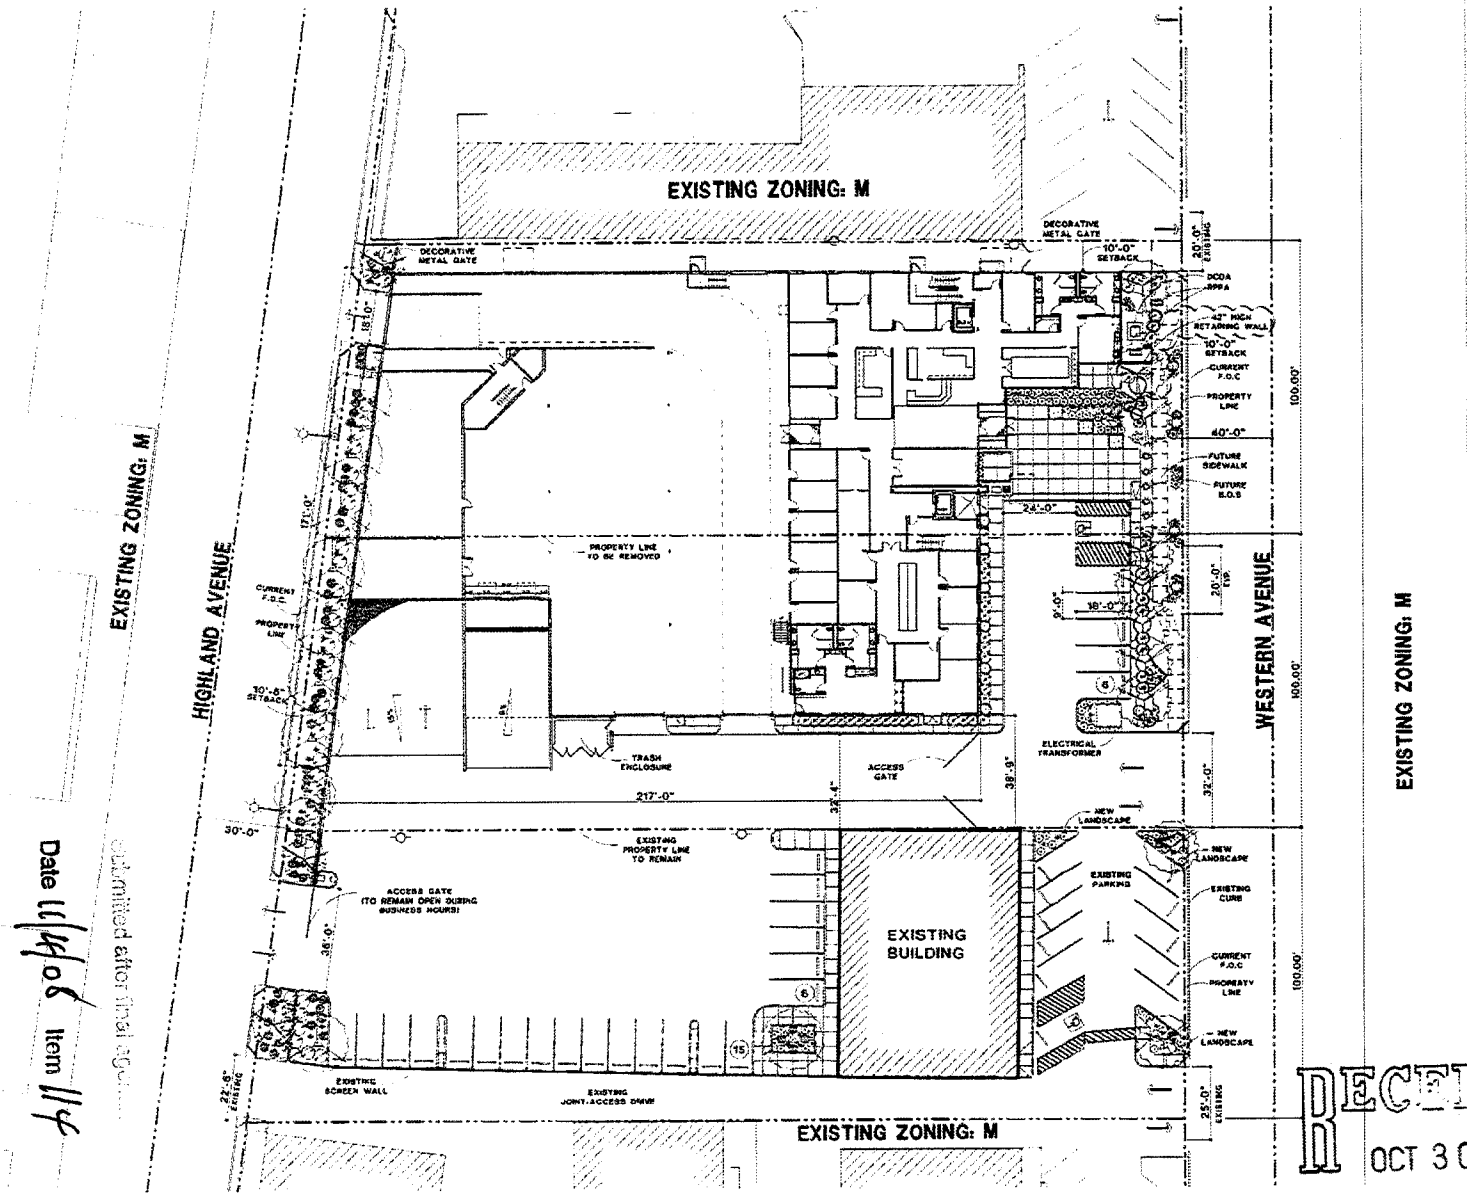

PROJECT DATA

ASSESSORS PARCEL NUMBER (APN): CURRENT ZONING: SITE: SITE COVERAGE: REQUIRED SETBACKS:	PARCEL 1: 103-04-002-001 PARCEL 2: 103-04-002-002 PARCEL 3: 103-04-002-004 M (WITHIN REDEVELOPMENT AREA) NET: 87,802 SF (2.01 ACRES) 38.63 % FRONT (WESTERN AVE): 10' MIN. INTERIOR SIDE: 10' MIN. CORNER: 10' MIN. REAR: 10' (PROVIDED)
---	--

BUILDING ANALYSIS OFFICE (GROSS FLOOR AREA): LIGHT MANUFACTURING (GROSS FLOOR AREA):	23,345 SF 29,961 SF TOTAL: 53,306 SF
---	--

PARKING ANALYSIS OFFICE (GROSS) @ 1,300 SF LIGHT MANUFACTURING (GROSS) @ 1,000 SF	25 SPACES 26 SPACES 51 SPACES
--	---

EXISTING BUILDING: 5,116 SF (GROSS) TOTAL PARKING REQUIRED: TOTAL PARKING PROVIDED: VARIANCE:	100 STD. & 6 HSCP 78 STD. & 4 HSCP 32 STD.
---	--

LANDSCAPE PLAN

SYMBOL	QTY	SYMBOL	NAME	COMMON NAME

LEGAL DESCRIPTION

PARCEL 1: PARCEL 2: SEE ATTACHED
 PARCEL 3: SEE ATTACHED

VICINITY MAP

OWNER/DEVELOPER

BIG TOWN MECHANICAL
 2000 WESTERN AVE.
 LAS VEGAS, NV. 89102