



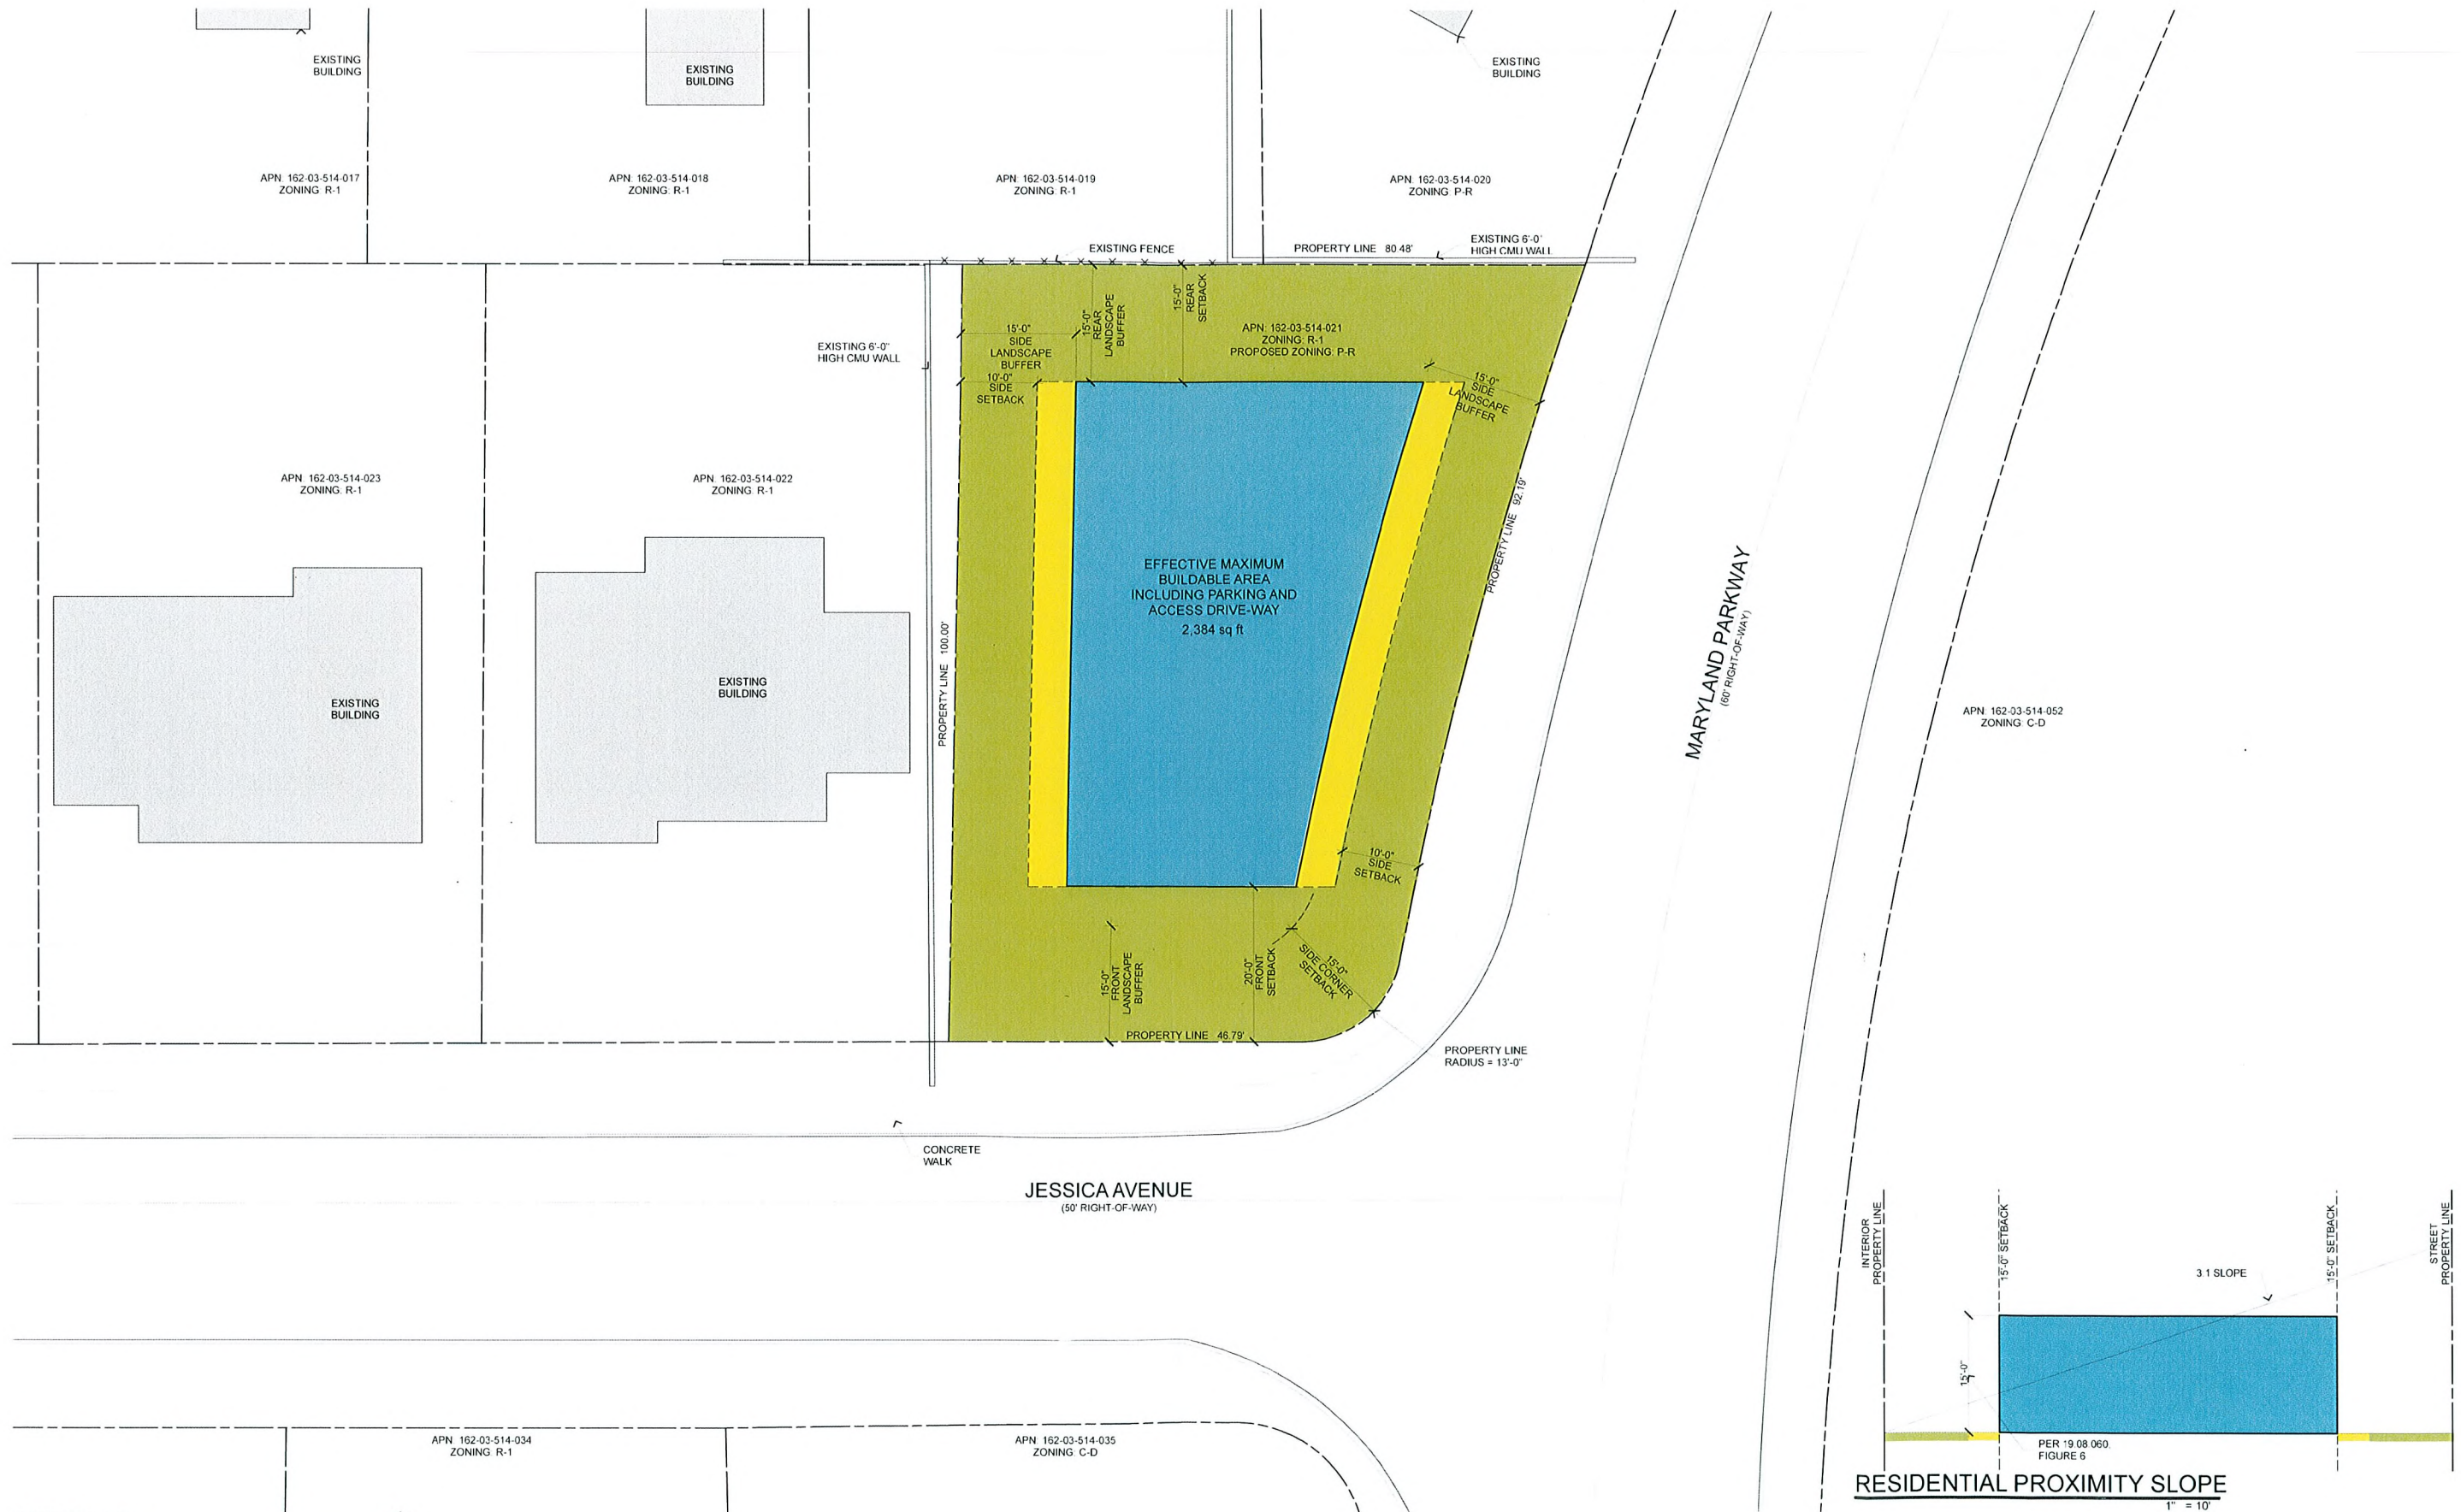

SITE PLAN

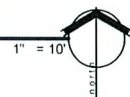

1148 South Maryland Parkway Site Development Review Submittal 1148 South Maryland Parkway Las Vegas, Nevada 89104

