







RECEIVED  
OCT 17 2008  
CITY OF LAS VEGAS  
PLANNING & DEVELOPMENT

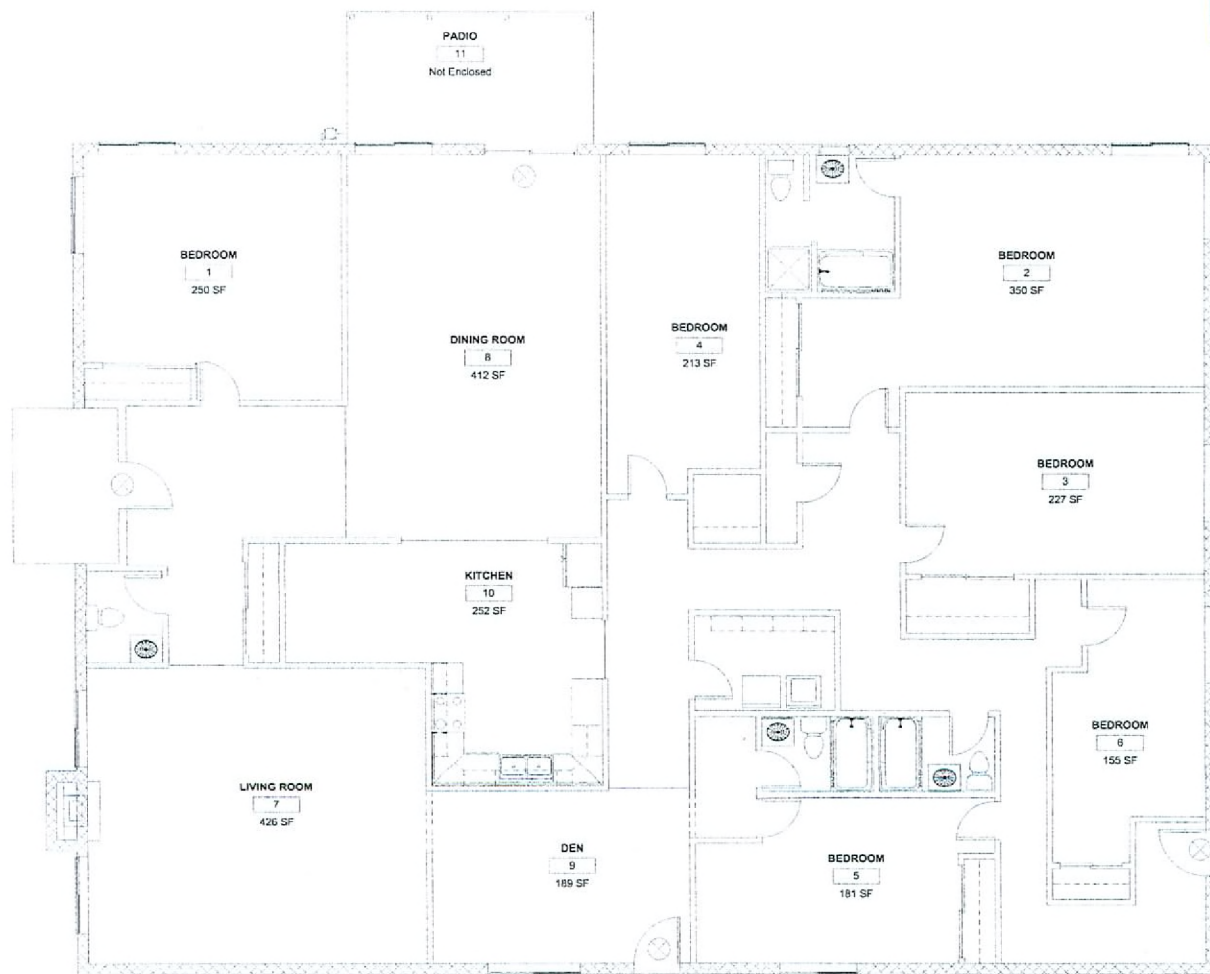

First Floor  
1/4" = 1'-0"

SUP-31153  
12/04/08 PC


**RECEIVED**  
OCT 17 2008  
CITY OF LAS VEGAS  
PLANNING & DEVELOPMENT

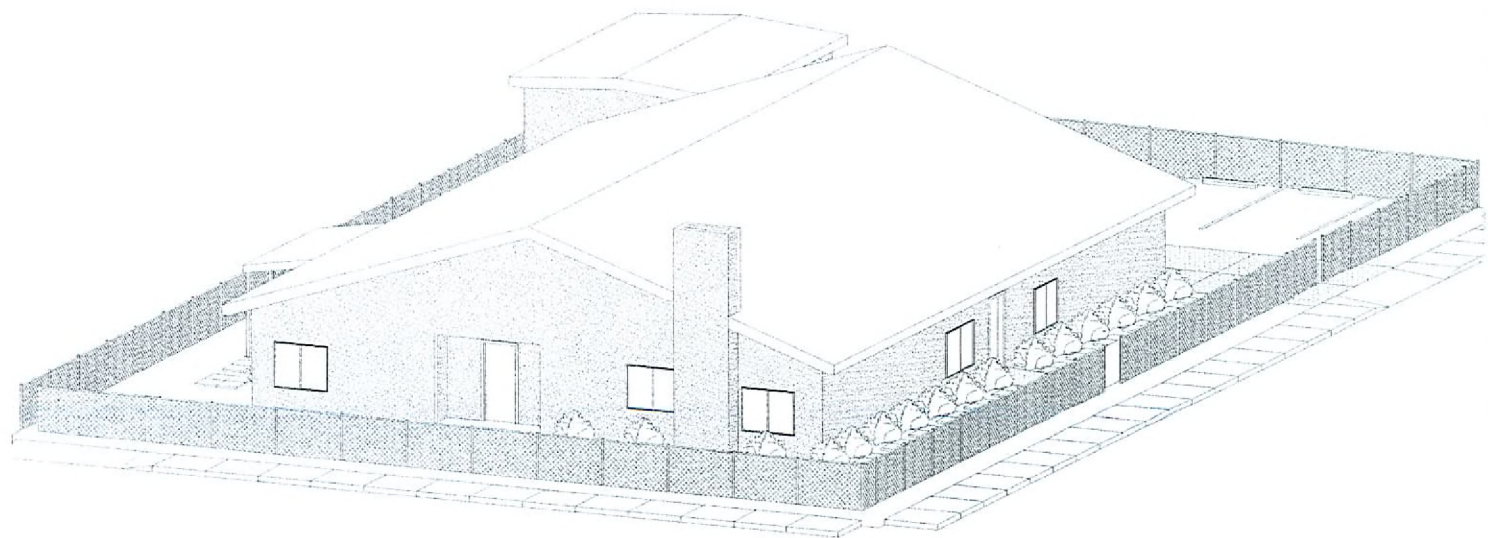

ISO VIEW  
SCALE: NTS


**SUP-31153**  
**12/04/08 PC**

RECEIVED  
OCT 17 2008  
CITY OF LAS VEGAS  
PLANNING & DEVELOPMENT

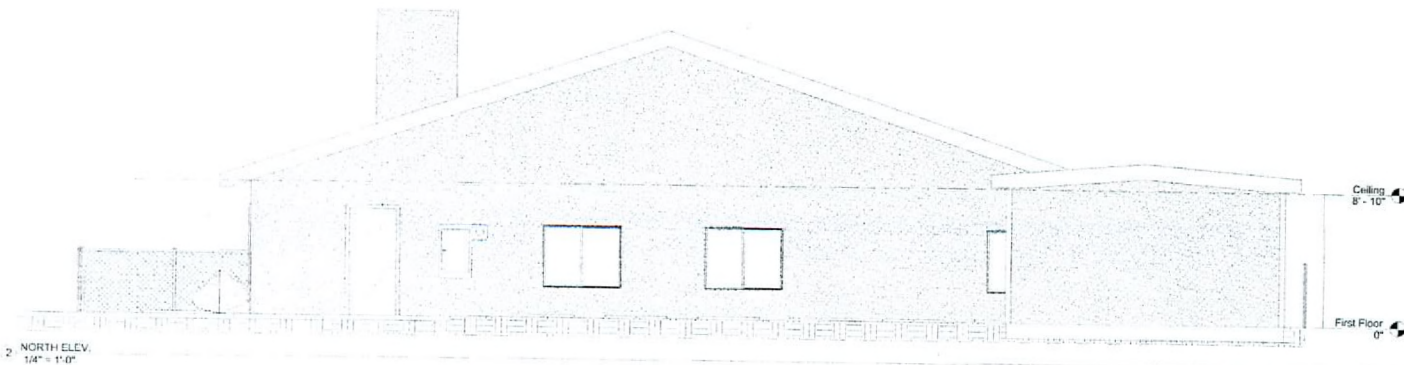


SUP-31153  
12/04/08 PC

**RECEIVED**  
OCT 17 2008  
CITY OF LAS VEGAS  
PLANNING & DEVELOPMENT

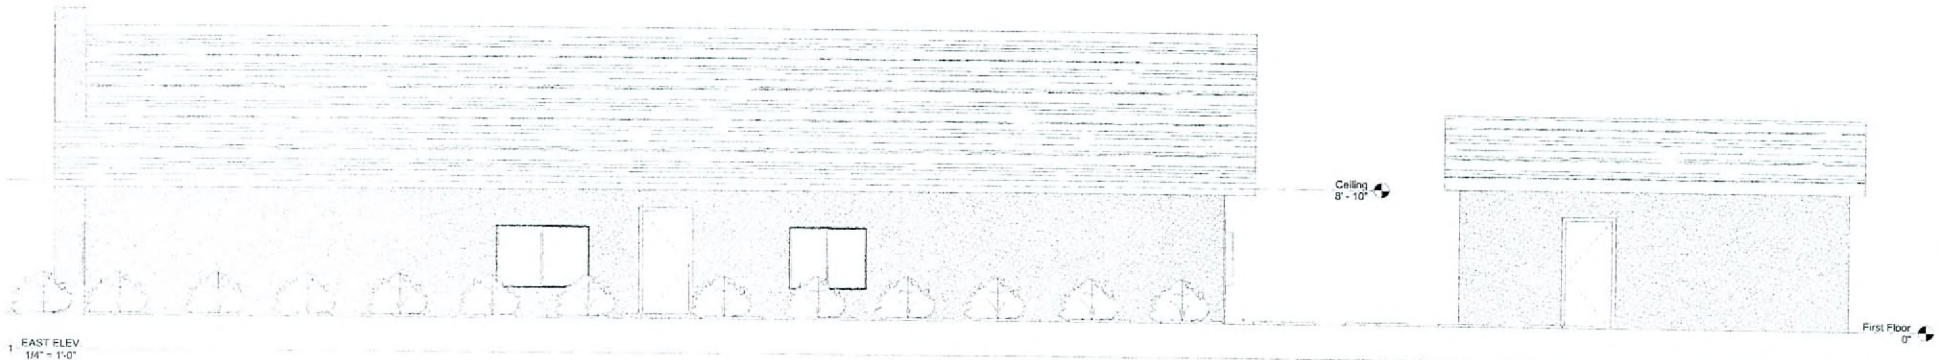

1 EAST ELEV.  
1/4" = 1'-0"

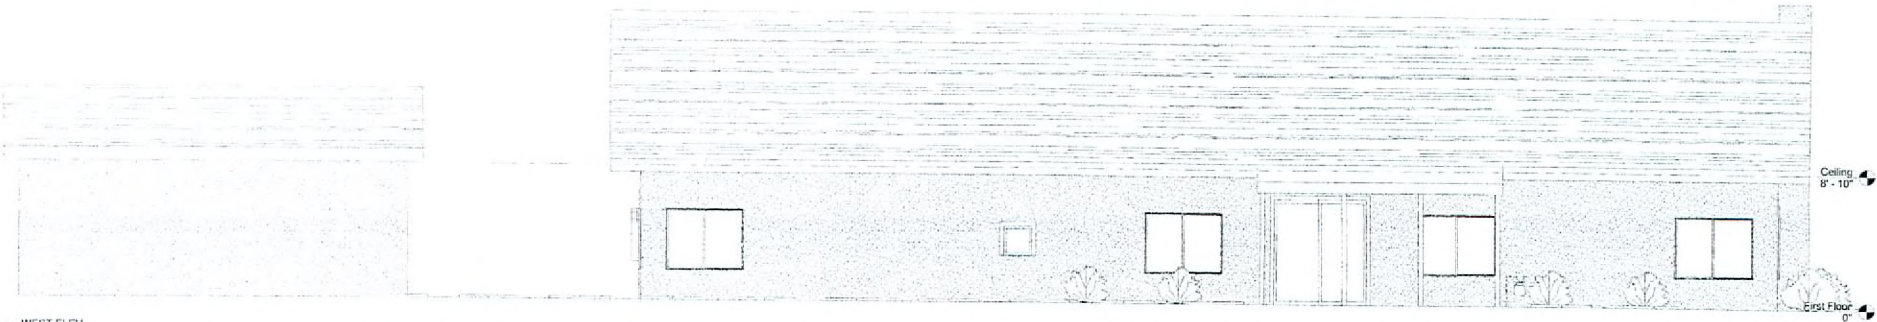

2 WEST ELEV.  
1/4" = 1'-0"

ESV  
LIVING WORD MINISTRY HOME

**SUP-31153**  
**12/04/08 PC**

