

FLOOR PLAN



SUP-31305
12/04/08 PC
REVISED



SYMBOL LEGEND	
	EXISTING METAL FRAMED WALL
	NEW FRAMED WALL

KEYNOTES	
1	PROVIDE 1/2\"/>
2	CONSTRUCT NEW CANOPY WITH 4\"/>
3	CONSTRUCT NEW POT SHELF - SEE SECTION 2/4/1
4	EXISTING WALL TO BE REMOVED - PATCH ADJACENT CONSTRUCTION AS REQUIRED
5	CONSTRUCT NEW FULL HEIGHT METAL GRID WALL - INSTALL SOUND BATT INSULATION FULL HEIGHT OF WALL - FINISH TO BE SIF PAINTED GYP. BOB. BOTH SIDES OF WALL
6	ADAPT EXISTING BAR HEIGHT TO ACCOMMODATE HANDICAP SEATING
7	CONTENTION LHM PANEL HORIZONTAL ACCESS

GENERAL NOTES	
1	DIMENSIONS ON DRAWINGS ARE TO FACE OF STUDS AND/OR FACE OF CONCRETE UNLESS NOTED OTHERWISE
2	FIELD VERIFY ALL DIMENSIONAL CONDITIONS AT JOB SITE AND REPORT ANY DISCREPANCIES TO ARCHITECT BEFORE BEGINNING WORK
3	CONTRACTOR SHALL PROVIDE AND LOCATE ACCESS PANELS AS REQUIRED AFTER INSTALLATION OF MECHANICAL, DUCTS, PLUMBING AND ELECTRICAL WORK
4	ALL PARTITIONS ADJACENT TO OR LOCATED AT THE BACK OF PLUMBING FIXTURES SHALL BE CONSTRUCTED WITH POSITIVE RESISTANT TYPE 3/4\"/>
5	INTERIOR FINISHES SHALL MATCH EXISTING
6	CONTRACTOR SHALL INSTALL ALL TENANT FURNISHED ITEMS INCLUDING WOOD CARVED POOTS AND BEATS, CEILING PANEL, LIGHT FIXTURES, ETC.

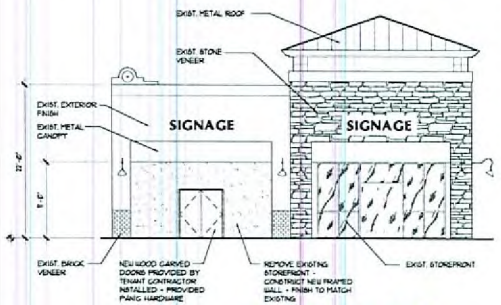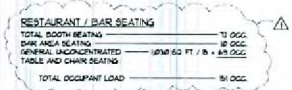

RECEIVED
NOV 14 2008
PAGE.....OF....

JPA

110 MUSTY RIDGE AVE.
 HENDERSON, NV 89002
 PH: 702.938.1000
 FAX: 702.938.1004

JESS F. PEREZ A.I.A.
 ARCHITECT

REVISION DATE:

①	DESIGN - DIMENSIONS 1 ELEV.
②	DESIGN - PLAN CHECK
③	REVISES - SUP. REVISION
④	DESIGN - SUP. REVISION
⑤	OTHER - CL V. REVISION

REVISION DATE: _____

DESIGNER: _____

CHECKED BY: _____

CONSTRUCTION COUNTY: _____

SHEET TITLE: _____

FLOOR PLAN AND NORTH EXTERIOR ELEVATION

SHEET NO: _____

A.I.I.