


EXHIBIT TO ACCOMPANY LEGAL DESCRIPTION

LINE TABLE

LINE	BEARING	DISTANCE
L1	N78°36'23"E	84.19'

CURVE TABLE

CURVE	RADIUS	DELTA	LENGTH	TANGENT
C1	120.00'	43°44'20"	91.61'	48.17'
C2	120.00'	46°16'11"	96.91'	51.27'
C3	150.00'	89°05'51"	233.26'	147.66'
C4	120.00'	90°00'31"	188.51'	120.02'

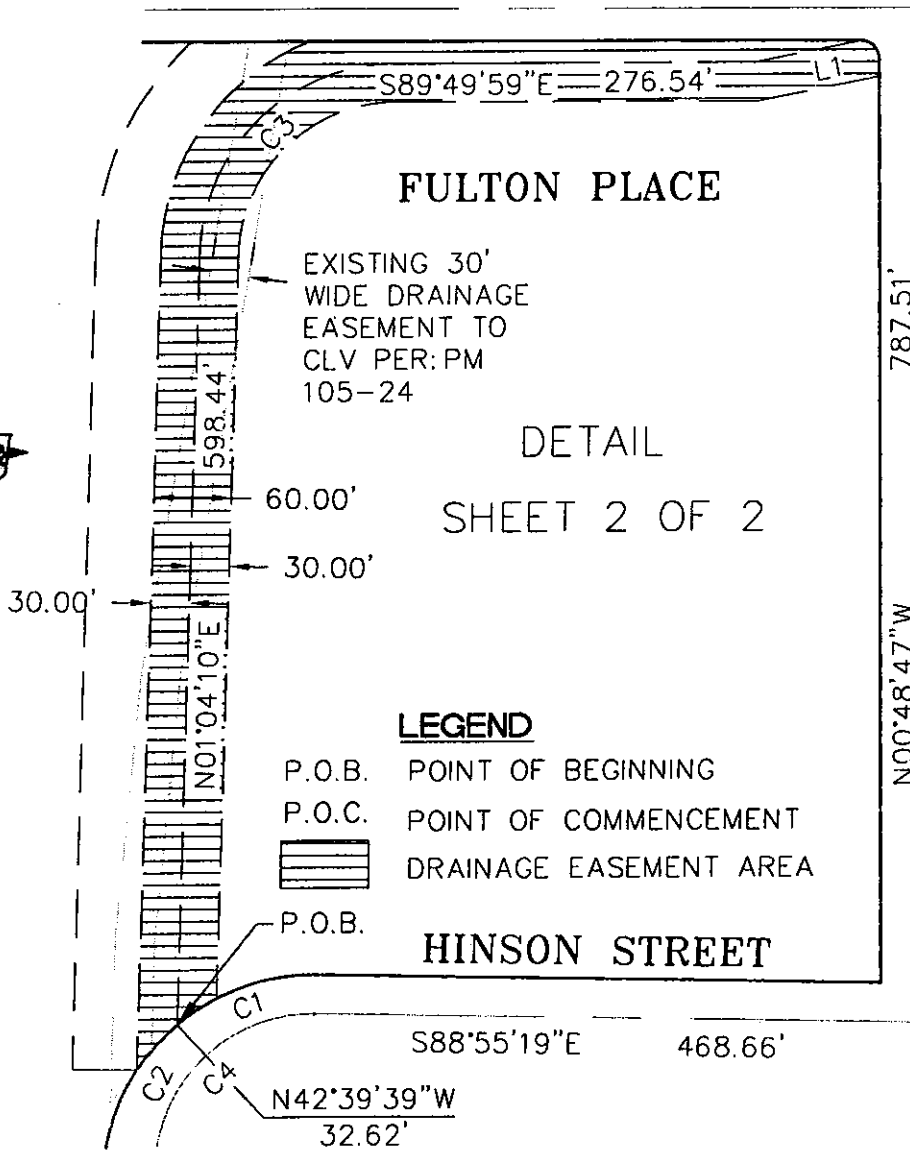

PBS&J
 2270 Corporate Circle
 Suite 100
 Henderson, Nevada 89074
 Telephone: 702/263-7275
 Fax: 702/263-7200

BOOKING • PLANNING • SURVEYING • CONSTRUCTION SERVICES

APN 139-31-801-016	CITY OF LAS VEGAS DRAINAGE EASEMENT	JOB NO. 511566	DRAWN TLH	DATE 02-05-08
		SHEET NO. 2 of 2	CHECKED MG	SCALE 1"=150'