

Case Number: **SDR-32555** APN: 138-22-103-004

Name of Property Owner: Smoke Ranch Development LLC

Name of Applicant: Smoke Ranch Development LLC

Name of Representative: Smoke Ranch Development LLC attention: James

 Yes x No

f:\depot\Application Packet\Statement of Financial Interest.doc

GREAT AMERICAN CAPITAL
8350 W SAHARA AVE #210
LAS VEGAS, NV 89117
CONTACT: JAMES WILMOT
PHONE 702/253 5751
FAX 702/360 5594

ARCHITECT

ARIEL VALLI ARCHITECT
81 COLUMBIA, SUITE 200
ALISO VIEJO, CA 92656
CONTACT: MARK KENNARD
PHONE: 949/349-1777
FAX: 949/349-1776

GENERAL INFORMATION

GENERAL PLAN: ZONING	OFFICE U[10]
FUTURE LAND USE DESIGNATION:	NS
SPECIAL DISTRICTS/ZONES	NONE
OFF-PREMISE SIGNAGE	NONE
PREVIOUS CASES:	GPA107
BUILDING PERMIT HISTORY:	NONE
BUSINESS LICENSE HISTORY:	NONE
HISTORIC BUILDING	N/A

PROJECT DATA

SITE PLAN AREA	102,850 SQ FT [2.43] AC
A.P.N.	130 22 102 004
F.A.R.	0.94
BUILDING A	13,270 SQ FT
BUILDING B	13,046 SQ FT
BUILDING C (2-story)	70,770 SQ FT
TOTAL STORAGE	97,086 SQ FT

OFFICE	828	SQ FT
COVERED PARKING	515	SQ FT
MGR APARTMENT	1,120	SQ FT
TOTAL OFFICE/MGR	2,463	SQ FT
TOTAL PARKING	99,549	SQ FT

PARKING	1/50 UNITS 0.46 UNITS/50 UNITS -13	13 PAG 14 PAG
---------	---------------------------------------	------------------

APARTMENT	2 Pkg	3 Pkg	15 Pkg
REQUIRED			
PROVIDED	2 Pkg	6 Pkg	21 Pkg
OFFICE			
REQUIRED			
PROVIDED			
TOTAL PARKING PROVIDED			

AREA	61,701	SQ FT	150
BUILDING FOOTPRINT	4,656	SQ FT	80
LANDSCAPED AREA	35,733	SQ FT	33
HANDSCAPED AREA	9,250	SQ FT	80
TOTAL AREA			

SITE AREA 5.730 SQ. FT. 105.850 SQ. FT. 110.100 SQ. FT.



1000

5

ARIEL.]

VALLI ARCHITECT
 81 COLUMBIA STREET 203
 ALSO VERO, CA 92656
 PH 949/349 1777
 FAX 949/349 1778

SDR-32555

REVISED

01/22/09 PC

EAST

WEST

SMOKE RANCH SELF STORAGE
LAS VEGAS, NV

LAS VEGAS, NV

RECEIVED

DEC 29 2008

SITE PLAN


SCALE 1" = 30' 0"

09 02 08
10 03 08
11 05 08
11 13 08
11 25 08

HINOS

CITY MAP

23

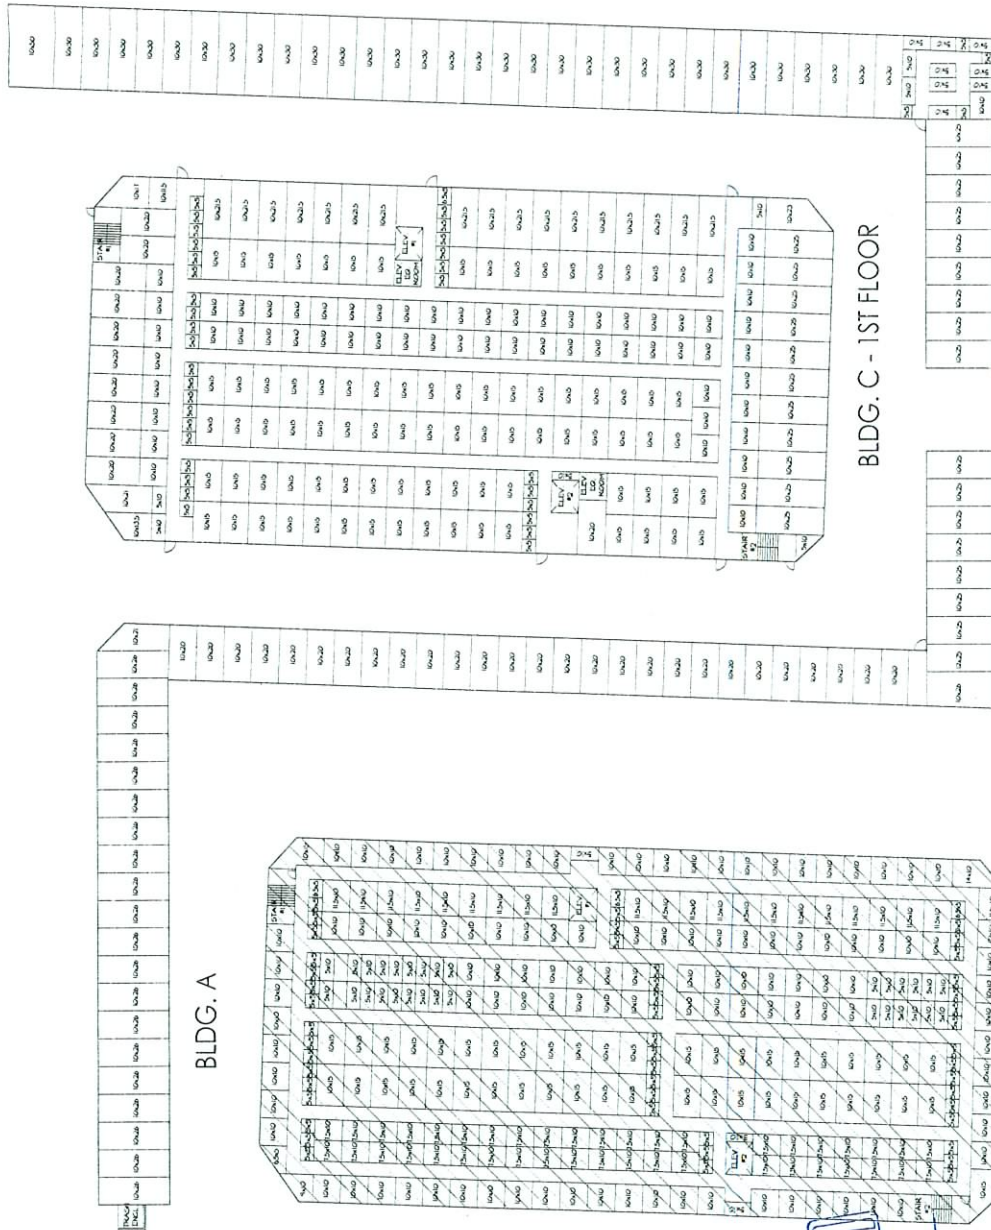

BLDG. A

BLDG. C - 2ND FLOOR

BLDG. C - 1ST FLOOR

BLDG. B

SMOKE RANCH SELF STORAGE

LAS VEGAS, NV


FLOOR PLAN - UNIT MIX

SCALE 1" = 20'-0"


08/22/08
11/10/08
11/10/08




UNIT MIX TABULATION			

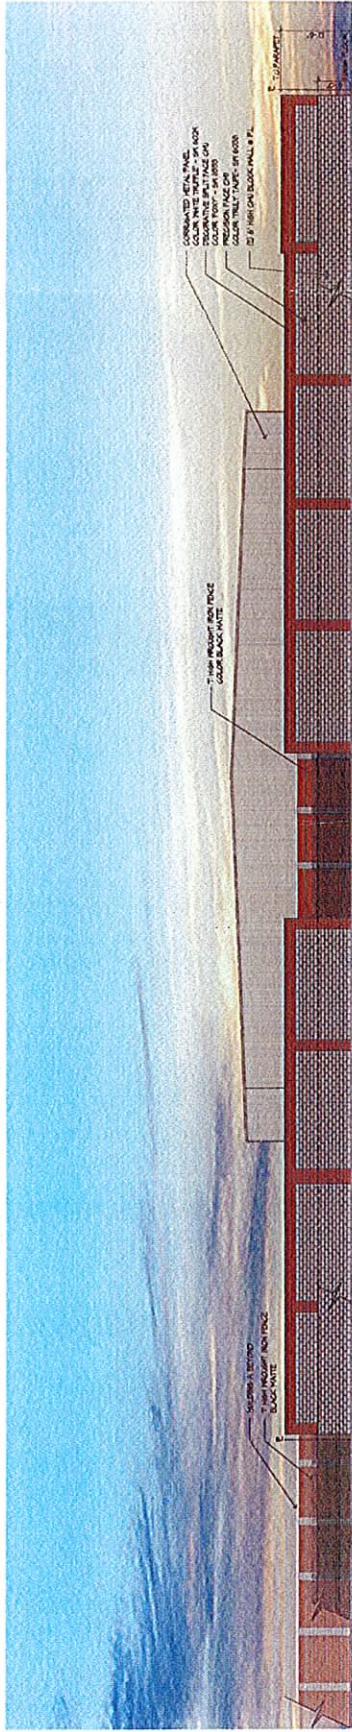

WEST ELEVATION
SCALE 1/8"=1'-0"

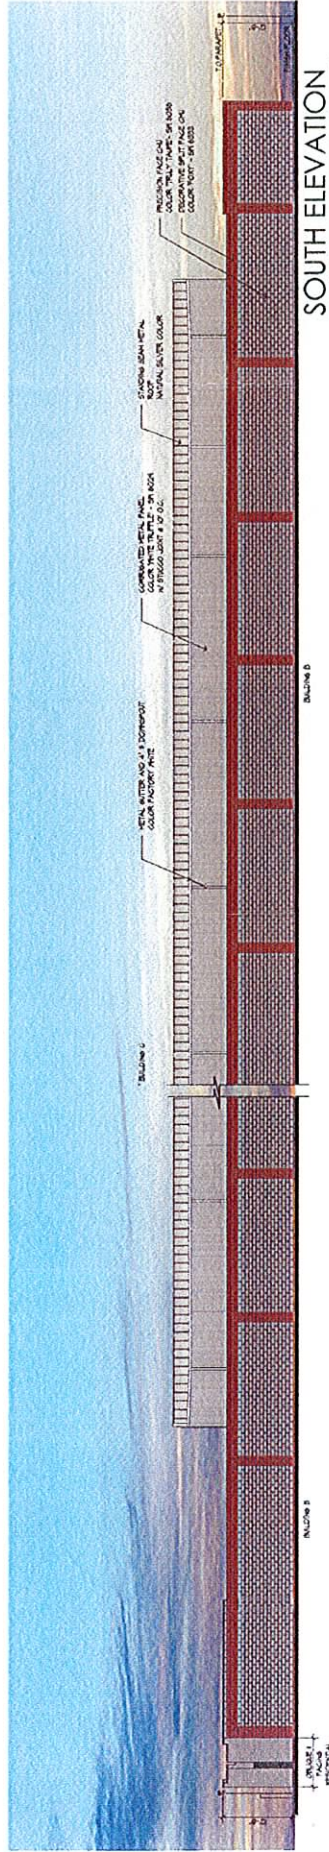

SOUTH ELEVATION
SCALE 1/8"=1'-0"

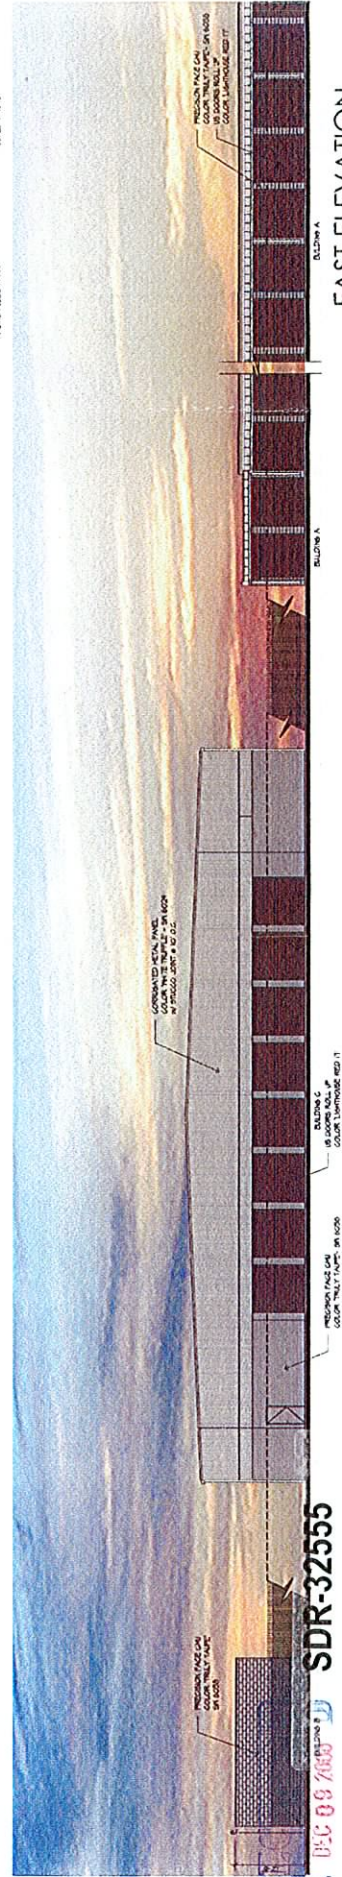

EAST ELEVATION
SCALE 1/8"=1'-0"

SMOKE RANCH SELF STORAGE
LAS VEGAS, NV

SDR-32555
01/22/09 PC

ELEVATIONS

SCALE 1"=10'-0"


LANDSCAPE PLAN

SMOKE RANCH SELF STORAGE
LAS VEGAS, NV

ADJACENT DEVELOPED, RCL PARCELS: SINGLE FAMILY RESIDENTIAL

SCALE 1" = 30'-0"

06.3.2017	06.02.04
	10.09.04
	11.04.06
	11.13.04
	11.25.04
	12.02.04

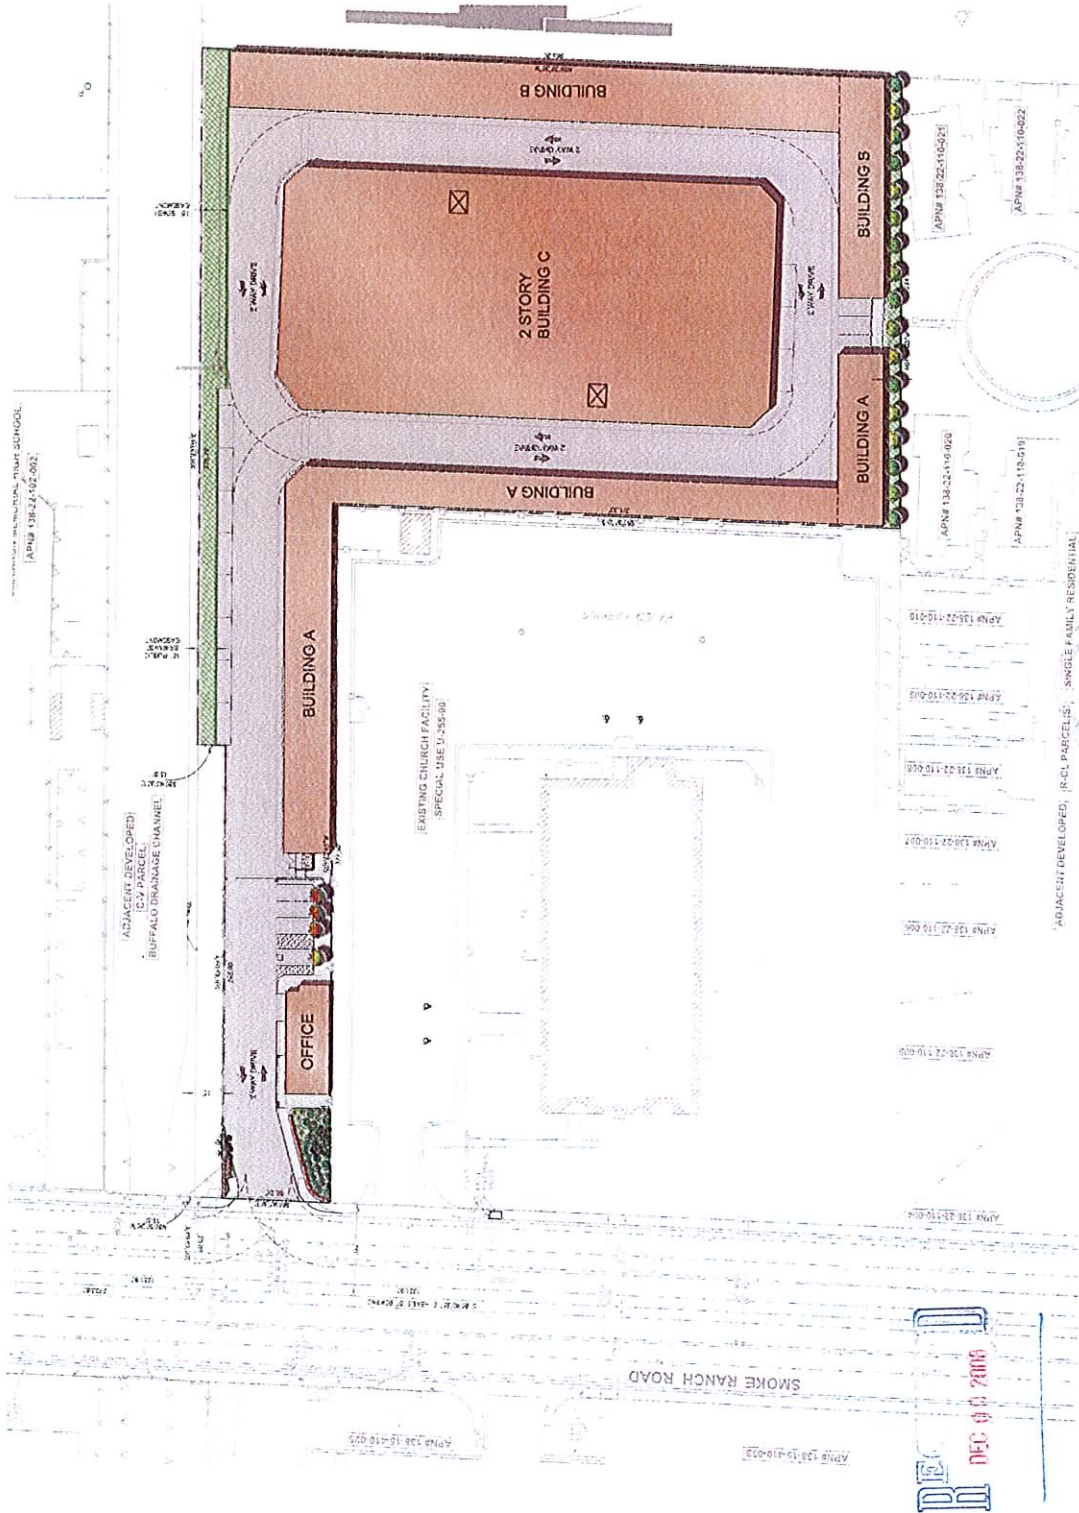

BOTANICAL NAME	WATER USE
GROUND COVERS

SYMBOL









RECEIVED
DEC 03 2008



STUCCO FINISH
SHERWIN WILLIAMS PAINT
SW 6029 'WHITE TRUFFLE'

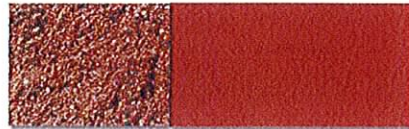

SPLIT FACE CMU &
ACCENT STUCCO
SHERWIN WILLIAMS PAINT
SW 6333 'FOXY'



ACCENT & TRIM, GUTTERS
& DOWNSPOUTS
SHERWIN WILLIAMS PAINT
SW 7001 'MARSHMELLOW'



PRECISION BLOCK
SHERWIN WILLIAMS PAINT
SW 6036 'TRULY TAUPE'



ACCENT COLOR @ OFFICE
& SIGNAGE COLOR
SHERWIN WILLIAMS PAINT
SW 6359 'SOCIABLE'



METAL ROLL UP DOORS
US DOOR 'LIGHTHOUSE RED'

COLOR AND MATERIALS

SMOKE RANCH SELF STORAGE

LAS VEGAS, NV

DEC 08, 08

08.330



SDR-32555
01/22/09 PC

SDR 32555				
Smoke Ranch Dev., LLC				
South side of Smoke Ranch Rd., 1300' East of Buffalo Dr.				
Proposed 99.5 thousand square foot mini-storage facility.				
Traffic produced by proposed development:				
New Use	DESCRIPTION	#UNIT	RATE/# UNIT	TOTAL
Average Daily Traffic (ADT)	MINI-WAREHOUSE [1000 SF]	99.5	2.50	249
AM Peak Hour			0.15	15
PM Peak Hour			0.26	26
(heaviest 60 minutes)				
Existing traffic on all nearby streets:				
Smoke Ranch Rd.				
Average Daily Traffic (ADT)	17,477			
PM Peak Hour	1,398			
(heaviest 60 minutes)				
Buffalo Dr.				
Average Daily Traffic (ADT)	29,138			
PM Peak Hour	2,331			
(heaviest 60 minutes)				
Tenaya Way				
Average Daily Traffic (ADT)	26,285			
PM Peak Hour	2,103			
(heaviest 60 minutes)				
Traffic Capacity of adjacent streets:				
	Existing Street Capacity			
Smoke Ranch Rd.	32775			
Buffalo Dr.	49210			
Tenaya Way	32775			
This project will add approximately 249 trips per day on Smoke Ranch Rd., Buffalo Dr., and Tenaya Way. This will increase expected volumes by about 1 percent on all of these streets. Currently Smoke Ranch is at about 53 percent of capacity, Buffalo is at about 59 percent of capacity, and Tenaya is at about 80 percent of capacity.				
Based on Peak Hour use, this development will add roughly 26 additional cars into the area; which works out to about 1 every 2 minutes.				
Note that this report assumes all traffic from this development uses all named streets.				