



PLANNING & DEVELOPMENT DEPARTMENT

STATEMENT OF FINANCIAL INTEREST

Case Number: **TMP-31246** APN: 125-17-210-448, 125-17-301-006

Name of Property Owner: Farm/195, LLC

Name of Applicant: Greenstreet Properties, LLC

Name of Representative: Ian Johnston

To the best of your knowledge, does the Mayor or any member of the City Council or Planning commission have any financial interest in this or any other property with the property owner, applicant, the property owner or applicant's general or limited partners, or an officer of their corporation or limited liability company?

☐ Yes

☒ No

If yes, please indicate the member of the City Council or Planning Commission who is involved and list the names(s) of the person or persons with whom the city Official holds an interest. Also list the Assessor's Parcel Number if the property in which the interest is held is different from the case parcel.

City Official: _____

Partner(s) _____

APN: _____


Signature of Property Owner: *[Signature]*


Print Name: Keith Lyon

Subscribed and sworn before me

This 14th day of July, 20 08

Marie Vozikis
Notary Public in and for said County and State

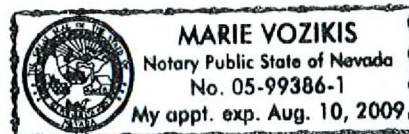


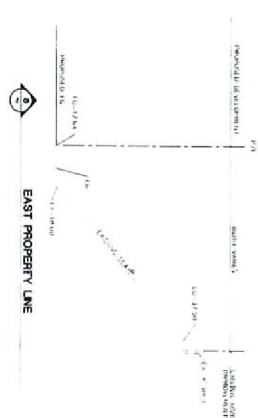

EAST PROPERTY LINE

REVISED
TMP-31246
01/08/09 PC

	DRAWN BY: WNC 11/22/2008	TENTATIVE MAP	GREENSTREET PROPERTIES, LLC 2322 PASO DE PRADO BLDG. B, SUITE 303 LAS VEGAS NEVADA 89102 487M LYON 17020 245-8388	2727 SOUTH RANDOLPH BOULEVARD LAS VEGAS, NEVADA 89146-5148 PH: (702) 873-7550 FAX (702) 351-2597 WEB: WWW.GVPCVCCO.COM CONSULTING ENGINEERS • PLANNERS • LAND SURVEYORS	REV	DATE	BY	REVISION
	DESIGNED BY: RMS 11/22/2008				FARM/95/COMMERCIAL		CITY OF LAS VEGAS	
	CHECKED BY: MTA 11/22/2008							
	PROJECT NO: 8878 SCALE: 1"=100' ± N/A WEST							

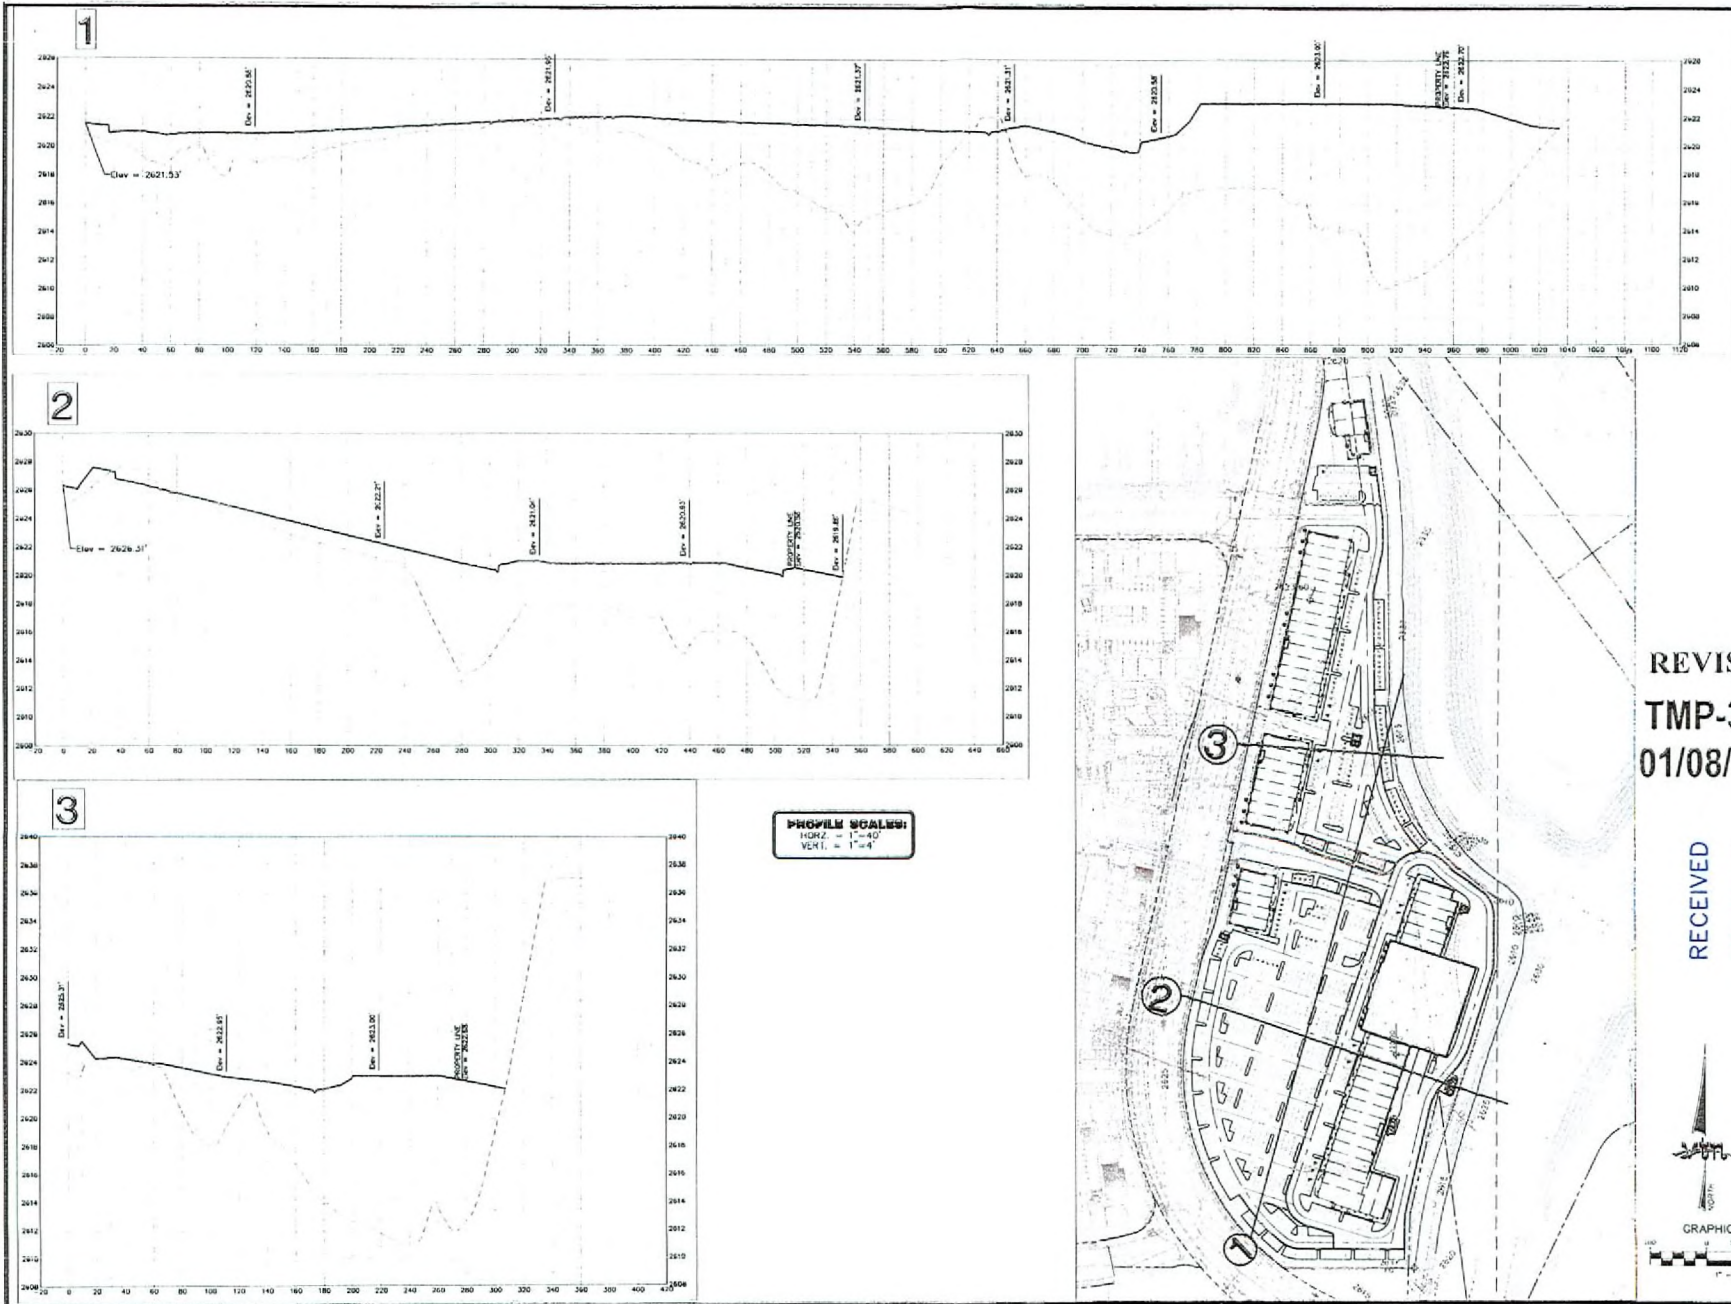

DRAWN BY DATE	DESIGNED BY DATE	CHECKED BY DATE	PROJECT NO. 10330	SCALE 1"=40'	SHEET NO. 3 OF 3	GRAPHIC NO.
SECTION VIEWS	FARM/SS/COMMERCIAL	GREENSTREET PROPERTIES, LLC	CITY OF LAKE VEGAS	1111 13TH STREET, SUITE 100 LAKE VEGAS, NV 89415	445 ADAMS STREET, SUITE 100 LAS VEGAS, NV 89101	P. 702.731-1232 FAX 702.731-1237
REV. DATE	BY	DATE	DATE	DATE	DATE	DATE
1	2	3	4	5	6	7