


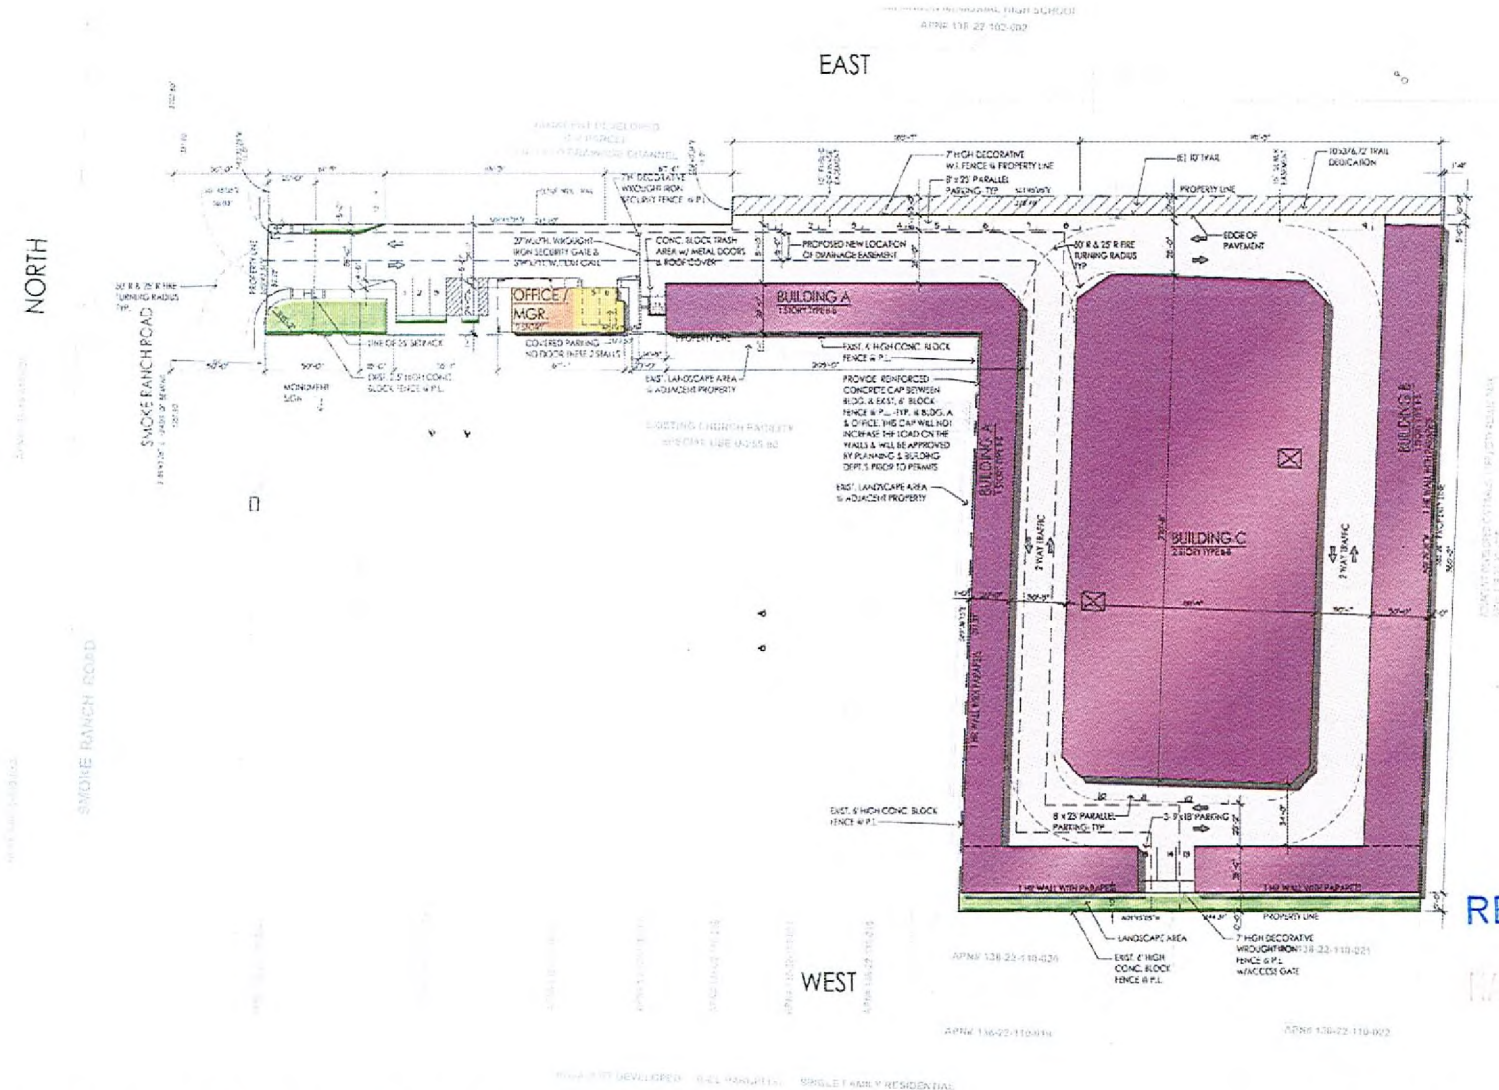

OWNER / DEVELOPER
 GREAT AMERICAN CAPITAL
 3330 W. SARAH AVE. #210
 LAS VEGAS, NV 89117
 CONTACT: JENNIFER ROBERTS
 PHONE: 702.325.5275
 FAX: 702.360.1774

ARCHITECT
 ARE, L VALLI ARCHITECT
 311 COLUMBIA STREET
 ALBUQUERQUE, NM 87102
 CONTACT: MARK PENNARD
 PHONE: 505.242.1777
 FAX: 505.242.1778
 EMAIL: MARK@VALLIARCH.COM

GENERAL INFORMATION

GENERAL PLAN:	OFFICE
USE:	U-1
FUTURE LAND USE DESIGNATION:	NE
HISTORIC BUILDING:	N/A

PROJECT DATA


SITE PLAN AREA	10,000 SQ. FT.
APN	130-22-110-001
PARCEL	0.93
BUILDING A	12,473 SQ. FT.
BUILDING B	13,099 SQ. FT.
BUILDING C	13,070 SQ. FT.
TOTAL STORAGE	38,642 SQ. FT.
OFFICE	888 SQ. FT.
COVERED PARKING	515 SQ. FT.
ASPH. DRIVEWAY	1,120 SQ. FT.
TOTAL PROJECT	54,175 SQ. FT.

PARKING

STORAGE	146 UNITS
REQUIRED	13 PGC.
PROVIDED	15 PGC.
APARTMENT	2 PGC.
REQUIRED	2 PGC.
PROVIDED	2 PGC.
OFFICE	3 PGC. (5 MIN.)
REQUIRED	3 PGC.
PROVIDED	3 PGC.
TOTAL PARKING PROVIDED	21 PGC.

ANALYSIS

BUILDING FOOTPRINT	38,642 SQ. FT.
LANDSCAPED AREA	3,951 SQ. FT.
PAVED AREA	15,682 SQ. FT.
PAVED DECK AREA	1,120 SQ. FT.
SITE AREA	10,000 SQ. FT.

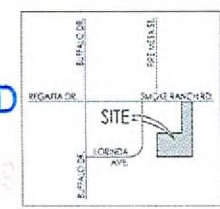

VICINITY MAP
 N.T.S.

RECEIVED

1/18/2009


SMOKE RANCH SELF STORAGE
 LAS VEGAS, NV

GPA-32550 ZON-32551
VAR-32553 SUP-32552
SDR-32555 04/09/09 PC
REVISED

SITE PLAN


SCALE: 1" = 32' 0"

ARELL VALLI ARCHITECT
 311 COLUMBIA STREET
 ALBUQUERQUE, NM 87102
 PHONE: 505.242.1777
 FAX: 505.242.1778

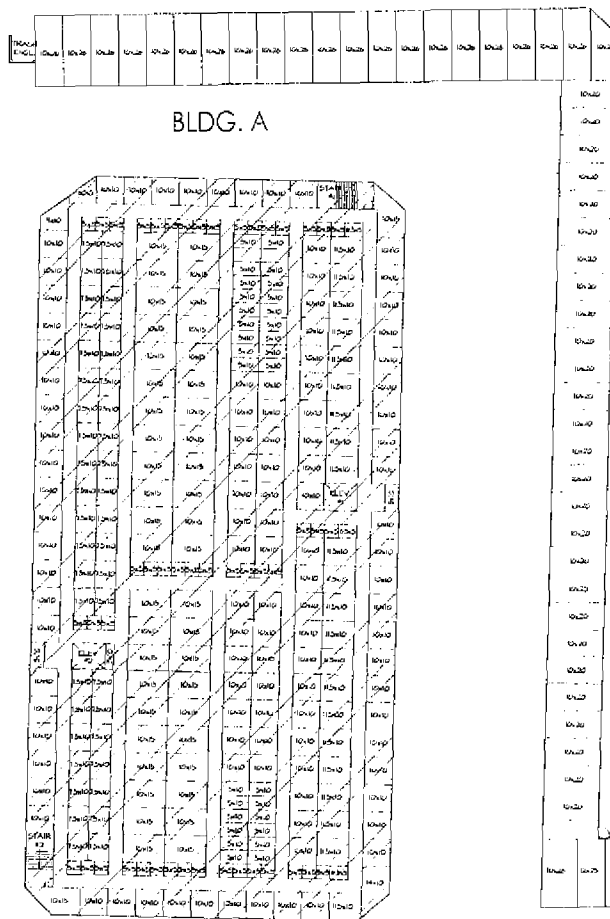

BLDG. A

BLDG. C - 2ND FLOOR

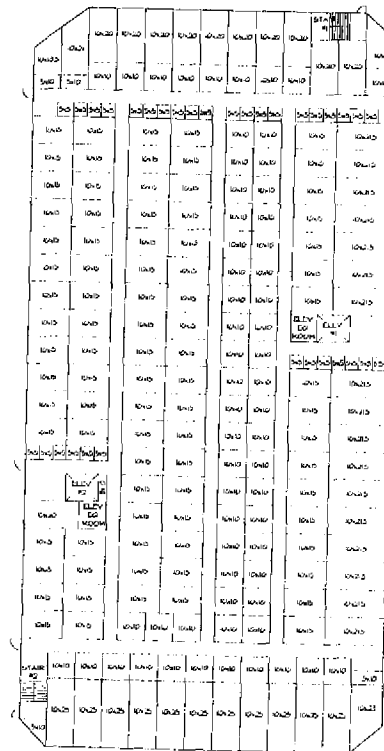

BLDG. C - 1ST FLOOR

BLDG. B



CLIMATE CONTROLLED UNITS



CLIMATE CONTROLLED UNITS

SUP-32552
01/22/09 PC

SMOKE RANCH SELF STORAGE
LAS VEGAS, NV

FLOOR PLAN - UNIT MIX

SCALE: 1" = 10'-0"

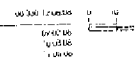

ARIELL VALLI ARCHITECT
