



PLANNING & DEVELOPMENT DEPARTMENT

STATEMENT OF FINANCIAL INTEREST

Case Number: **SUP-32816** APN: 163-04-405-003

Name of Property Owner: Robbie Auto

Name of Applicant: Clearwire US, LLC

Name of Representative: WFI, Kim Wood

To the best of your knowledge, does the Mayor or any member of the City Council or Planning Commission have any financial interest in this or any other property with the property owner, applicant, the property owner or applicant's general or limited partners, or an officer of their corporation or limited liability company?

☐ Yes

☒ No

If yes, please indicate the member of the City Council or Planning Commission who is involved and list the name(s) of the person or persons with whom the City Official holds an interest. Also list the Assessor's Parcel Number if the property in which the interest is held is different from the case parcel.

City Official: _____

Partner(s): _____

APN: _____

Signature of Property Owner: _____


Print Name: Robert Handal

Subscribed and sworn before me

This 23rd day of December, 20 08

Maria de Jesus Diaz
Notary Public in and for said County and State

Clark Nevada

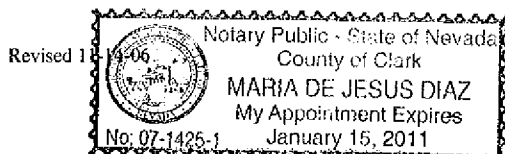

SUP-32816
02/12/09 PC

RECEIVED
DEC 30 2008

clearwire
U.S. LLC
1051 MARY CREST RD.
SUITE K HENDERSON, NV
89074

NV-LSV102i

8560 WEST SAHARA AVE.
LAS VEGAS, NEVADA 89117
JURISDICTION: CITY OF LAS VEGAS

PROPERTY PROFILE
1041 E. CARLISE RD.
PHOENIX, AZ, 85086
OFFICE: 623-465-9675

SCHEDULE OF REVISIONS

NO.	DATE	DESCRIPTION OF CHANGES
7	-	-
6	-	-
5	-	-
4	-	-
3	-	-
2	-	-
1	-	-
0	06/23/09	ZONING DRAWINGS
NO.	DATE	DESCRIPTION OF CHANGES
DRAWN BY:	RM	CHECKED BY: RM
SCALE:	SEE SHEET	

ENGINEERING SEAL:

**ZONING
DRAWINGS**


THIS INFORMATION CONTAINED WITHIN
THIS SET OF DOCUMENTS/DRAWINGS IS
PROPERTY OF CLEARWIRE. ANY USE OR
DISCLOSURE OTHER THAN THAT WHICH
RELATES TO THE CLIENT WORK IS
STRICTLY PROHIBITED.

DRAWING TITLE:

**SITE PLAN AND
ELEVATION**

DRAWING SHEET:

Z-2

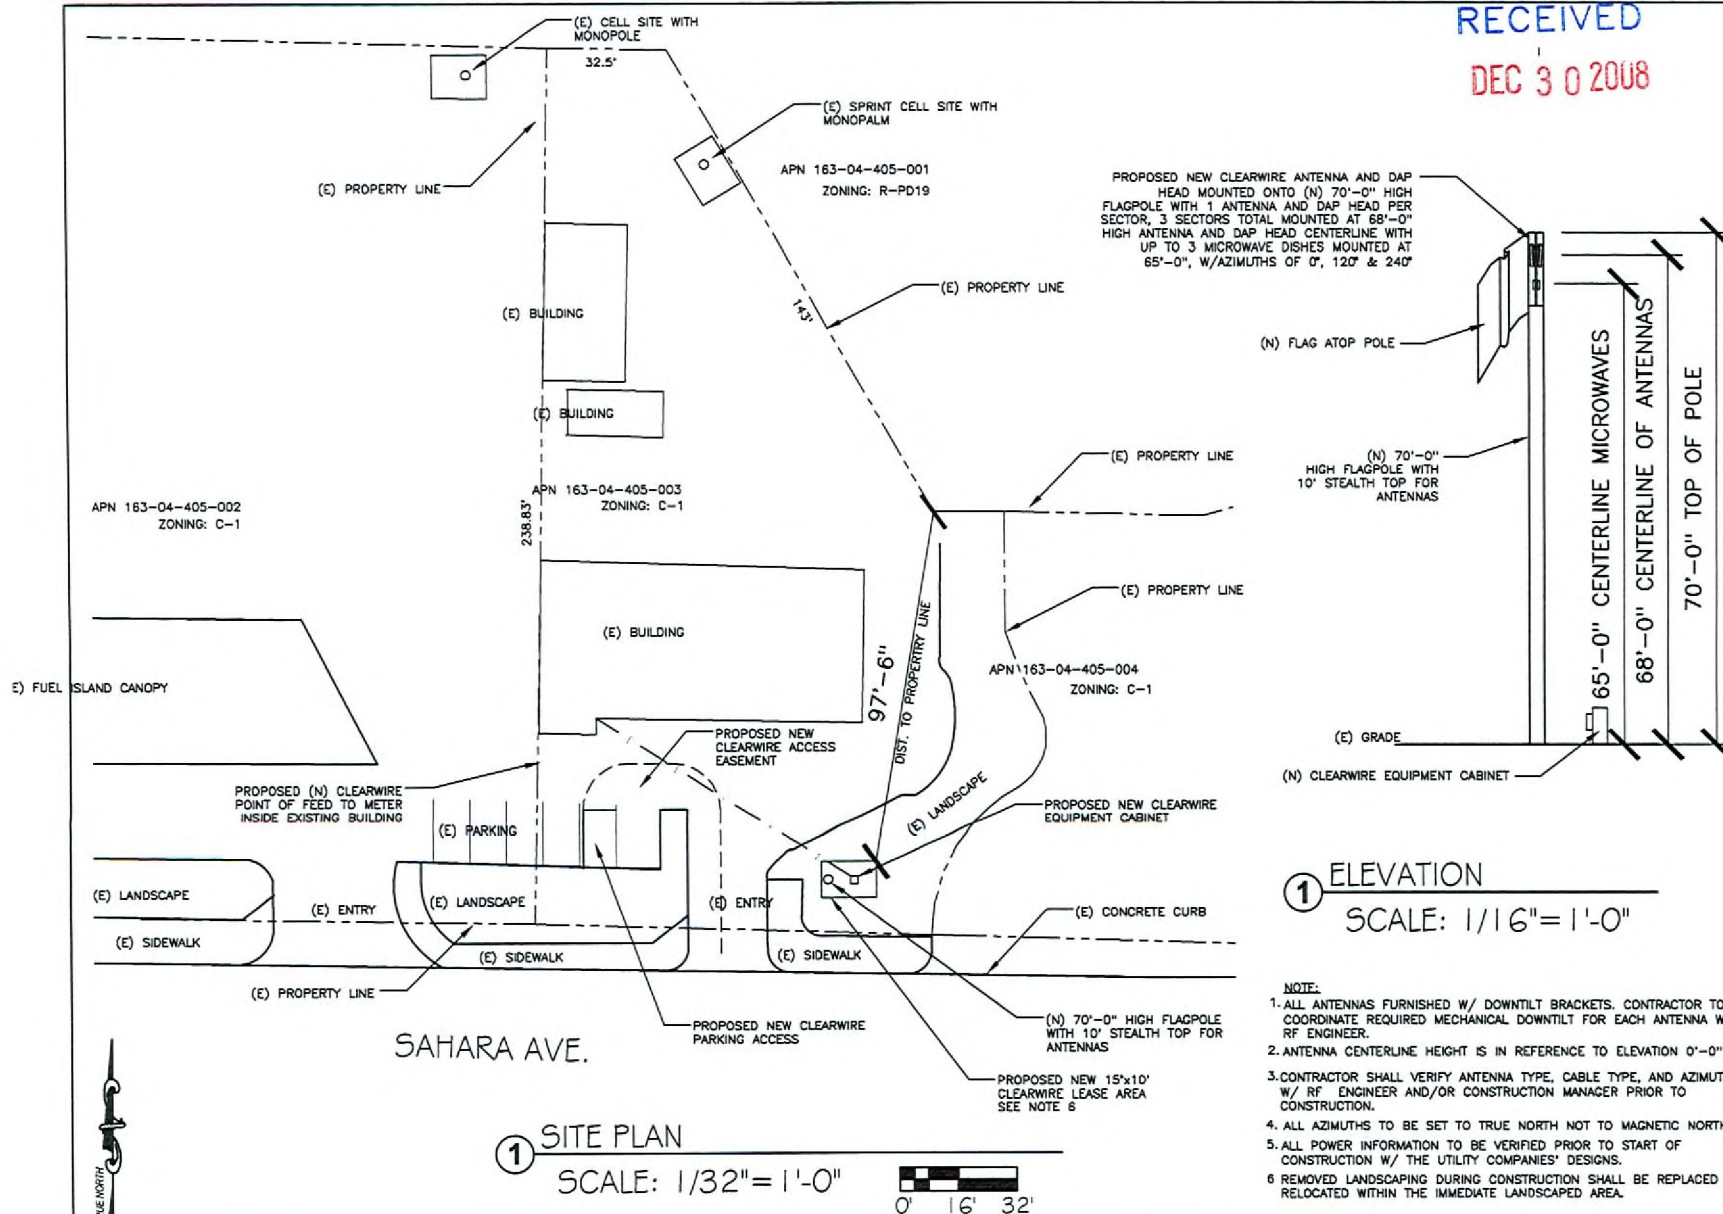

NOTE:

1. ALL ANTENNAS FURNISHED W/ DOWNTILT BRACKETS. CONTRACTOR TO COORDINATE REQUIRED MECHANICAL DOWNTILT FOR EACH ANTENNA W/ RF ENGINEER.
2. ANTENNA CENTERLINE HEIGHT IS IN REFERENCE TO ELEVATION 0'-0"
3. CONTRACTOR SHALL VERIFY ANTENNA TYPE, CABLE TYPE, AND AZIMUTH W/ RF ENGINEER AND/OR CONSTRUCTION MANAGER PRIOR TO CONSTRUCTION.
4. ALL AZIMUTHS TO BE SET TO TRUE NORTH NOT TO MAGNETIC NORTH.
5. ALL POWER INFORMATION TO BE VERIFIED PRIOR TO START OF CONSTRUCTION W/ THE UTILITY COMPANIES' DESIGNS.
6. REMOVED LANDSCAPING DURING CONSTRUCTION SHALL BE REPLACED OR RELOCATED WITHIN THE IMMEDIATE LANDSCAPED AREA.

SUP-32816
02/12/09 PC