



PLANNING & DEVELOPMENT DEPARTMENT

STATEMENT OF FINANCIAL INTEREST

Case Number: WVR-33480 APN: 140-30-601-001, 140-30-296-001 t 003

Name of Property Owner: City of Las Vegas

Name of Applicant: City of Las Vegas

Name of Representative: Clair Lewis

To the best of your knowledge, does the Mayor or any member of the City Council or Planning Commission have any financial interest in this or any other property with the property owner, applicant, the property owner or applicant's general or limited partners, or an officer of their corporation or limited liability company?

☐ Yes

☒ No

If yes, please indicate the member of the City Council or Planning Commission who is involved and list the name(s) of the person or persons with whom the City Official holds an interest. Also list the Assessor's Parcel Number if the property in which the interest is held is different from the case parcel.

City Official: _____

Partner(s): _____

APN: _____


Signature of Property Owner: 


Print Name: CLAIR M. LEWIS

Subscribed and sworn before me

This 6th day of February, 2009

Gail D. Wilkinson
Notary Public in and for said County and State

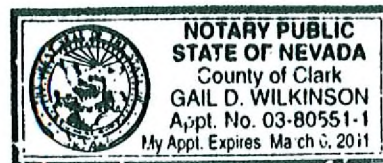

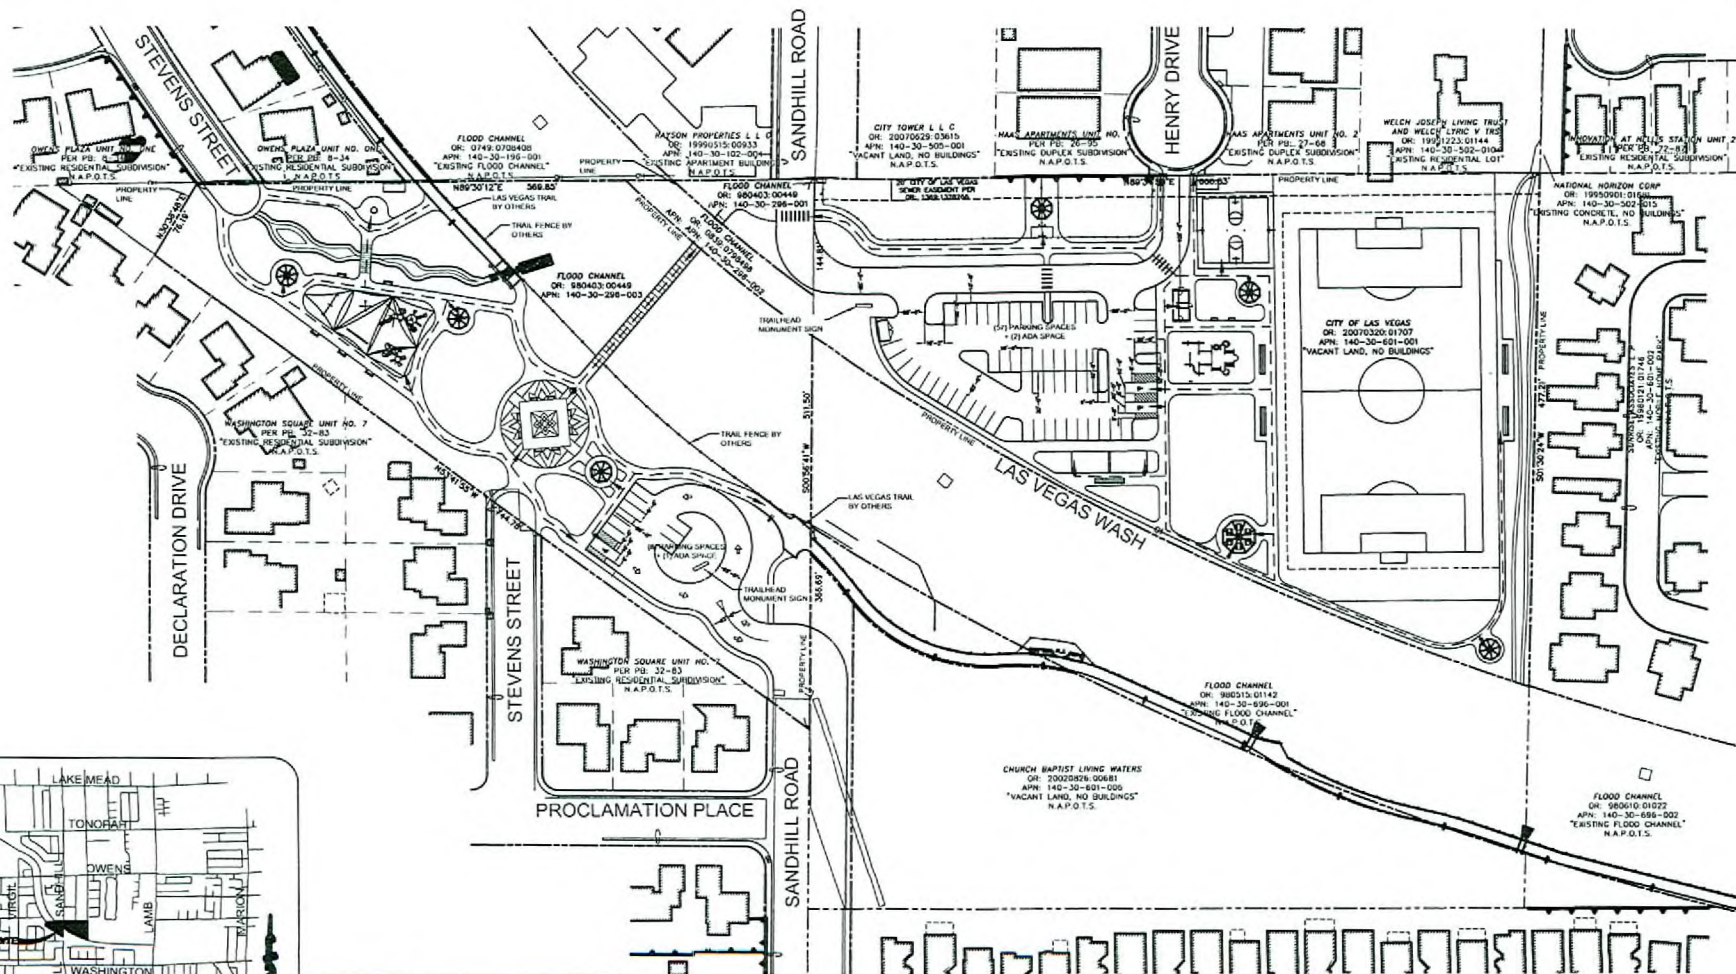

PROJECT NOTES

PARK SITE PARKING: (ST) STANDARD SPACES + (2) ADA SPACE + (16) SPACES
 TRAILHEAD SITE PARKING: (8) STANDARD SPACES + (1) ADA SPACE + (16) SPACES
 PARK AND TRAILHEAD SPACES: (8) TOTAL SPACES


ADA ACCESSIBILITY ROUTE: ————

PARK AND TRAILHEAD MONUMENT SIGN: 7' 0" WIDE X 9' 0" LONG X 3' 11" HEIGHT

RADIUS	LENGTH	DETA	TANGENT	CHORD	BEARING
CI 2845.69	736.12	1256.24	329.44	733.72	26326.04E

SANDHILL OWENS PARK & TRAILHEAD

CITY OF LAS VEGAS

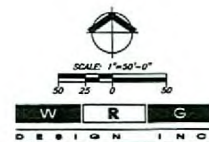

SITE PLAN
 DATE: FEBRUARY 11, 2009

GPA-33478 ZON-33479
WVR-33480 SDR-33481
04/09/09 PC

RECEIVED
FEB 17 2009