



STATEMENT OF FINANCIAL INTEREST

Case Number: **SUP-32748** APN: 138-09-420-006
Name of Property Owner: Northshore Plaza, LLC
Name of Applicant: Julia Liu - V.M. Spa
Name of Representative: _____

To the best of your knowledge, does the Mayor or any member of the City Council or Planning Commission have any financial interest in this or any other property with the property owner, applicant, the property owner or applicant's general or limited partners, or an officer of their corporation or limited liability company?

_____ Yes ☒ No

If yes, please indicate the member of the City Council or Planning Commission who is involved and list the name(s) of the person or persons with whom the City Official holds an interest. Also list the Assessor's Parcel Number if the property in which the interest is held is different from the case parcel.

City Official: N/A

Partner(s): _____

APN: _____

Signature of Property Owner: _____

Print Name




Subscribed and sworn before me

This 17 day of Dec, 2008

Robert R. Barth

Notary Public in and for said County and State

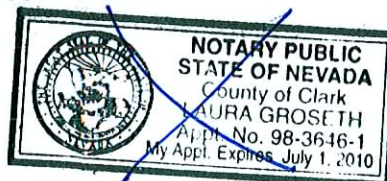

M. V. SPA

NORTHSHORE PLAZA

8370 WEST CHEYENNE AVENUE, SUITE 101

LAS VEGAS, NEVADA 89129

PROJECT DATA

COLOR ADAPTED (PROJECT DATA)

BUILDING DEPARTMENT : CITY OF LAS VEGAS
 CONSTRUCTION TYPE : V-B
 FIRE SPRINKLERS : YES
 OCCUPANCY CLASSIFICATION : B-OFFICE
 AREA : 1000 SF
 MASSAGE (1000SF/1000 = 10 PEOPLE)
 TAILOR (1000SF/1000 = 10 PEOPLE)
 TOTAL : 20 PEOPLE
 OCCUPANT LOAD :
 EXIT ANALYSIS : (1) EXITS REQUIRED UNDER 50 PEOPLE
 (2) EXITS PROVIDED
 BUILDING CODES : 2000 IBC, UPC, UMC, NEC, NFPA, IECC & 2005 NEC
 CITY OF LAS VEGAS AND SOUTH NEVADA CODE AMENDMENTS,
 THE 2003 ANSI 117-1, AND 2005 FIRE CODE


DRAWING INDEX

A-1 TITLE SHEET
 A-2 FLOOR AND REFLECTED CEILING PLAN
 M-1 HVAC PLAN, SCHEDULES, SYMBOLS AND NOTES
 P-1 PLUMBING PLAN, SCHEDULES, SYMBOLS AND NOTES
 E-1 ELECTRICAL SCHEDULES, SYMBOLS AND NOTES
 E-2 ELECTRICAL PLAN
 EC-1 2006 IECC REPORT

VICINITY MAP



RECEIVED
 DEC 23 2008

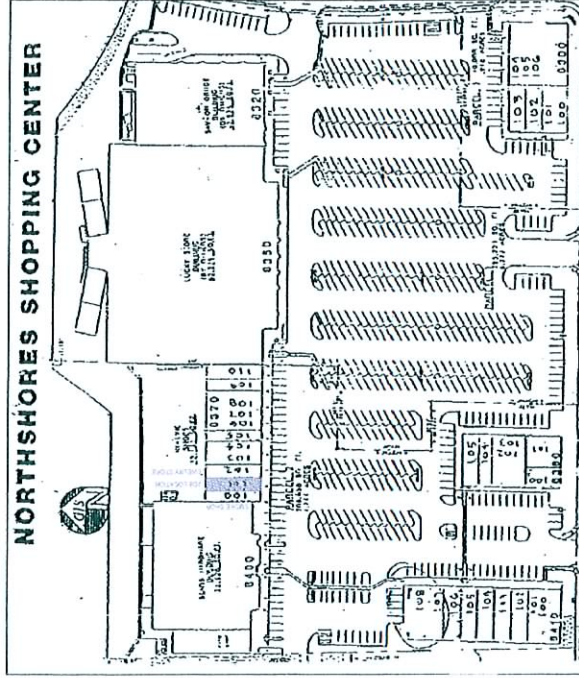


CHEYENNE AVE.

2006 State Landmark Map 1-0-7
 Fire Dept. District Map #1917/02
 GENERAL SITE ADDRESS:
 3201 SOARING GULLS DRIVE

SITE PLAN
 NTS

SUP-32748
 02/12/09 PC

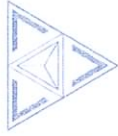

PANDA
 CONSTRUCTION
 8287 PEARL OASIS CT
 LAS VEGAS, NV 89102
 Tel: (702) 476-6621
 Fax: (702) 476-6622

8370 WEST CHEYENNE AVENUE, SUITE 101
 LAS VEGAS, NEVADA 89129

M. V. SPA

COVER SHEET

NO.	REVISION	DATE
1	ISSUED FOR PERMIT	12/23/08
2	ISSUED FOR PERMIT	12/23/08
A-1



PANDA
CONSTRUCTION
8297 PEARL OASIS CT
Las Vegas, NV 89102
Tel: (702) 476-6821
Fax: (702) 476-6822
LIC. # 0039554

M. V. SPA
8320 WEST CHEYENNE AVENUE, SUITE 101
LAS VEGAS, NEVADA 89129


FLOOR PLAN AND REFLECTED CEILING PLAN

DATE	12-20-08
SCALE	AS SHOWN
PROJECT	101
DESCRIPTION	101
APPROVED BY	A



A-2

SYMBOLS

- EXHAUST FAN
- CEILING DIFFUSER
- 8274W FLUORESCENT LAMP
SUSP. 30WATTS EACH
- EMERGENCY LIGHT
- EXIT LIGHT
- DONALITE 30WATTS INCANDESCENT
WITH DIMMER SWITCH
- EXISTING WALL PARTITION
- NEW WALL PARTITION
- WALL LIGHTS INCANDESCENT
WITH DIMMER SWITCH

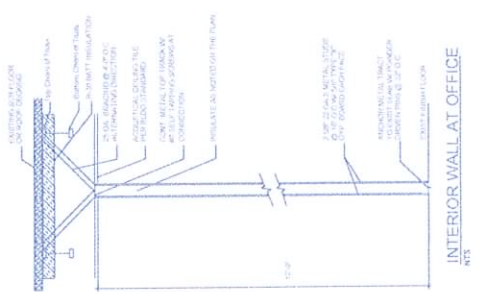

ROOM NAME	FLOOR	WALL	CLG. MATL.	CLG. HT.
OFFICE	CARPET	2X4 ACQUATIC TILE	2X4 ACQUATIC TILE	12'-0"
RESTROOMS	CERAMIC	2X4 ACQUATIC TILE	2X4 ACQUATIC TILE	12'-0"
SHOWERS	CERAMIC	2X4 ACQUATIC TILE	2X4 ACQUATIC TILE	12'-0"

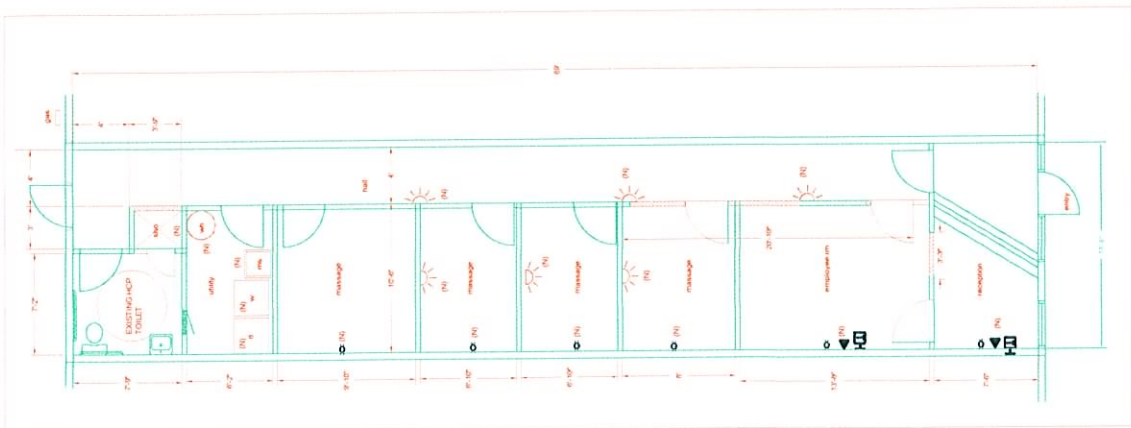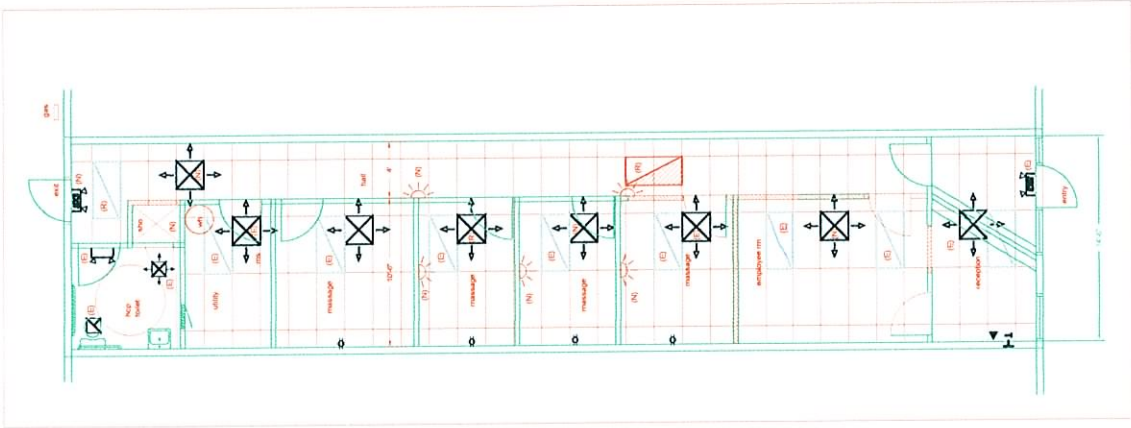

REFLECTED CEILING PLAN
1/4" = 1'-0"

FLOOR PLAN
1/4" = 1'-0"

SUP-32748
02/12/09 PC



PANDA
CONSTRUCTION
8297 PEARL OASIS CT
Las Vegas, NV 89102

Tel: (702) 476-6621
Fax: (702) 476-6622
LIC # B039554

8370 WEST CHEYENNE AVENUE, SUITE 101
LAS VEGAS, NEVADA 89129


M. V. SPA

SITE PLAN

NO.	REVISION	DATE
1	ISSUED FOR PERMIT	02/12/09


A-3

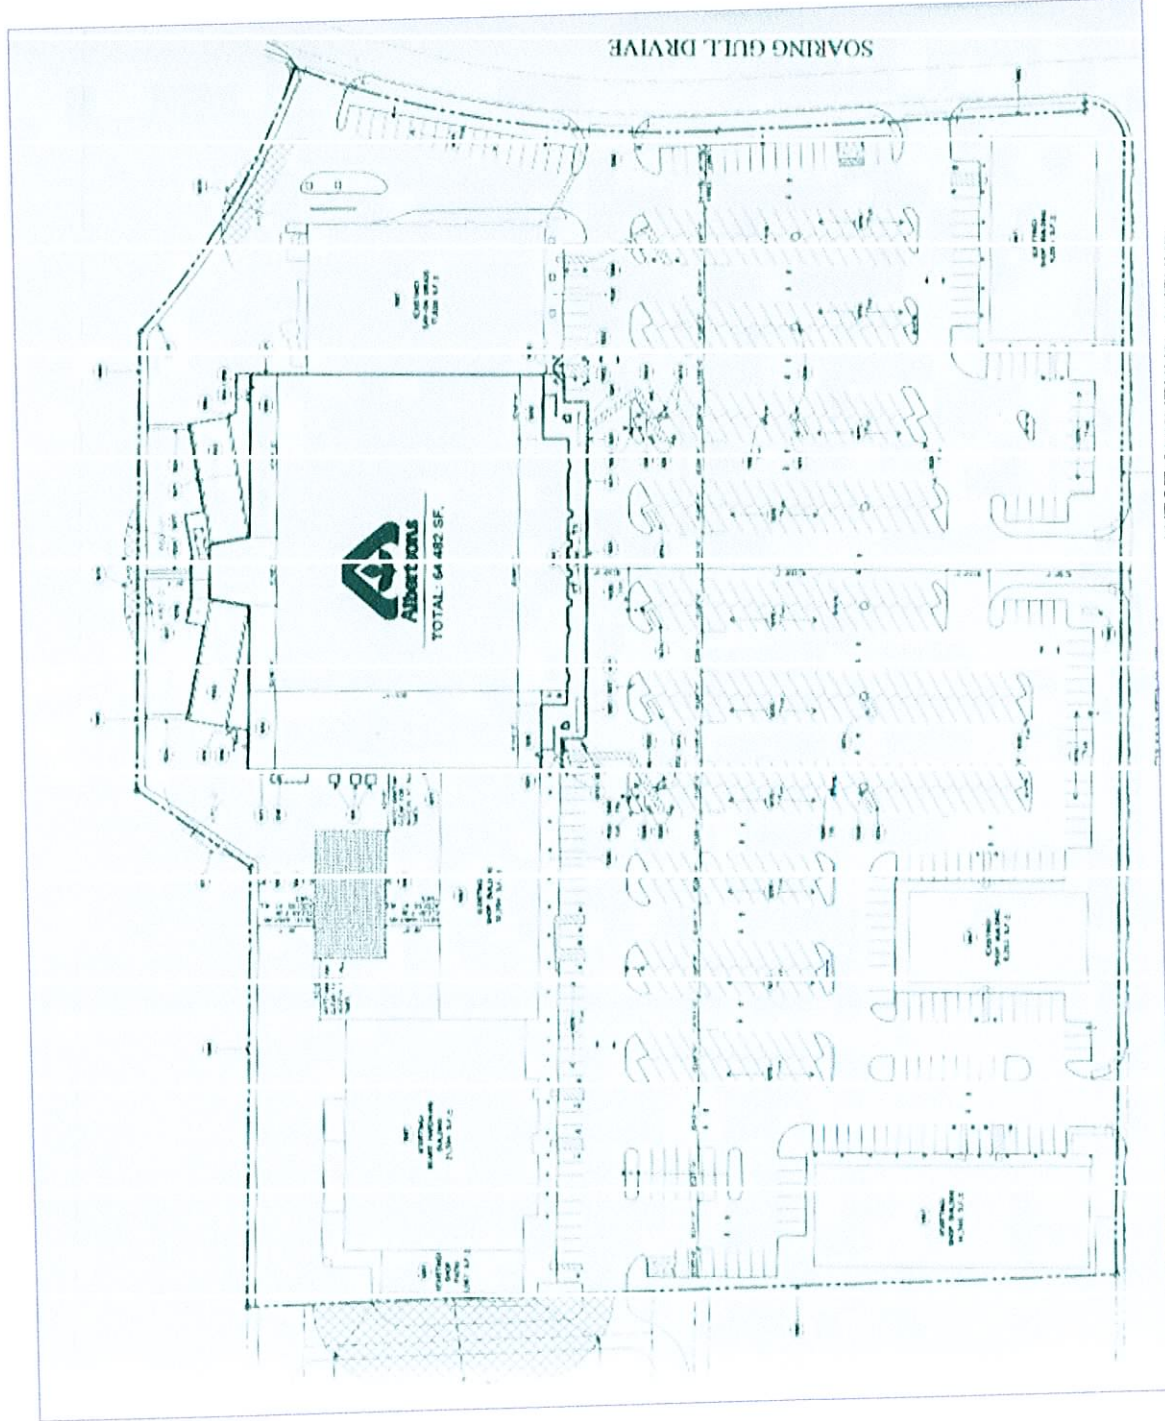

WEST CHEYENNE AVENUE

SITE PLAN
1" = 40'-0"



SUP-32748
02/12/09 PC