


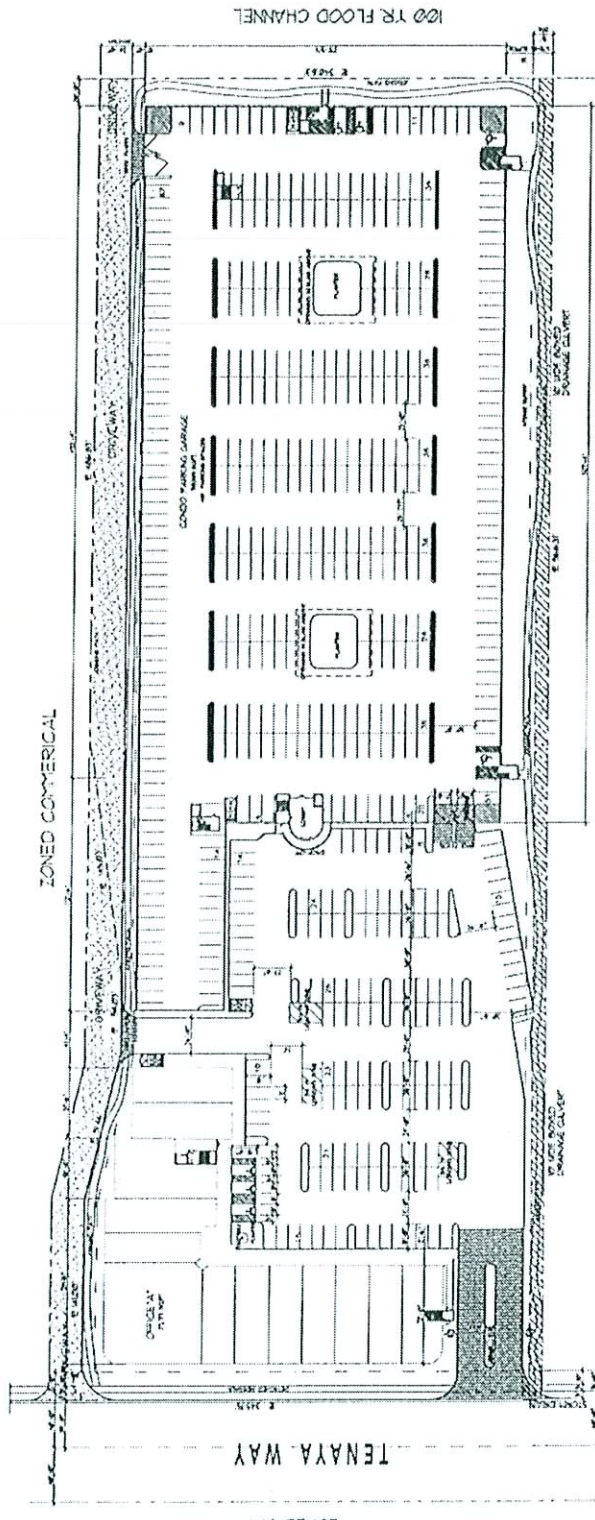



LEVEL 11 - ARCHITECTURAL SITE PLAN

IONED R-1











SITE DATA

APN: 138-03-701-021

SITE AREA: 1.00 AC


OPEN SPACE (LEVEL 1)

PERCENTAGE







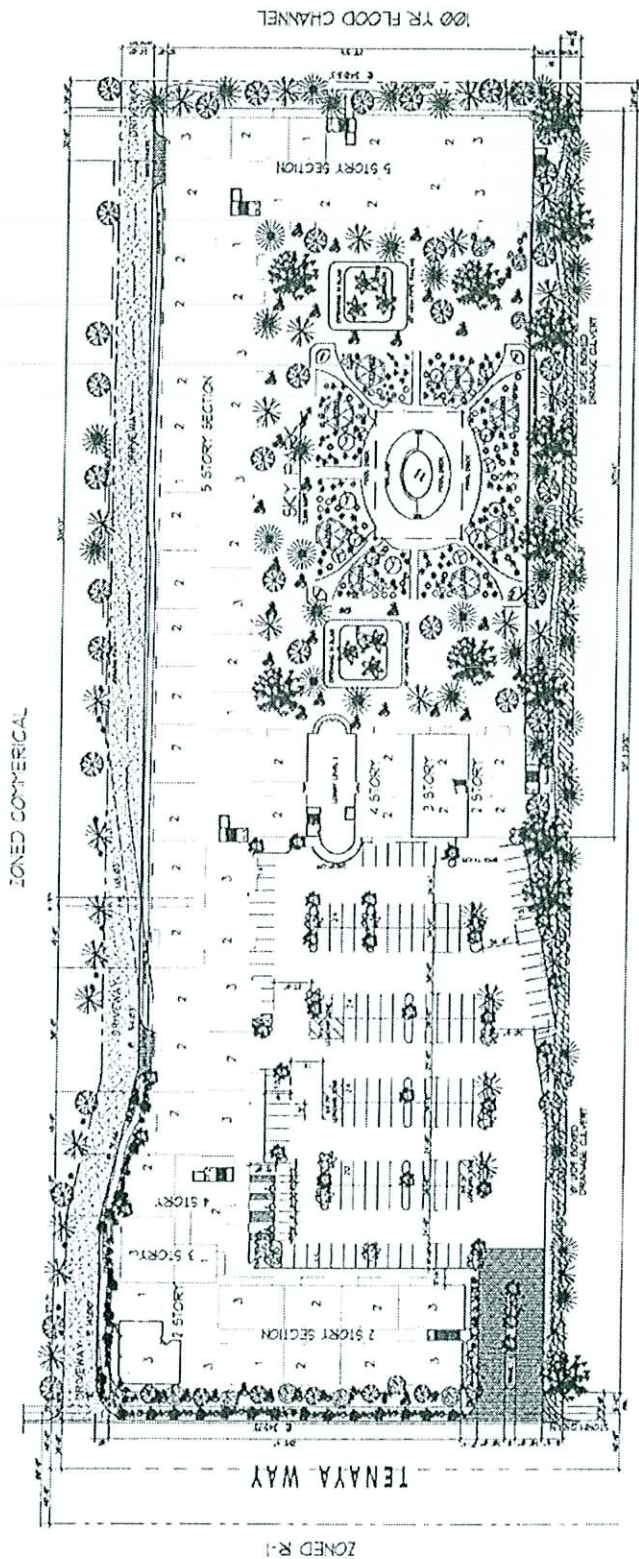


ZONE 2-1


LEVEL '2' - ARCHITECTURAL LANDSCAPE PLAN




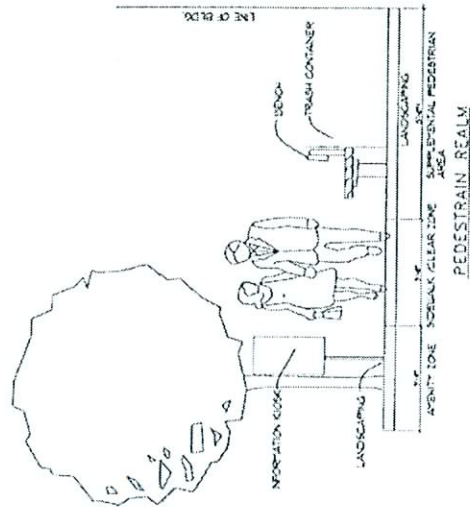


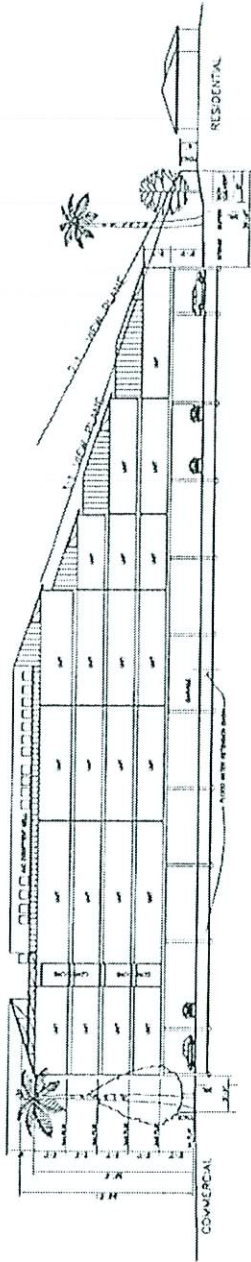

SECTION THRU BUILDING (LOOKING NORTH)

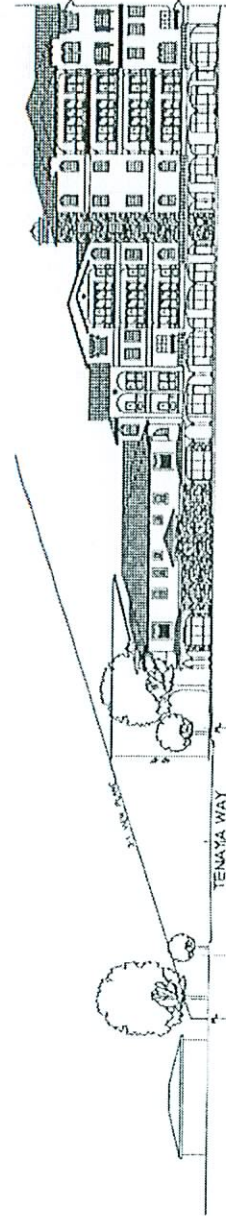





VIEW PLANE ACROSS BUILDINGS
VIEW OVER TENAYA WAY

RECEIVED

EOT-33160
03-04-09 CC

JAN 26 2009


TENAYA WAY CENTRE for DESERT CAPITAL GROUP CLARK COUNTY LAS VEGAS, NEVADA		AS-8 1-1-2008 1-1-2008
EXTERIOR ELEVATIONS		
GREENB TINDALL ARCHITECTS 1000 WEST TOWERS BLVD, SUITE 100 LAS VEGAS, NEVADA 89108 PHONE: 702-735-1000 FAX: 702-735-1001 WWW.GREENBTINDALL.COM		

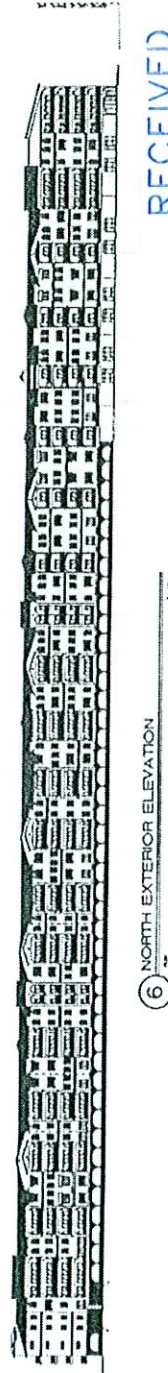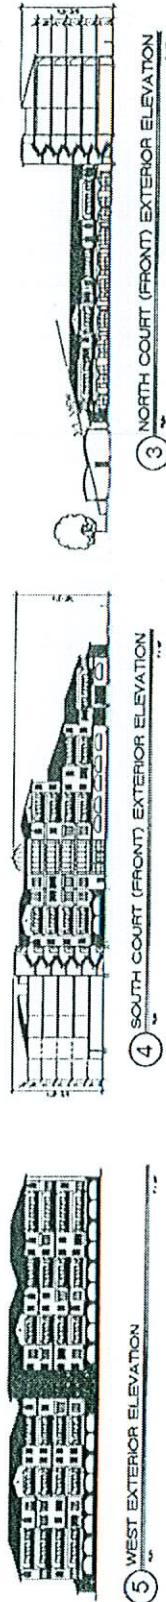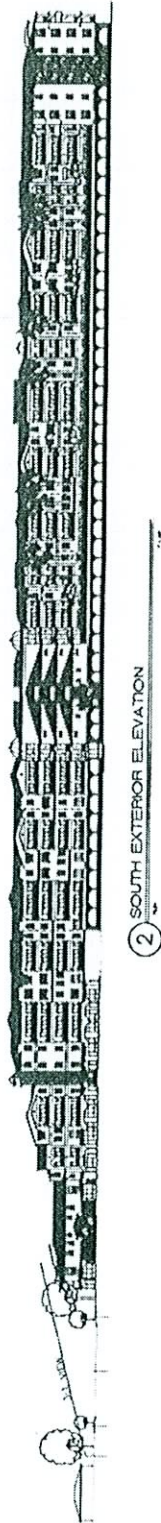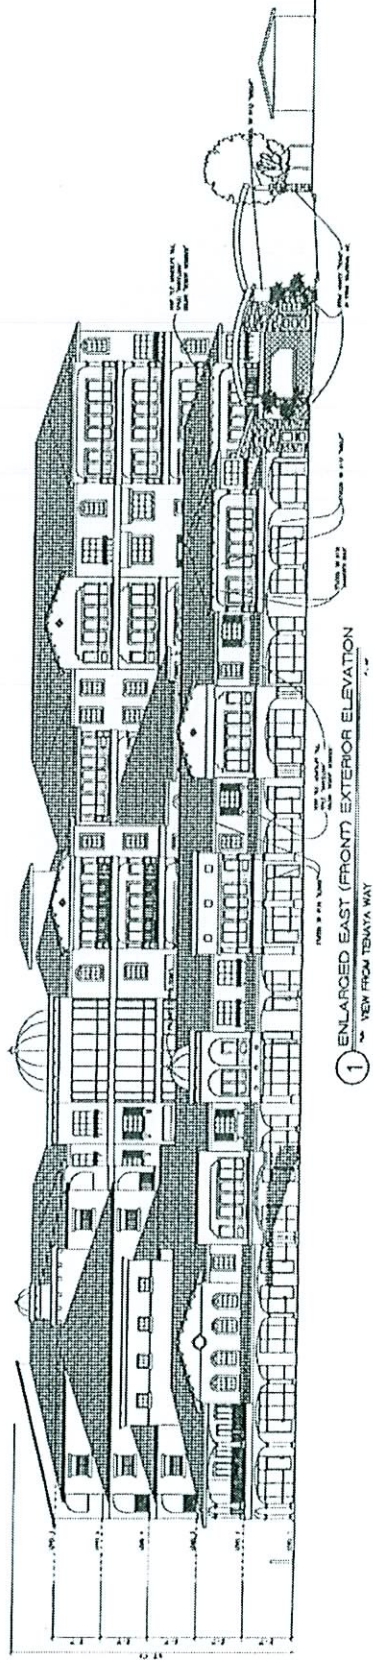


RECEIVED

JAN 26 2009


EOT-33160
03-04-09 CC

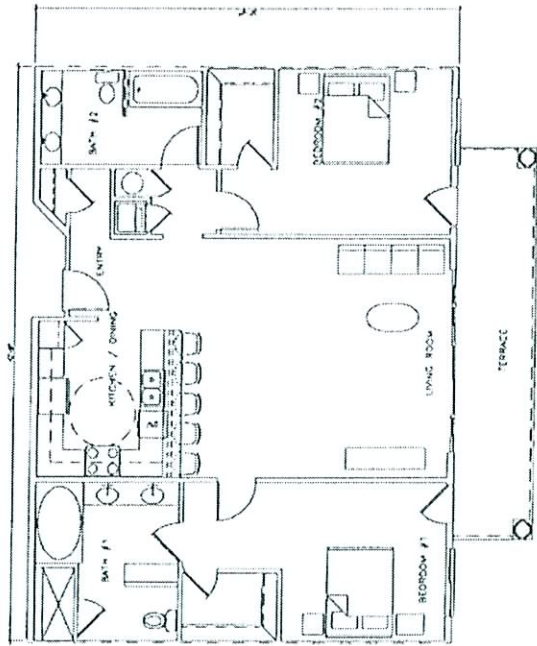

UNIT 'B' TWO BEDROOM FLOOR PLAN

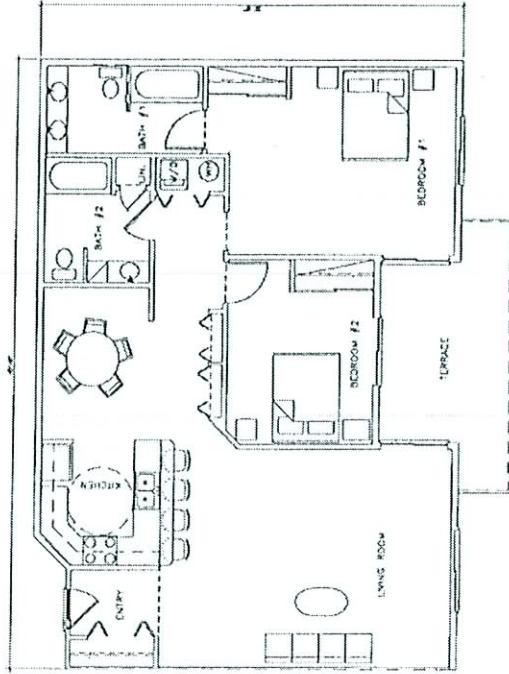

UNIT 'C' TWO BEDROOM FAMILY FLOOR PLAN

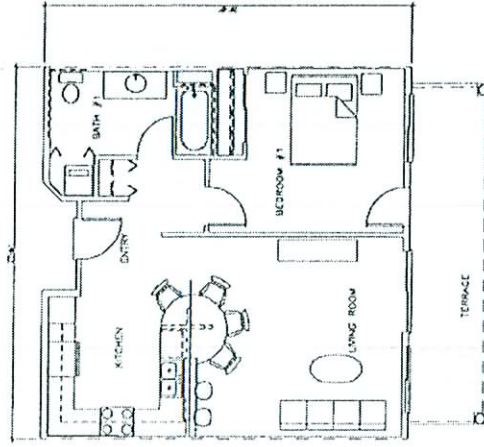

UNIT 'A' ONE BEDROOM


EOT-33160

03-04-09 CC


RECEIVED

JAN 26 2009

AS-9 TRAVATA WAY CENTRE FOR DESERT CAPITAL GROUP TRAVATA WAY AND GRASS ROAD CLARK COUNTY LAS VEGAS, NEVADA		LOTS A, B AND C TWO (2) BEDROOM FLOOR PLANS	GREENE TINDALL 100 EAST BUREAU ROAD, SUITE 100 LAS VEGAS, NEVADA 89101 (702) 735-1100 FAX (702) 735-1101 WWW.GREENTINDALL.COM
--	--	---	--

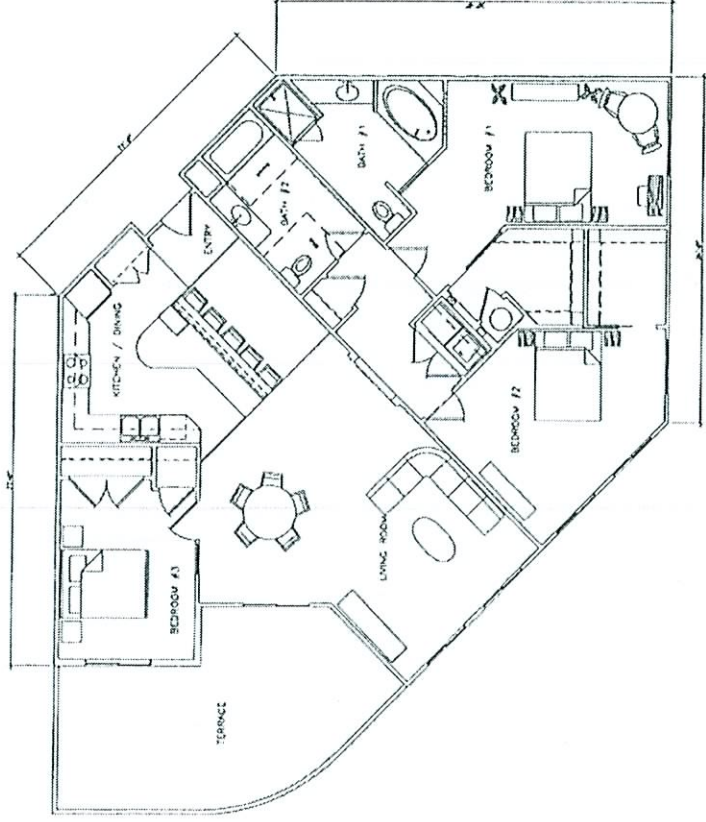

UNIT 'E' 3 BEDROOM FLOOR PLAN

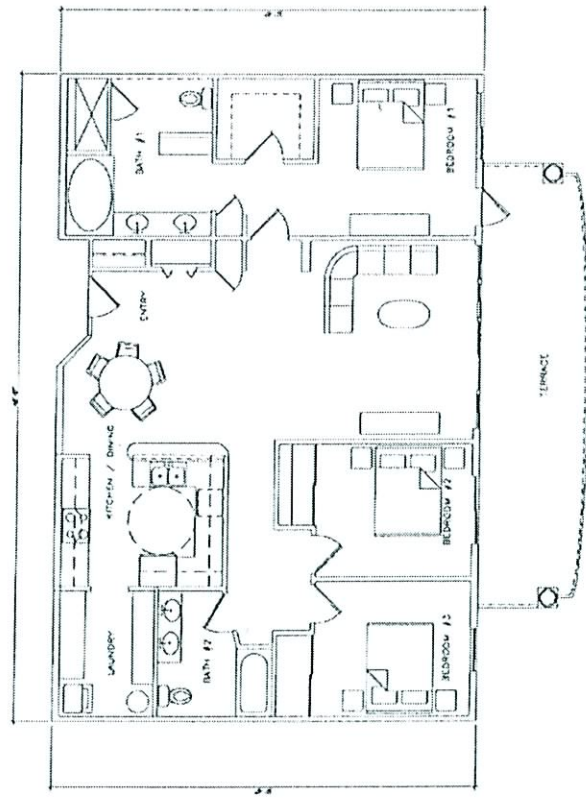

UNIT 'D' 3 BEDROOM UNIT FLOOR PLAN

EOT-33160
03-04-09 CC

RECEIVED
JAN 26 2009