


1112	1113	1114	
------	------	

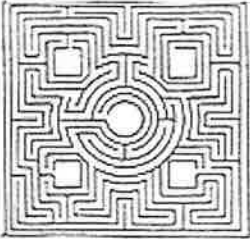


songarden
tea



SUNGARDEN BOOTH: FINAL DESIGN DOCUMENT, 04.02.08



6/12


FORMATION ASSOCIATION

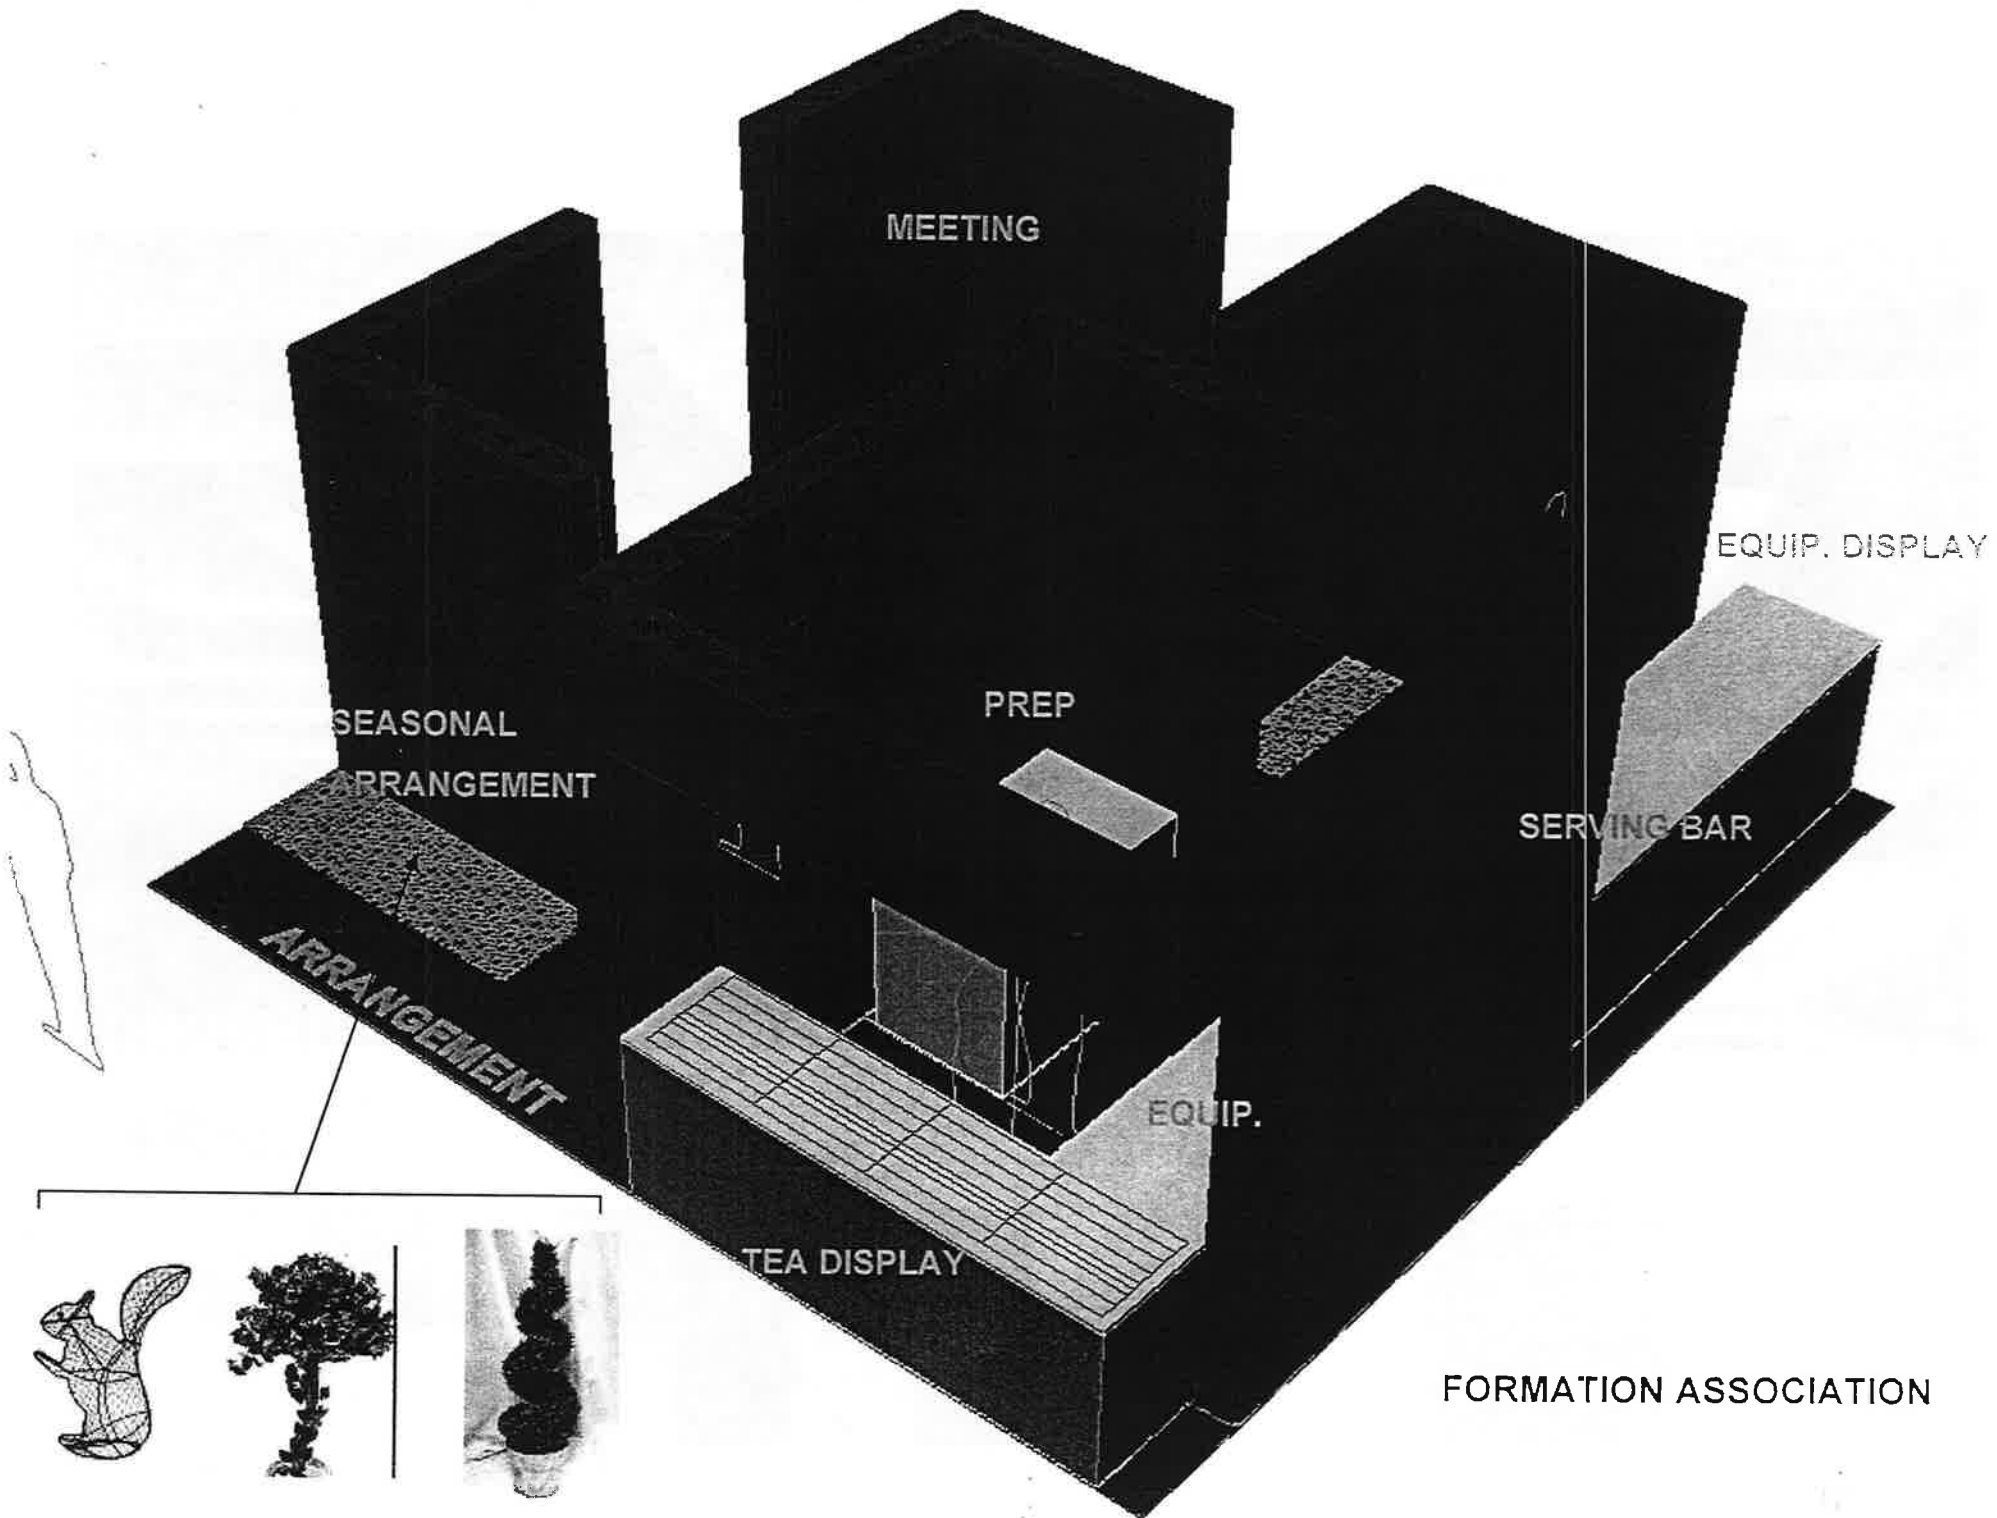

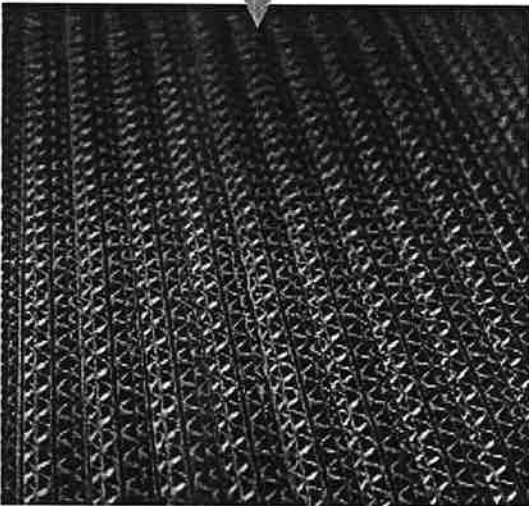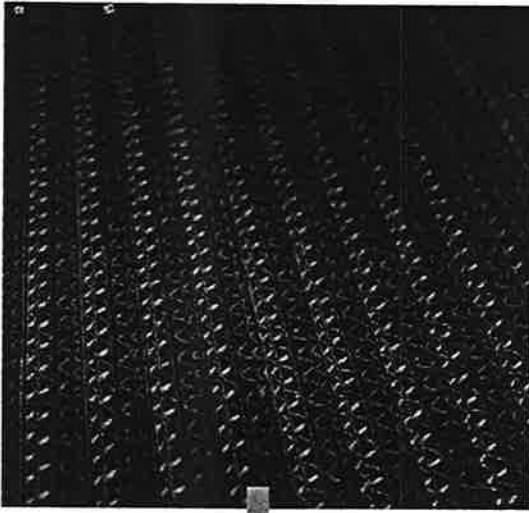

LAMINATED CARDBOARD WALLS, COLORATION

FORMATION ASSOCIATION

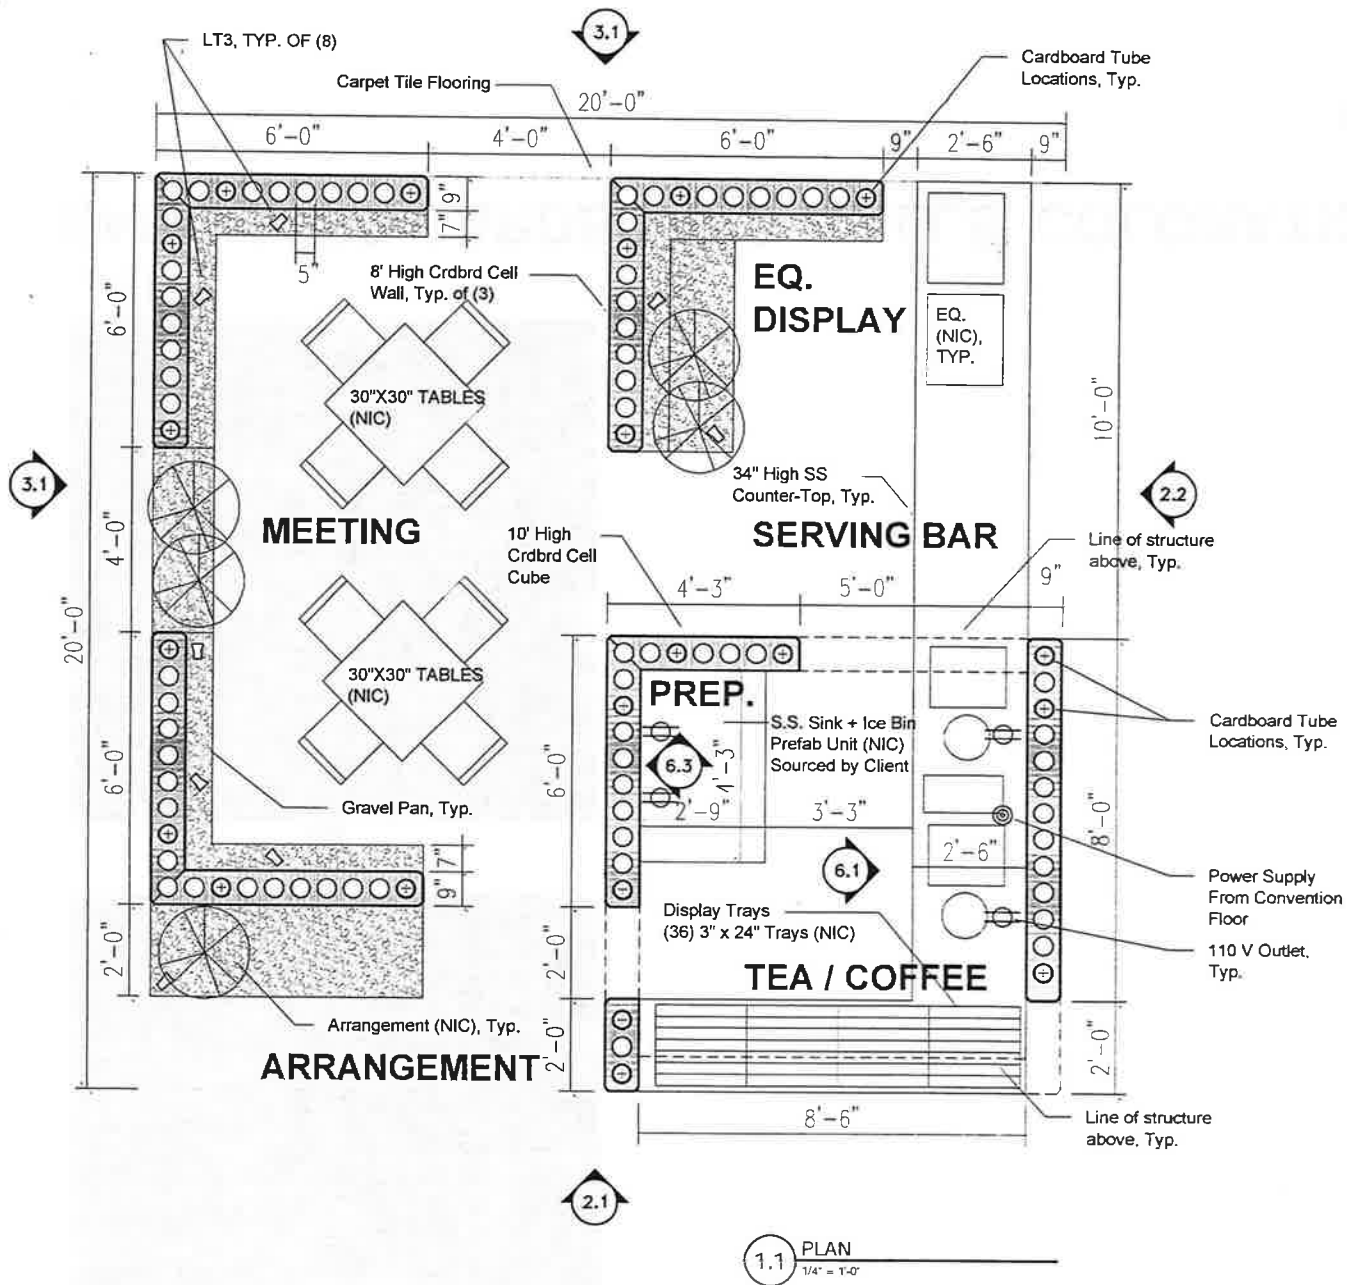

GENERAL NOTES:

1. All workmanship to be executed with care.
2. All flammable materials to be treated with fire retardant. Paperwork to be furnished for local fire department review.

LAMINATED CARDBOARD WALLS

1. Walls should have no less than 1/8" tolerance.
2. Color to match green cardboard image from client presentation PPT. Samples to be generated for approval by designer.

ELECTRICAL

1. Electrical to be installed by a licensed professional with proper paperwork verifying compliance to convention floor codes.
2. All electrical wiring to be concealed.
3. All lighting fixtures to be low voltage.
4. Lighting Schedule Follows:

LIGHT SCHEDULE





- LT1: Recessed MR16
- LT2: Wall-Mount Lights
- LT3: Freestanding MR 16
- LT4: Strip Light

Cardboard Tube Locations, Typ.

Power Supply From Convention Floor
110 V Outlet, Typ.

1.1 PLAN
1/4" = 1'-0"

1

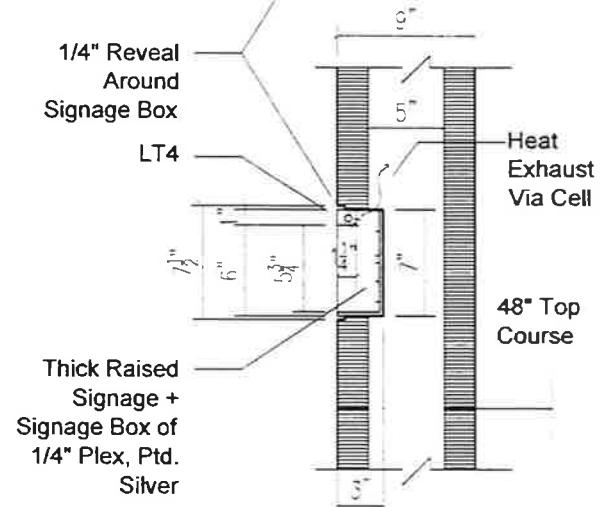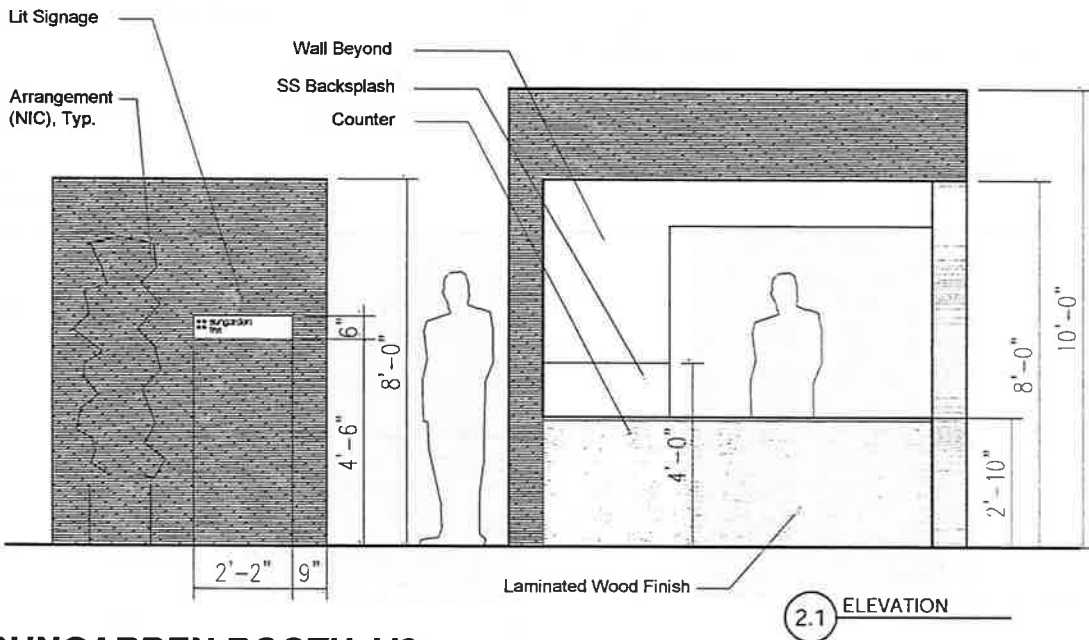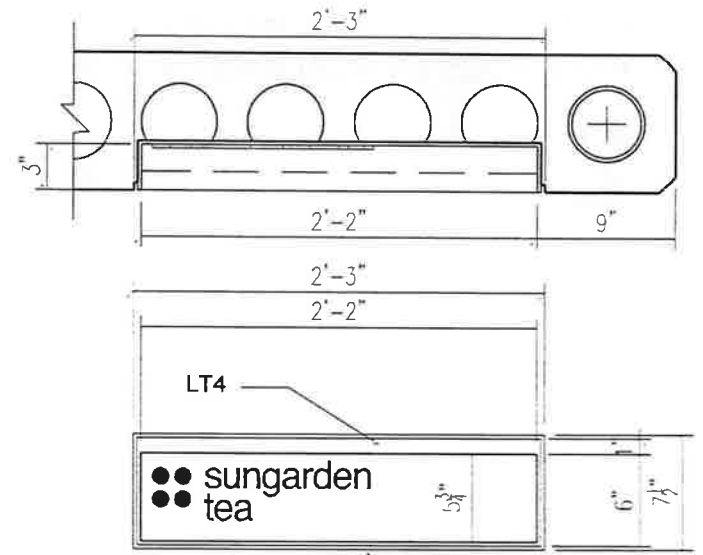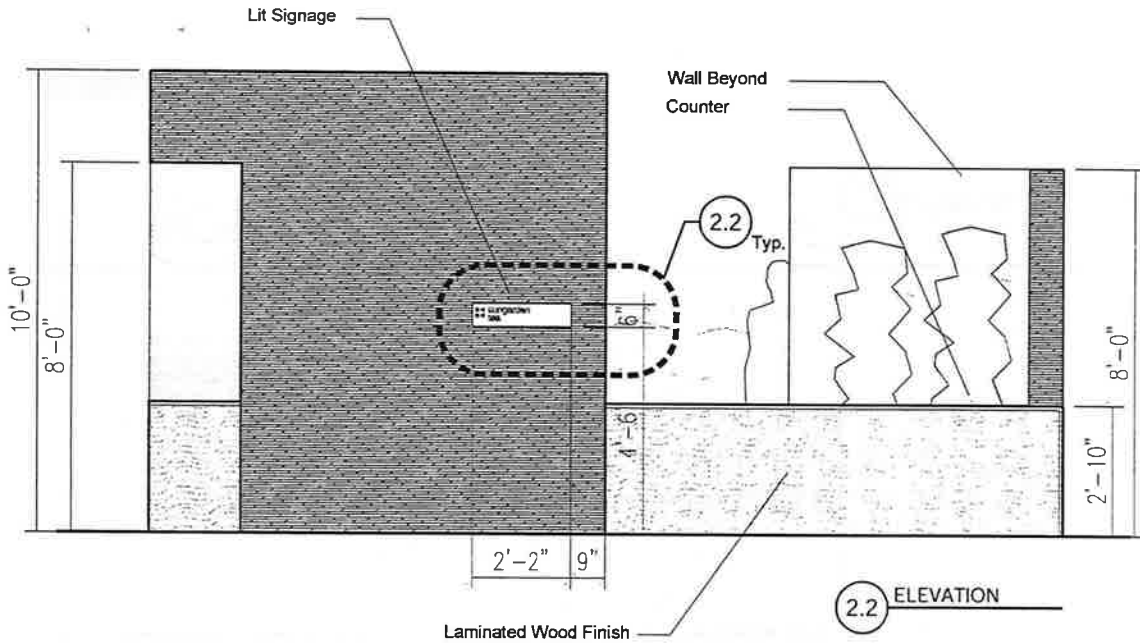


2.3 Lit Signage Detail
1" = 1'-0"

SUNGARDEN BOOTH, V2


FORMATION ASSOCIATION

ELEVATIONS

04.02.08

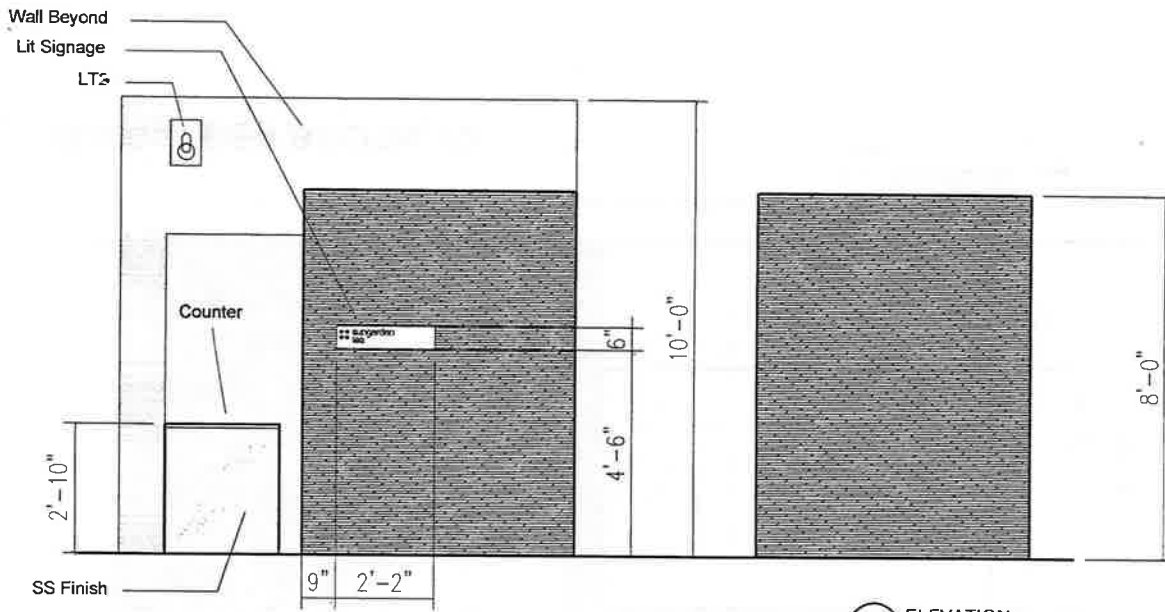

3.2 ELEVATION

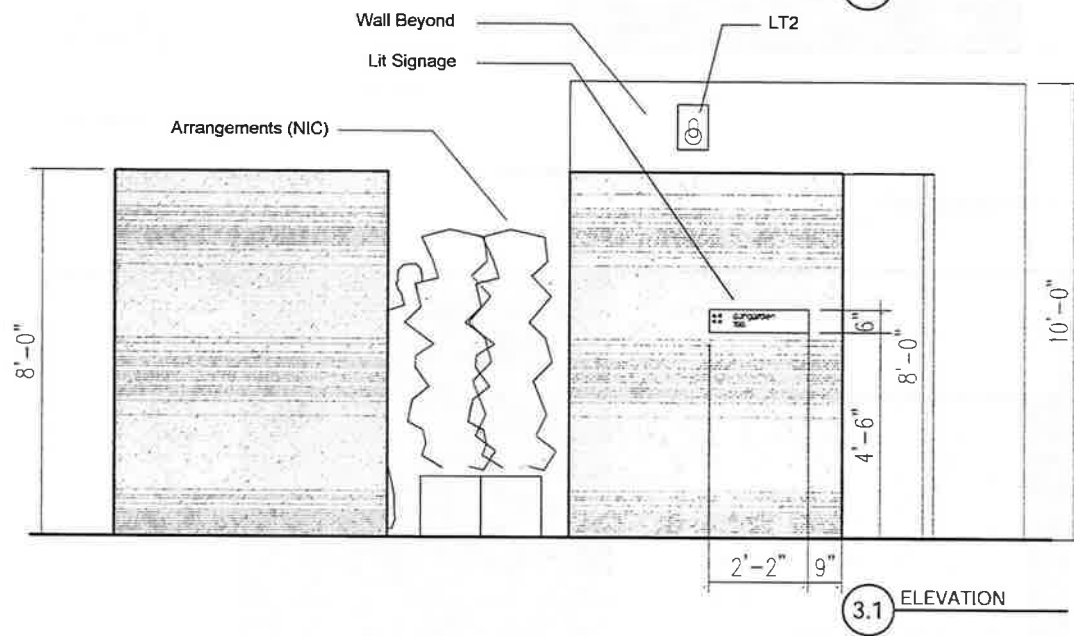


3.1 ELEVATION

SUNGARDEN BOOTH, V2

FORMATION ASSOCIATION

ELEVATIONS

04.02.08

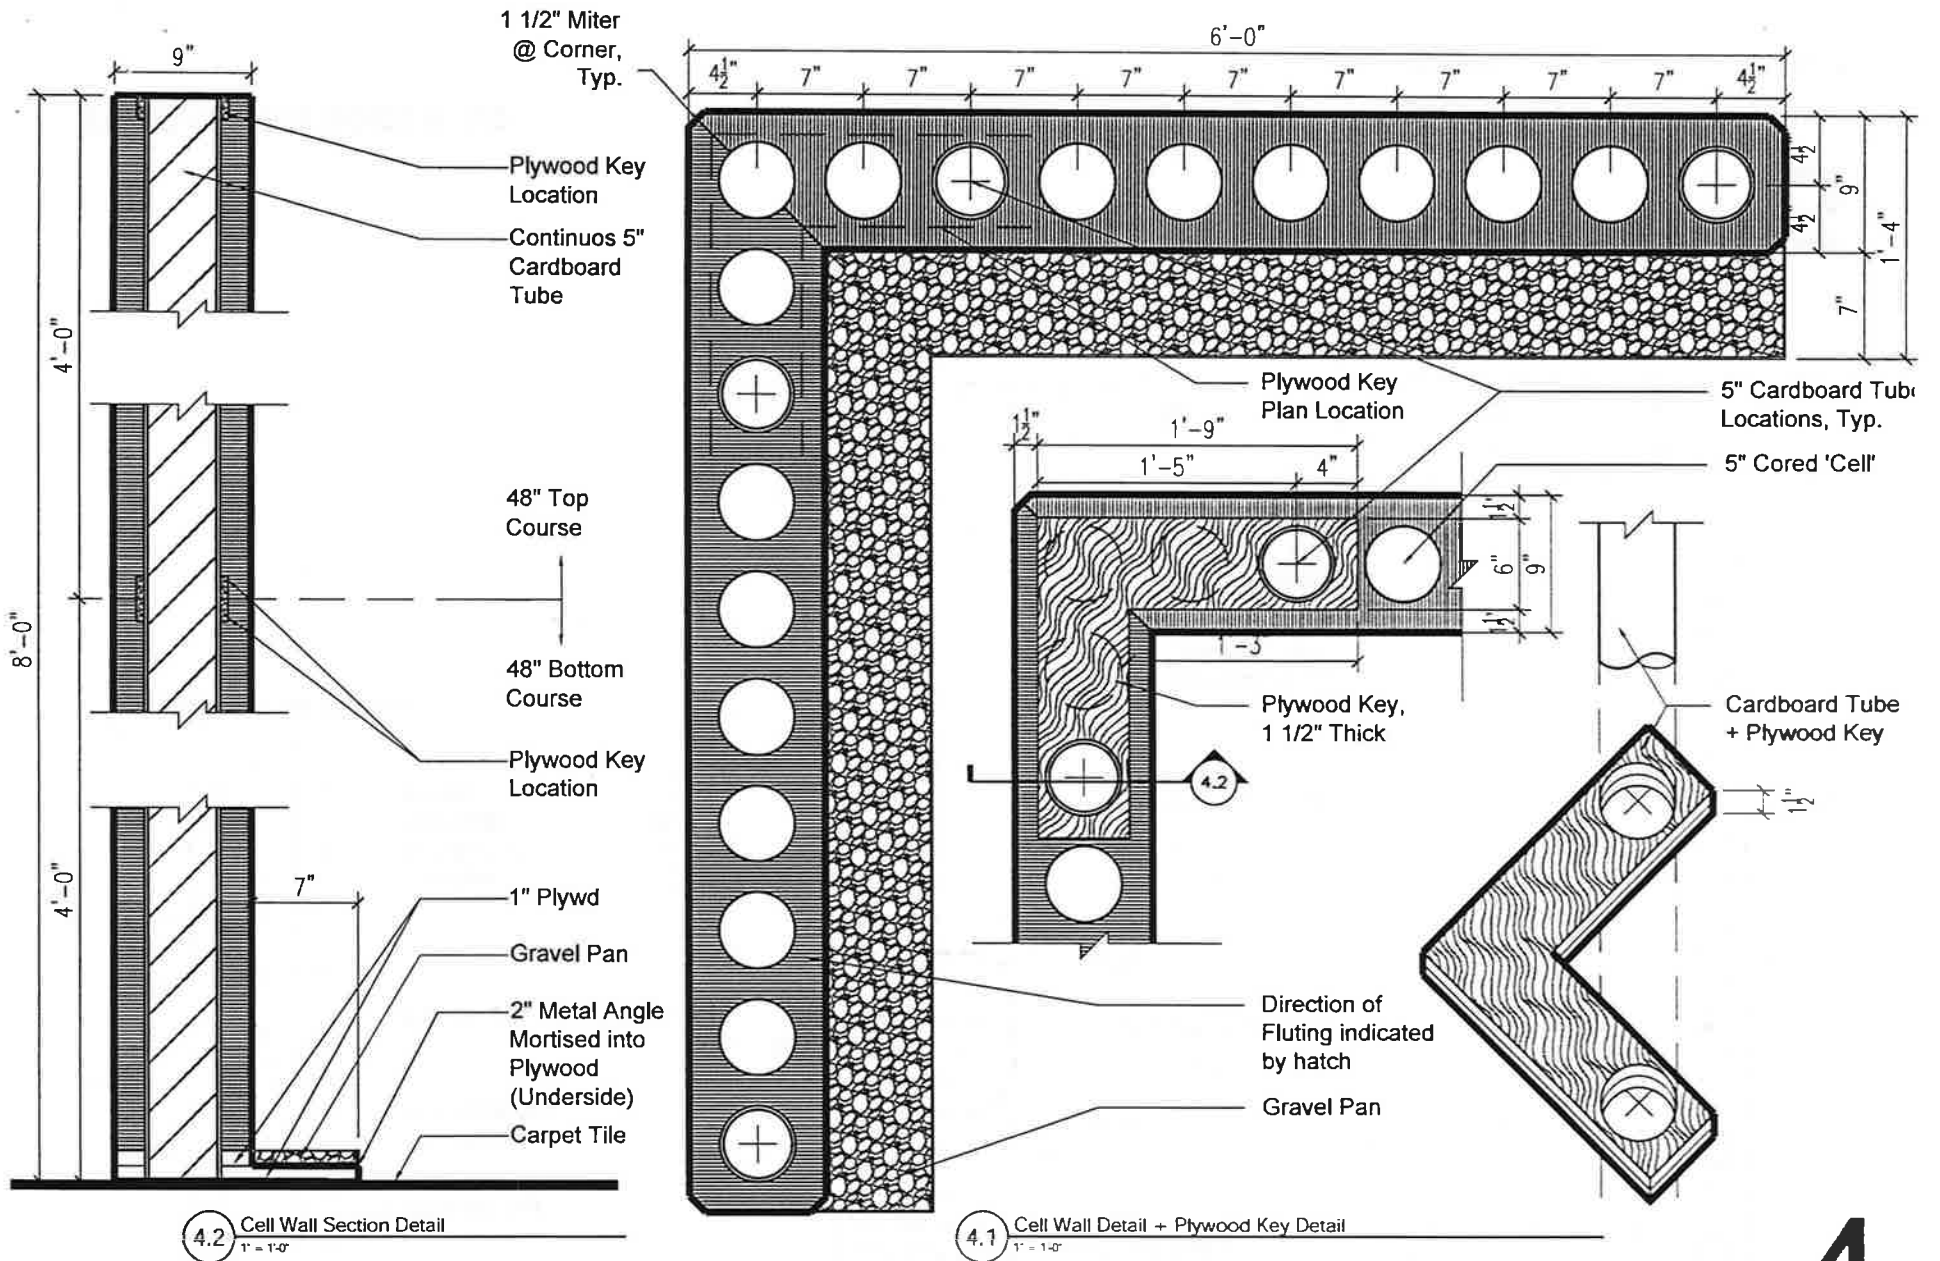


SUNGARDEN BOOTH, V2


FORMATION ASSOCIATION

CELL WALL PLAN


04.02.08

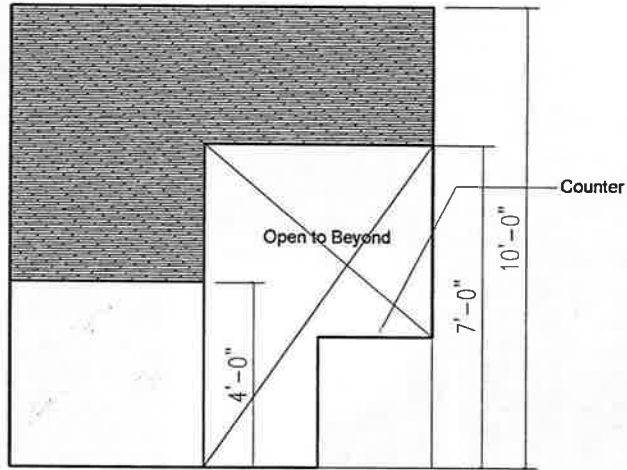

6.3 PREP ELEVATION

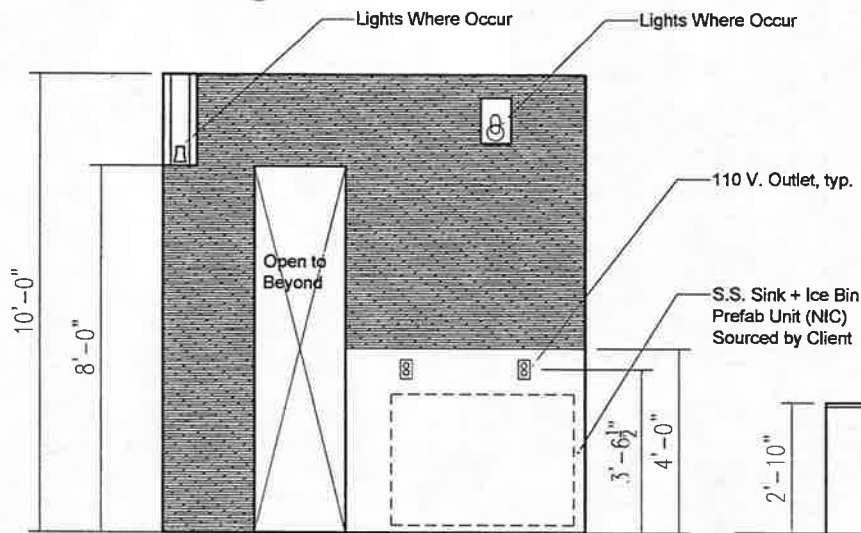

6.3 PREP ELEVATION

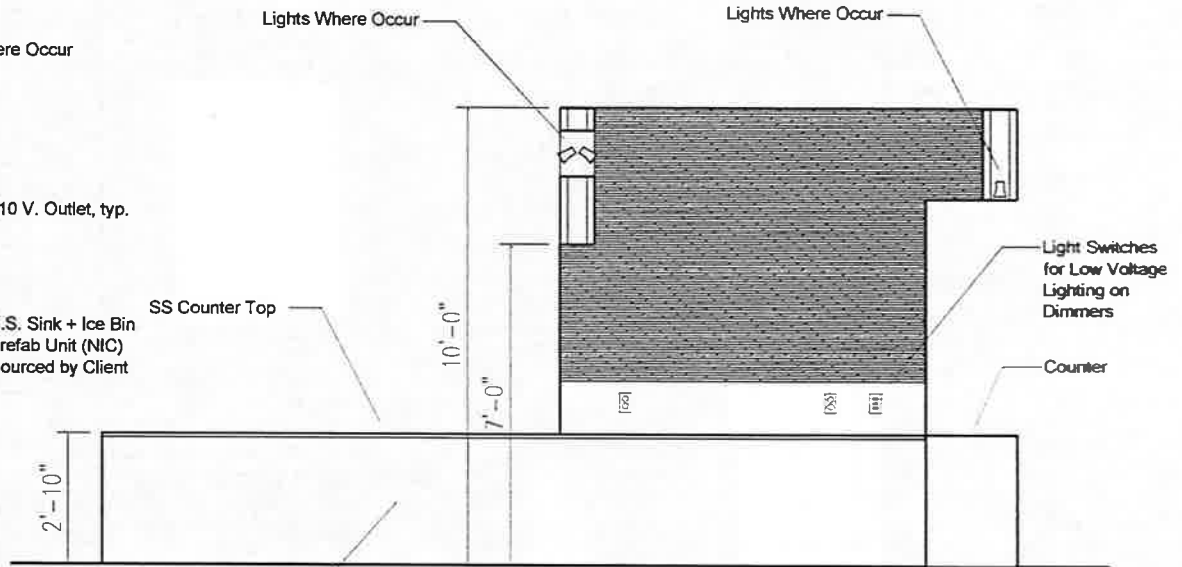

6.1 INTERIOR ELEVATION

6

SUNGARDEN BOOTH, V2



10	11	12	
----	----	-----



Abie
400

Abie
300

Abie 400
Abie 300
Abie 200
Abie 100
Abie 0