


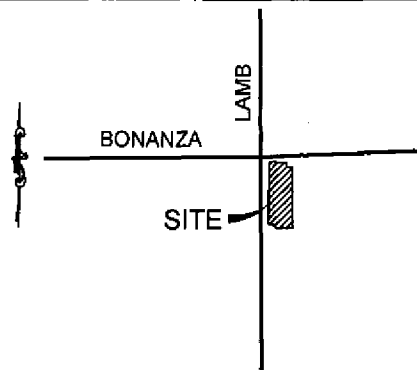


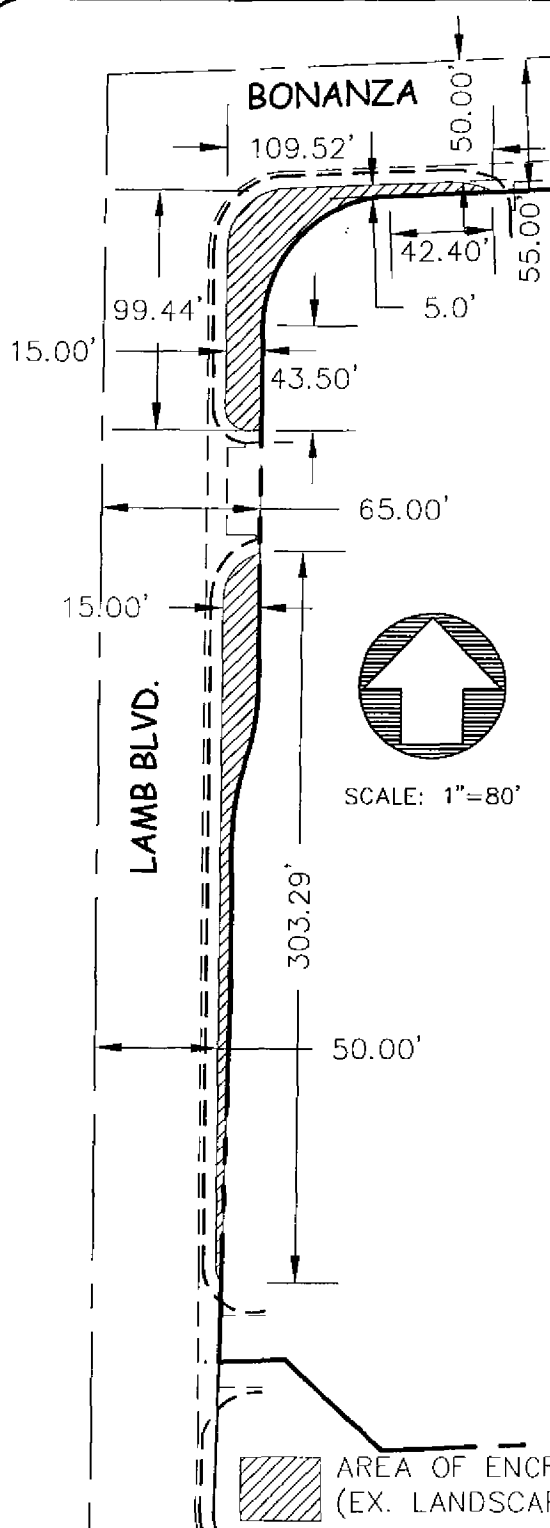

VICINITY MAP
NOT TO SCALE

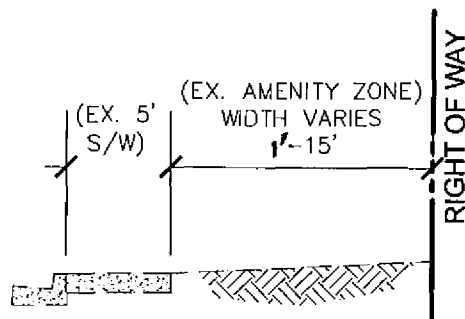

LAMB BLVD.
115' R/W MAX, 100' TYPICAL
(PUBLIC STREET)
TYPICAL SECTION
N.T.S.

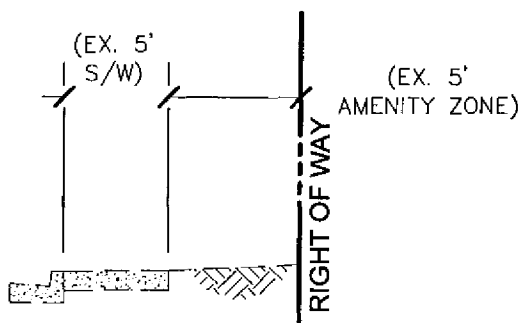

BONANZA RD.
105' R/W MAX, 100' TYPICAL
(PUBLIC STREET)
TYPICAL SECTION
N.T.S.

EXHIBIT "A"

**SEC LAMB & BONANZA
ENCROACHMENT EXHBIT**