

PLANNING & DEVELOPMENT DEPARTMENT

STATEMENT OF FINANCIAL INTEREST

Case Number: **EOT-33651** APN: 125-20-301-015

Name of Property Owner: Towne Vistas LLC

Name of Applicant: Steve Aizenberg

Name of Representative: Kummer Kaempfer, Tony Celeste

To the best of your knowledge, does the Mayor or any member of the City Council or Planning Commission have any financial interest in this or any other property with the property owner, applicant, the property owner or applicant's general or limited partners, or an officer of their corporation or limited liability company?

Yes X No

If yes, please indicate the member of the City Council or Planning Commission who is involved and list the name(s) of the person or persons with whom the City Official holds an interest. Also list the Assessor's Parcel Number if the property in which the interest is held is different from the case parcel.

City Official: _____

Partner(s): _____

APN: _____


Signature of Property Owner:

Print Name: STEVE HIZENBERG

Subscribed and sworn before me

This 5 day of FEBRUARY, 2009

Denise Flanagan
Notary Public in and for said County and State

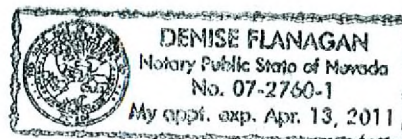


RECEIVED
FEB 27 2009

EOT-33651
04-15-09 CC

A 1.00
SIT PLAN



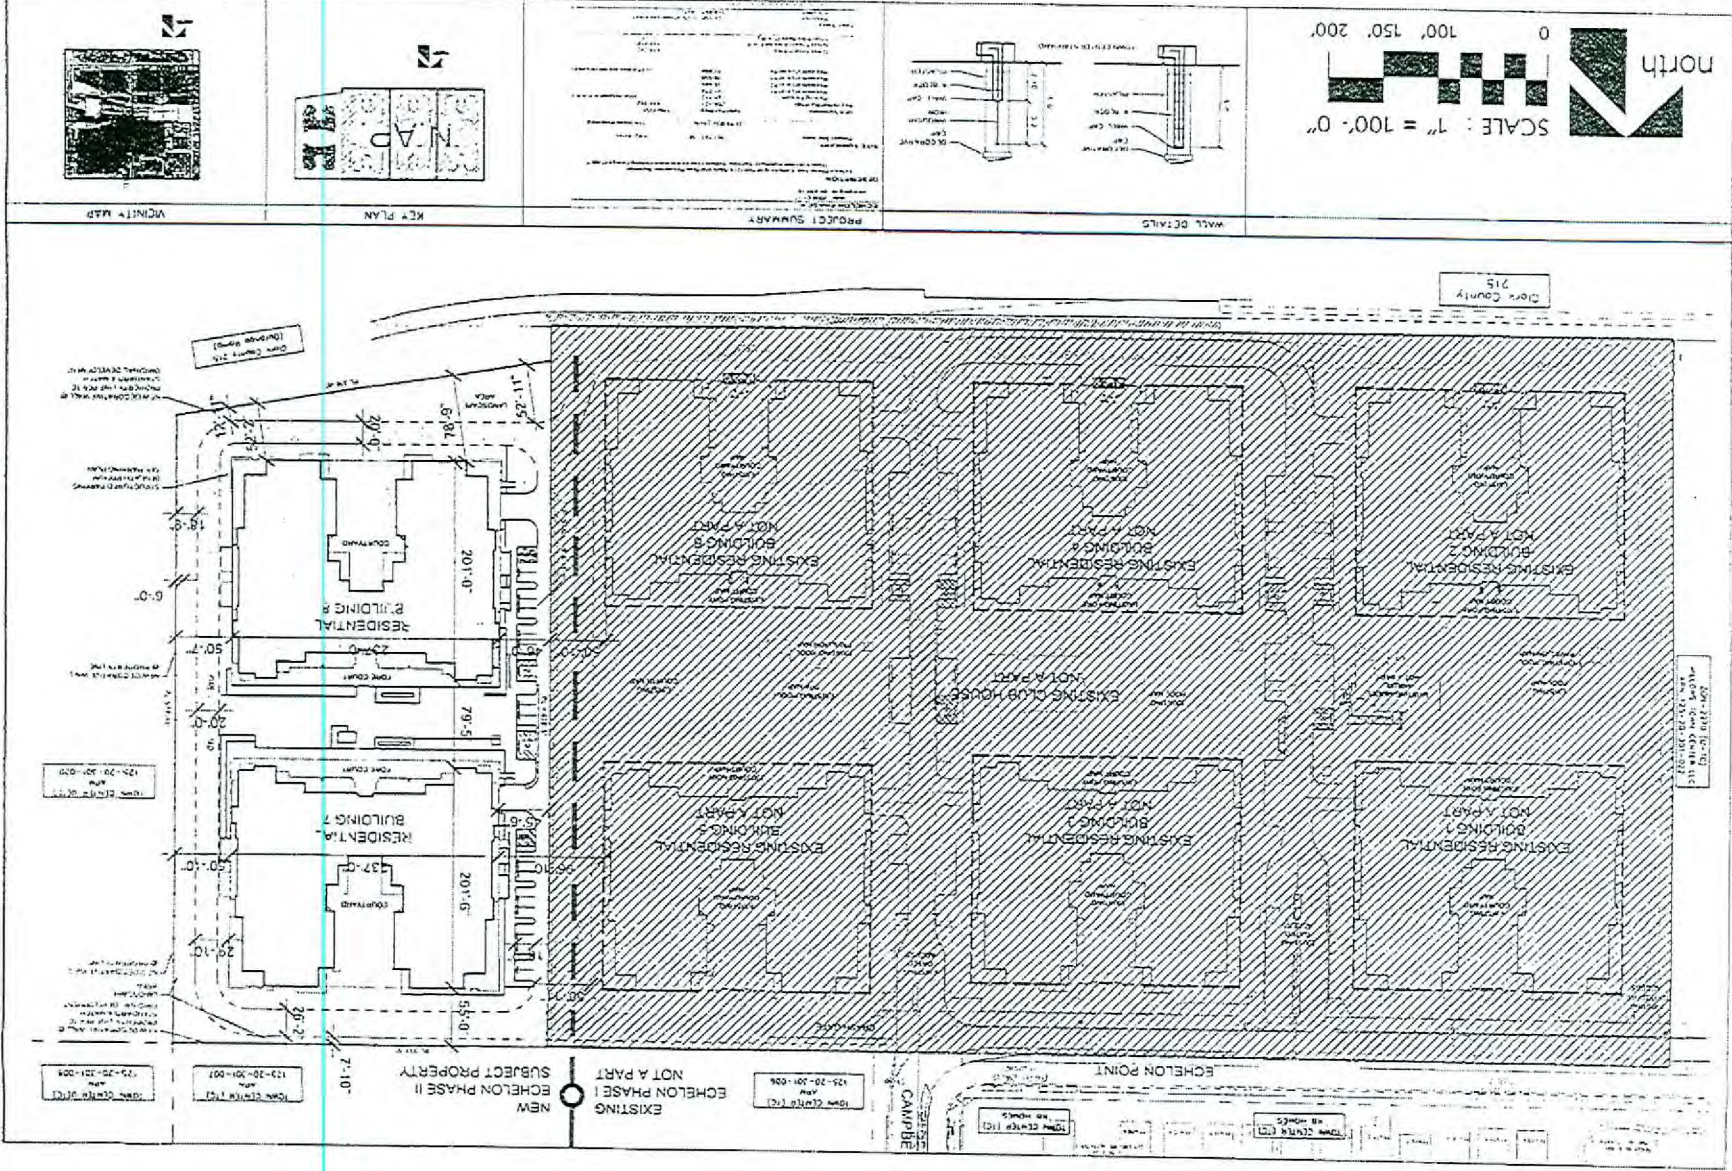



LOWNE VISTAS LLC




ROD RATH AVENUE
LAS VEGAS, NV

952.861.0400 4246000

Drawn by: JPM
 Check: JPM
 ARCH. JOB NO.
 04-00020
 SCALE
 1" = 100'
 LANDSCAPE
 PLAN
 1.00

EOT-33651
04-15-09 CC

RECEIVED
FEB 27 2009

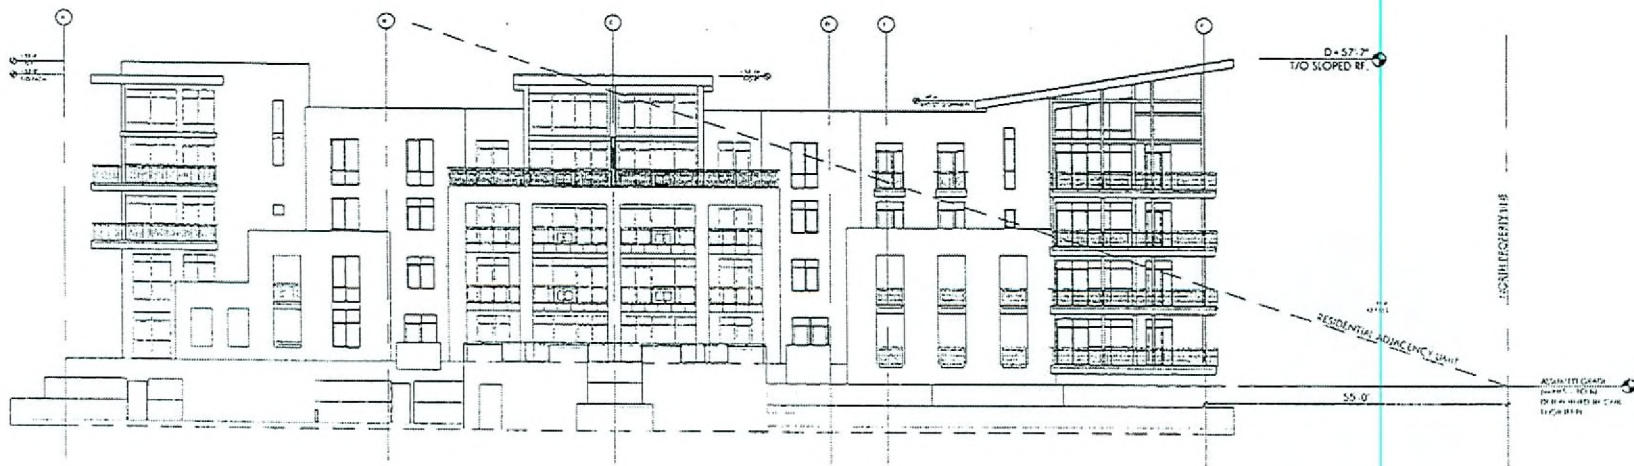


RESIDENTIAL ADJACENCY HEIGHT LINE

A 0.00

EOT-33651
04-15-09 CC

RECEIVED
FEB 27 2009

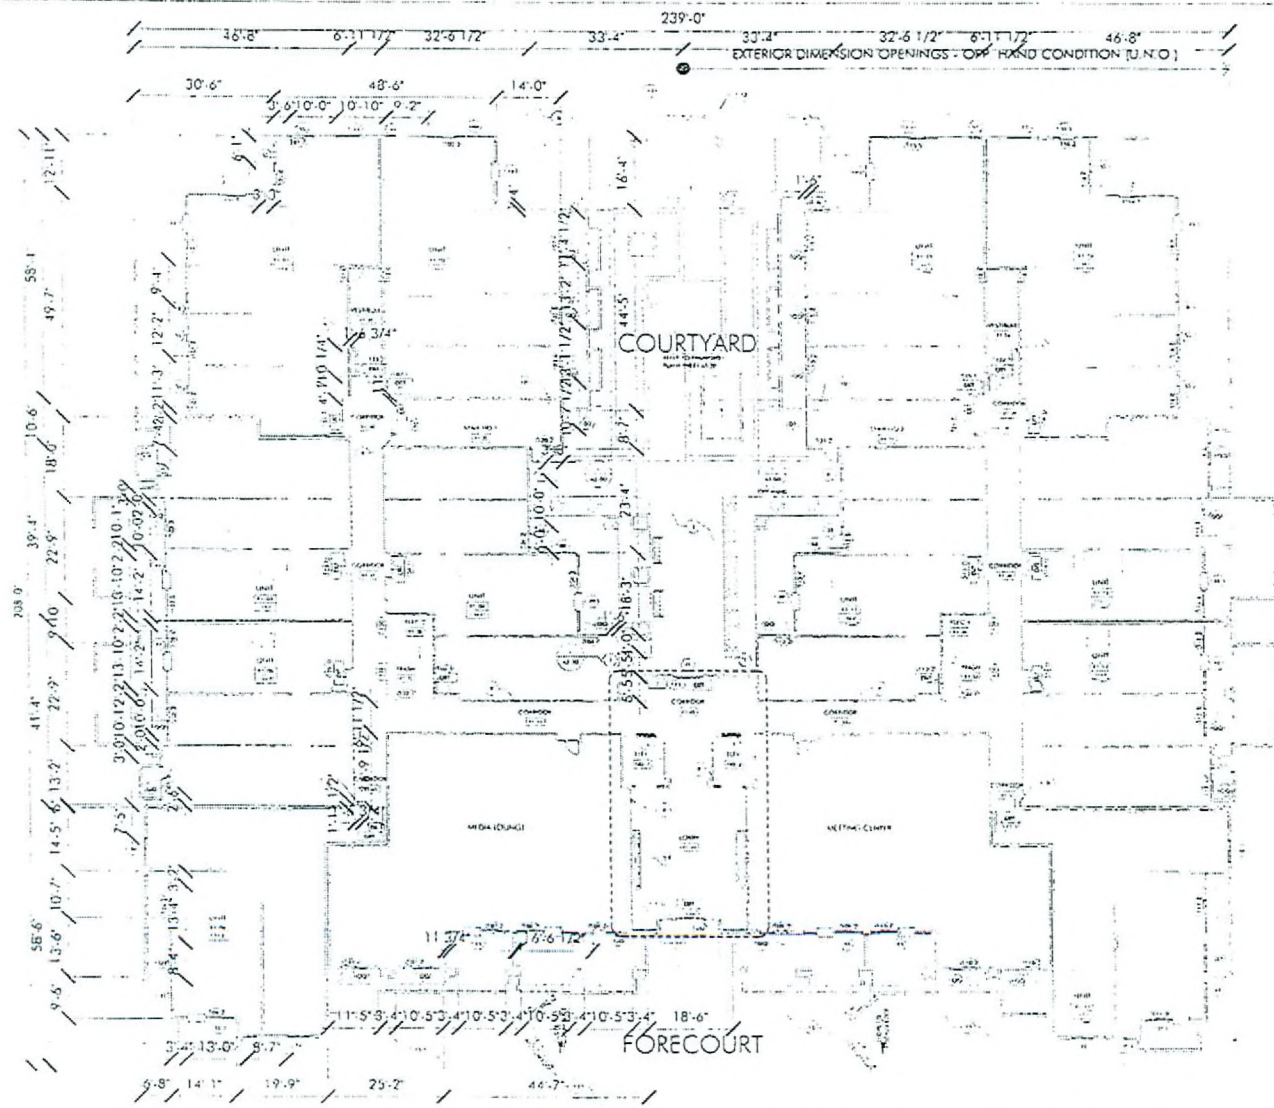

EXTERIOR DIMENSION OPENINGS - OPP. HAND CONDITION (U.N.O.)

FLOOR PLAN - LEVEL R1 (58 UNIT BLDG.)

1





KEY PLAN




FLOOR PLAN
RESIDENTIAL
LEVEL R1
A 2.10

EOT-33651
04-15-09 CC

RECEIVED
FEB 27 2009

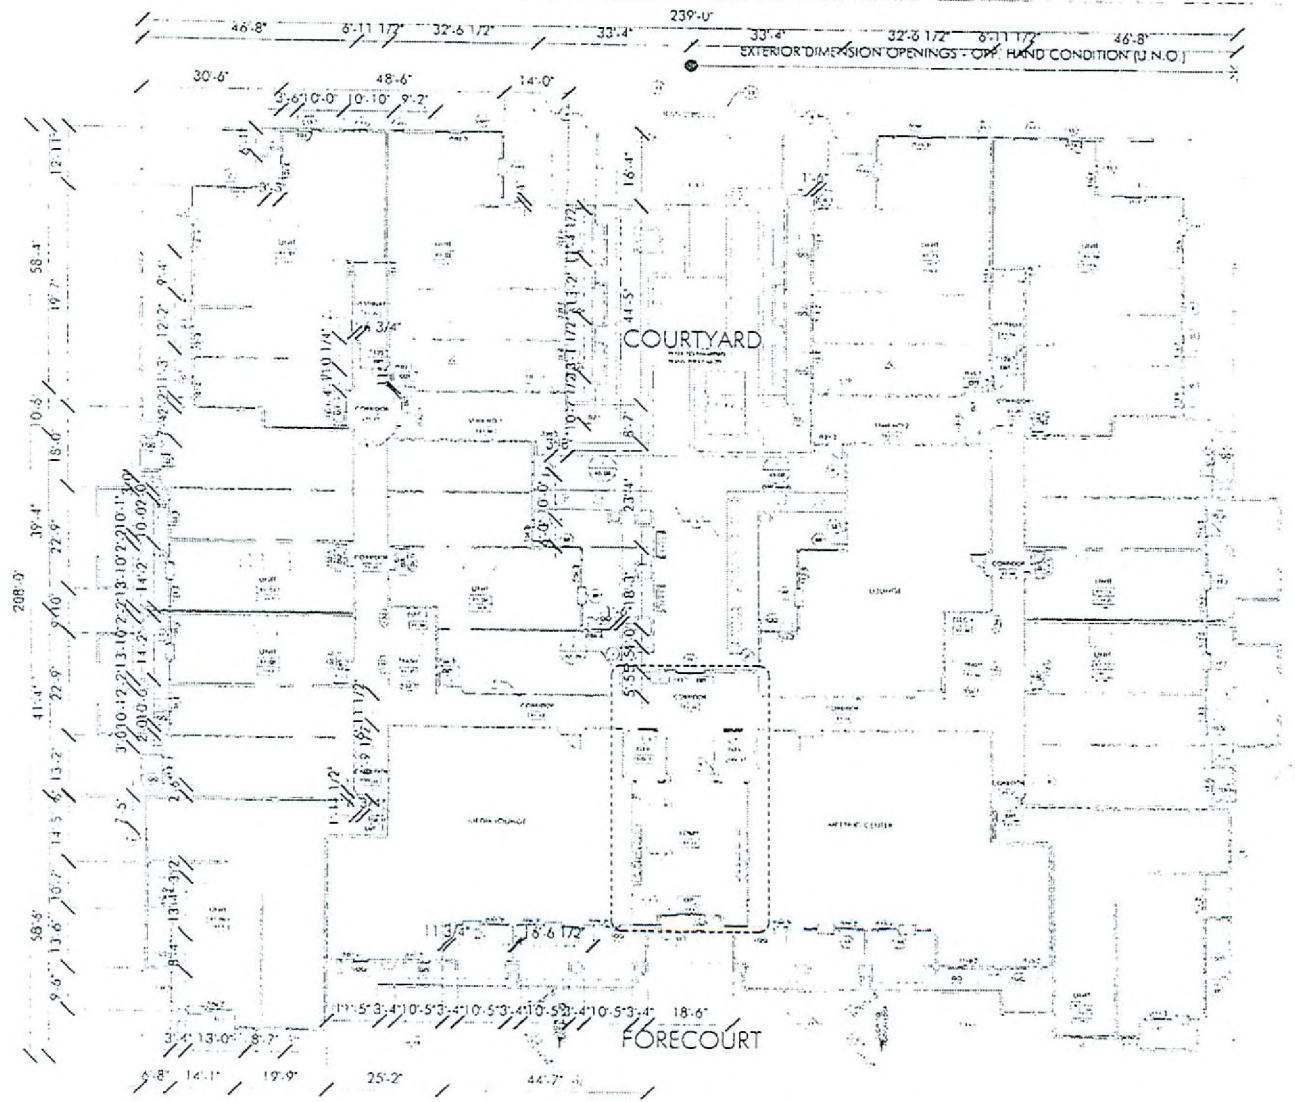

EXTERIOR DIMENSION OPENINGS - OPP. HAND CONDITION (U.N.O.)

FLOOR PLAN - LEVEL R1 (57 UNIT BLDG.) 1

REPRESENTATIVE BUILDINGS



KEY PLAN

EOT-33651
04-15-09 CC

RECEIVED
FEB 27 2009