



PLANNING & DEVELOPMENT DEPARTMENT

STATEMENT OF FINANCIAL INTEREST

Case Number: EOT-34512 APN: 140-30-601-006

Name of Property Owner: Living Waters Baptist Church

Name of Applicant: Same

Name of Representative: DRC Engineering / Jolene Granberg

To the best of your knowledge, does the Mayor or any member of the City Council or Planning Commission have any financial interest in this or any other property with the property owner, applicant, the property owner or applicant's general or limited partners, or an officer of their corporation or limited liability company?

☐ Yes

☒ No

If yes, please indicate the member of the City Council or Planning Commission who is involved and list the name(s) of the person or persons with whom the City Official holds an interest. Also list the Assessor's Parcel Number if the property in which the interest is held is different from the case parcel.

City Official: _____

Partner(s): _____

APN: _____

Signature of Property Owner: _____

Print Name: _____

Cayton Sonerholm

Subscribed and sworn before me




This 12th day of May, 2009

Susan L. King
Notary Public in and for said County and State



BENCHMARK

CLARK COUNTY BENCHMARK STATION
PIVET AND SQUARE ALUMINUM PLATE
OF DIKINS AVENUE AND CATERBAY RD.
ELEVATION = 1648.738 METERS (NAD83)
ELEVATION = 1600.35 U.S. SURVEY

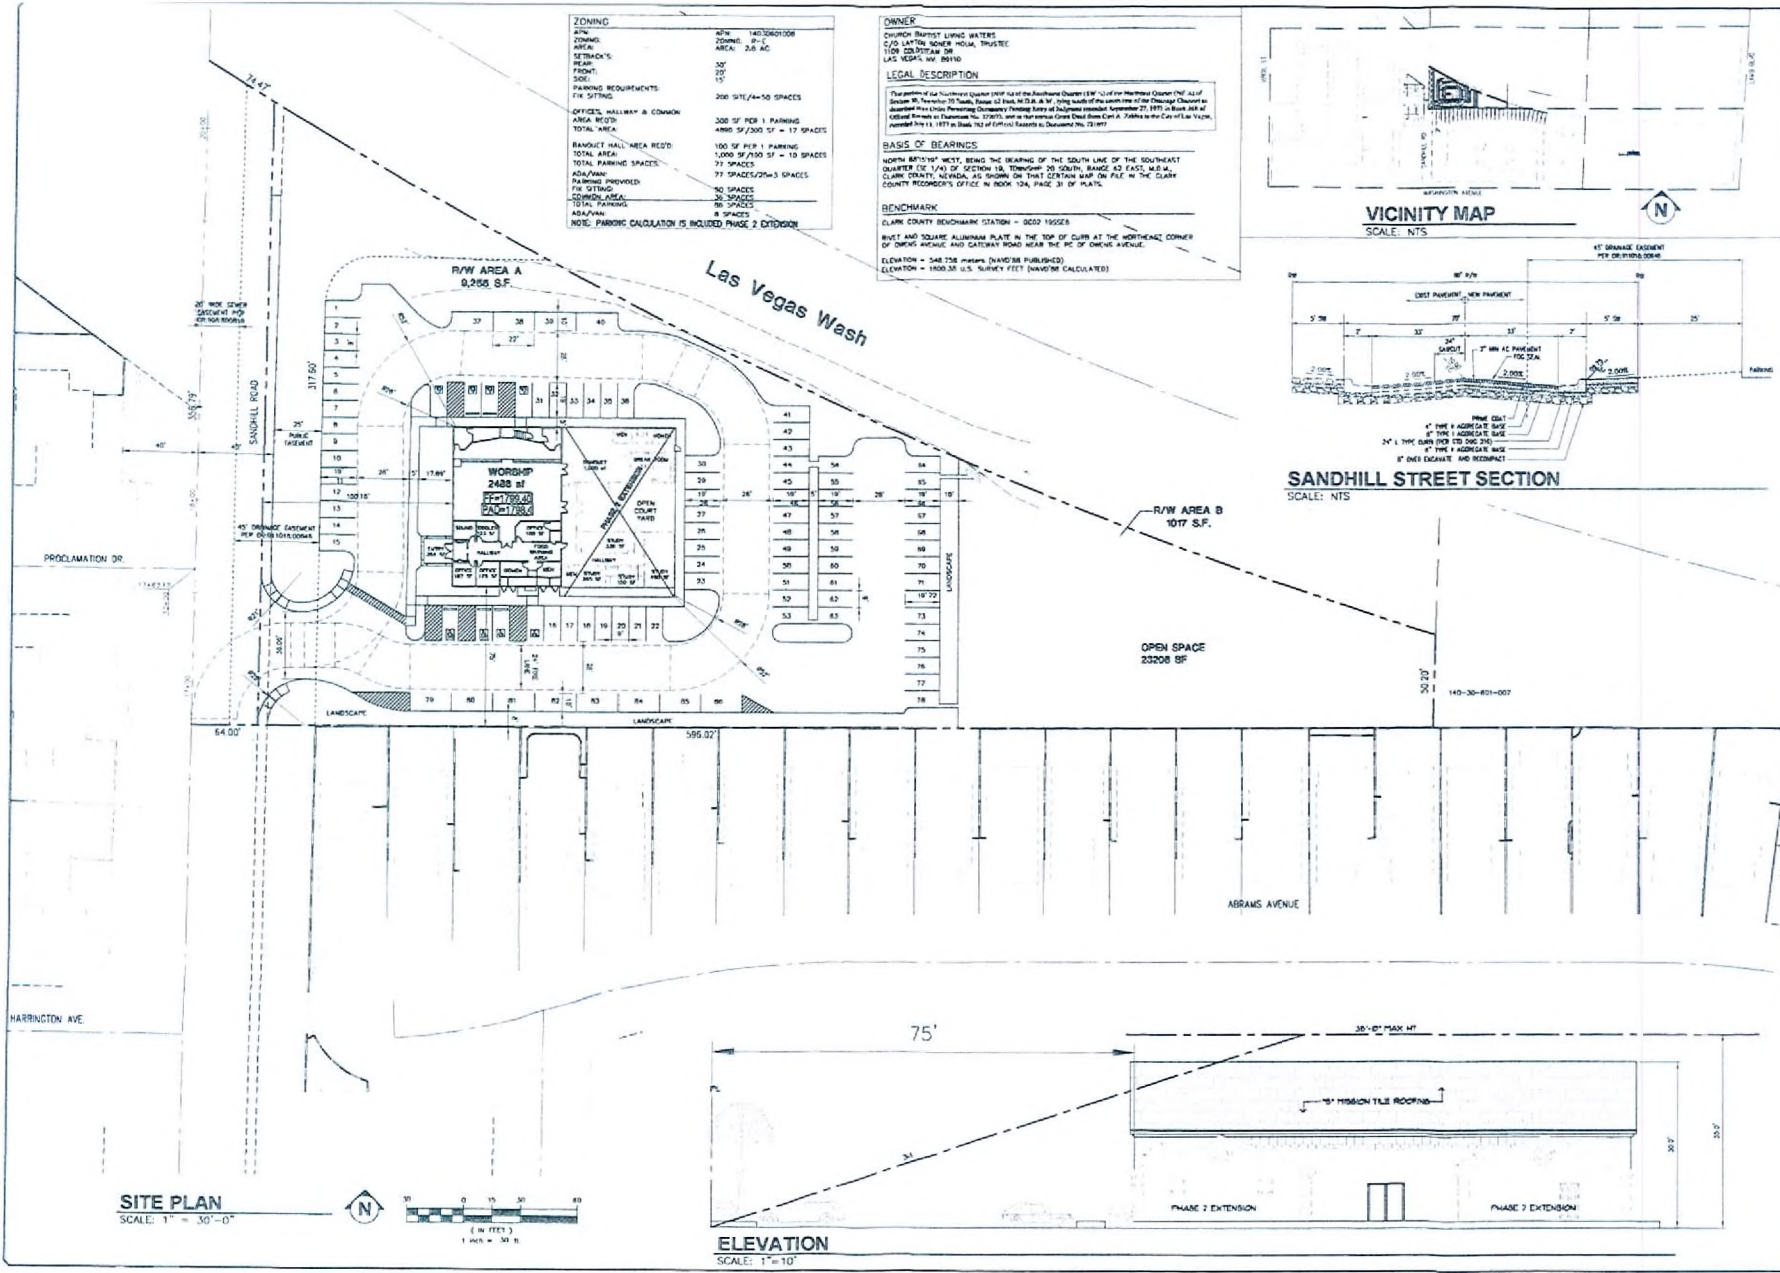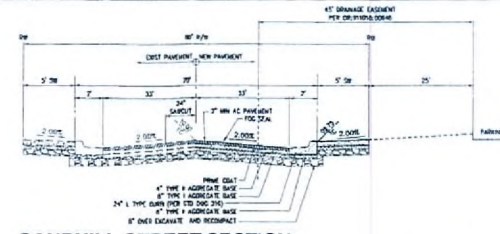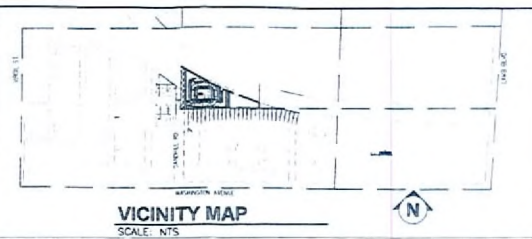


OWNER:
CHURCH BAPTIST LIVING WATERS
Sandhill Road
Las Vegas - 89110
APN No. 14030501005

Living Water Baptist Church
SITE PLAN

C1

EOT-34512
07-01-09 CC

RECEIVED
MAY 14 2009

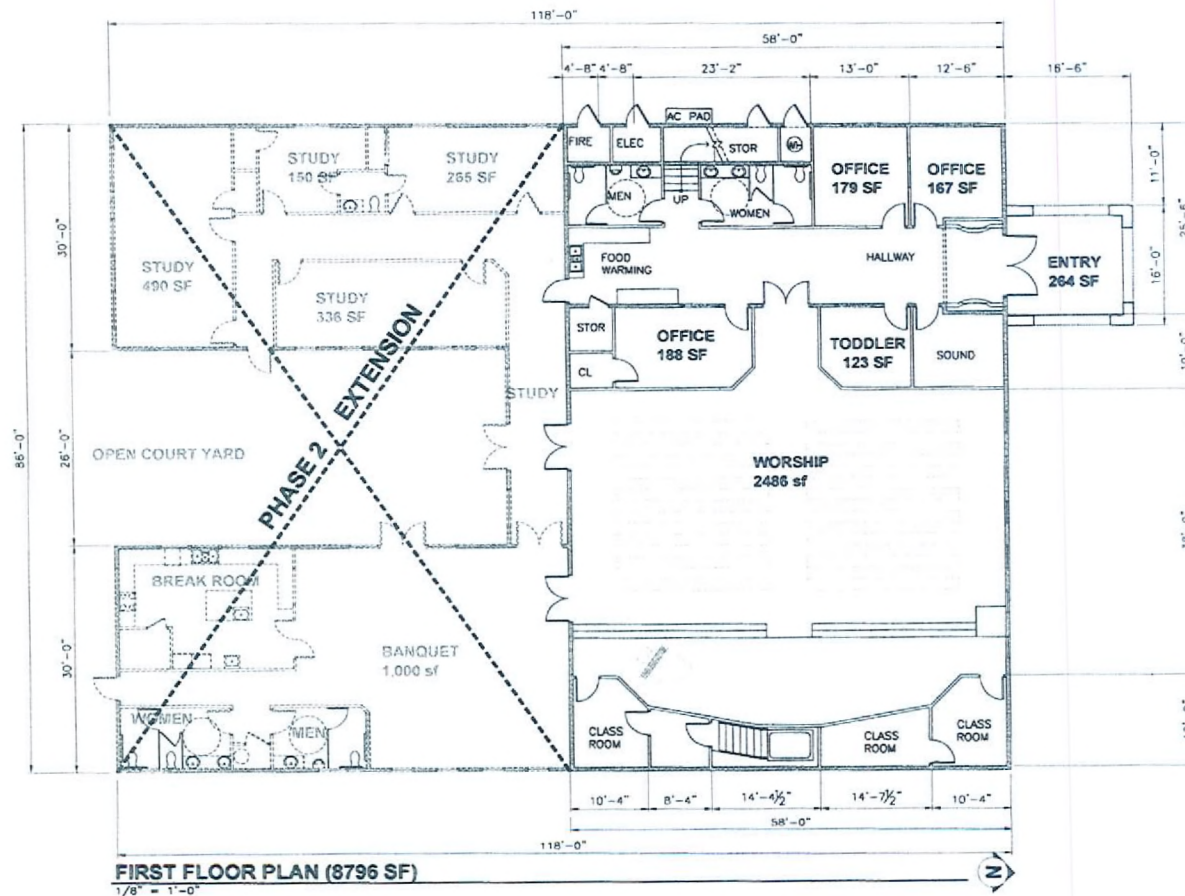

EOT-34512
07-01-09 CC

RECEIVED
MAY 14 2009

No.	Revisions
Contractor Address Las Vegas, Nevada 89118 Phone: 702 --, Fax: 702 -- Contractor Lic. No. --	
PROPOSED: LIVING WATER BAPTIST CHURCH Sandhill Road - 89110 Las Vegas - APN. No. 14030601006	
Date 11-20-06	
Scale AS NOTED	
JOB	
Drawn XY	
Sheet	
A1	
Of Sheets -	



EOT-34512
07-01-09 CC

RECEIVED
MAY 14 2009

No.	Revisions
Contractor Address Las Vegas, Nevada 89118 Phone: 702 --, Fax: 702 -- Contractor Lic. NV: --	
PROPOSED: LIVING WATER BAPTIST CHURCH Sandhill Road Las Vegas — 89110 APN. No. 14030601006	
Date 11-20-06	Scale AS NOTED
JOB	
Drawn XY	
Sheet	A2
Of Sheets	

