



PLANNING & DEVELOPMENT DEPARTMENT

STATEMENT OF FINANCIAL INTEREST

Case Number: **SDR-33587** APN: 162-03-110-002, 003, 004

Name of Property Owner: OEHLER 1992 TRUST and OEHLER ROBERT J & MARILYN

Name of Applicant: Barnet Liberman

Name of Representative: APTUS Architecture

To the best of your knowledge, does the Mayor or any member of the City Council or Planning Commission have any financial interest in this or any other property with the property owner, applicant, the property owner or applicant's general or limited partners, or an officer of their corporation or limited liability company?

☐ Yes

☒ No

If yes, please indicate the member of the City Council or Planning Commission who is involved and list the name(s) of the person or persons with whom the City Official holds an interest. Also list the Assessor's Parcel Number if the property in which the interest is held is different from the case parcel.

City Official: _____

Partner(s): _____

APN: _____


Signature of Property Owner: Marilyn A. Oehler


Print Name: MARILYN A. OEHLER

Subscribed and sworn before me

This 13th day of FEB., 2009

Amber Calixto
Notary Public in and for said County and State

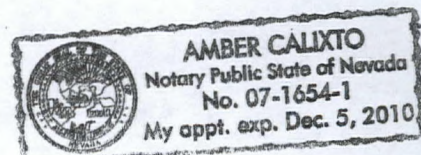

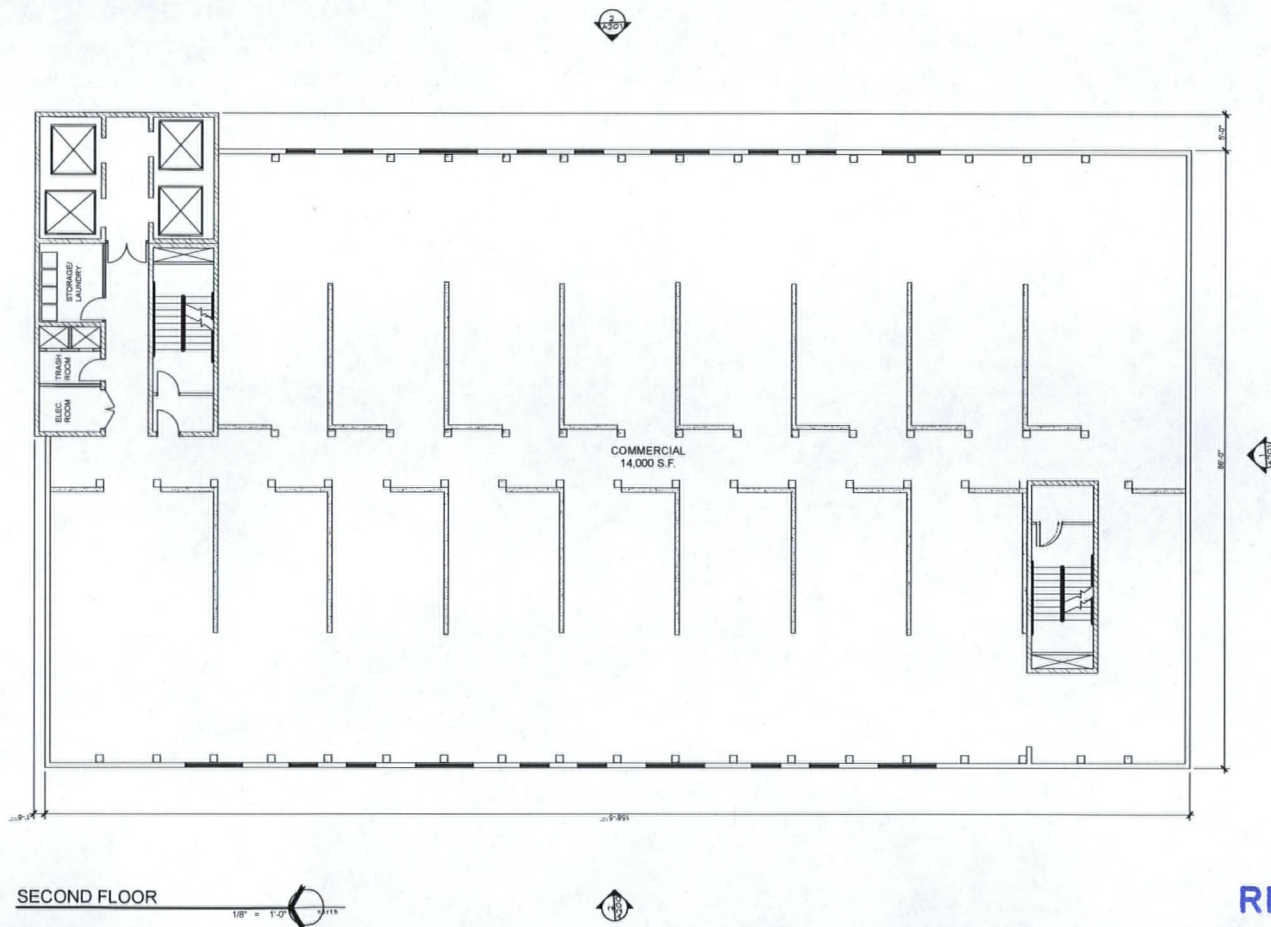

RECEIVED
MAR 06 2009

Aquarius Apartments @ 3rd Street
Site Development Review
3rd and Charleston
Las Vegas, Nevada 89104

Copyright 2009 © by APTUS Architecture
APTUS Architecture
1200 South 4th Street
Suite 204
Las Vegas, Nevada 89104
P 702.839.1200
F 702.839.1213


City of Las Vegas SDR, Re-Zoning SLP Submittal 02.24.09 (REV 3.5.09)

**SECOND FLOOR
PLAN**

A101

06.177.2 Aquarius Apartments @ 3rd Street

SUP-33590
SDR-33587 05/28/09 PC
REVISED

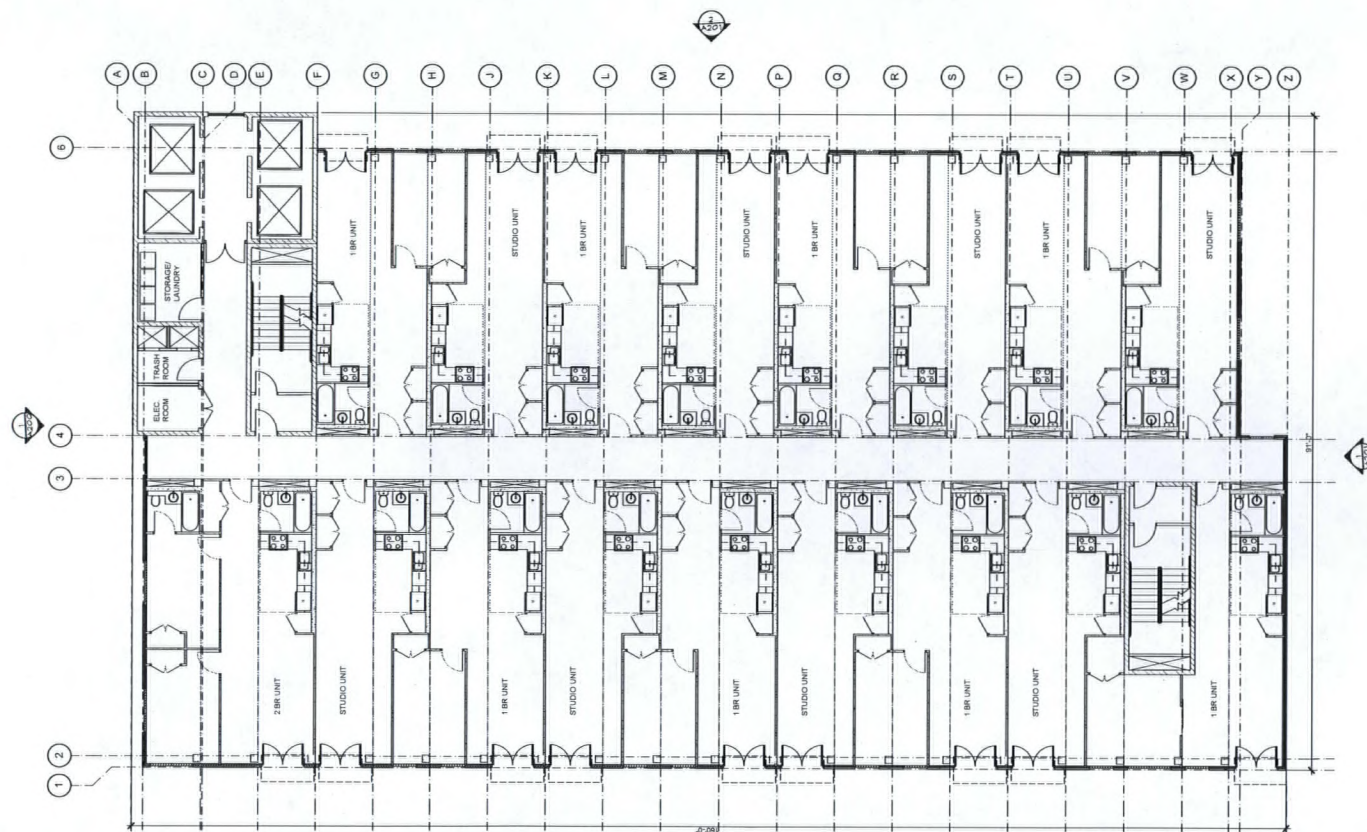

TYPICAL FLOOR PLAN

Aquarius Apartments @ 3rd Street

Site Development Review

3rd and Charleston
Las Vegas, Nevada 89104

RECEIVED
MAR 06 2009

TYPICAL FLOOR
PLAN - FLOORS
3-16

A102

06.177.2 Aquarius Apartments @ 3rd Street

Copyright 2009 © by APTUS Architecture
APTUS | Architecture
 1200 South 4th Street
 Suite 206
 Las Vegas, Nevada 89104
 P 702.839.1200
 F 702.839.1213



City of Las Vegas SDR, Re-Zoning, SUP Submitted 02.24.09 (REV. 3.5.09)

City of Las Vegas SDR, Re-Zoning, SUP Submittal 0

SUP-33590

SDR-33587 05/28/09 PC

REVISED

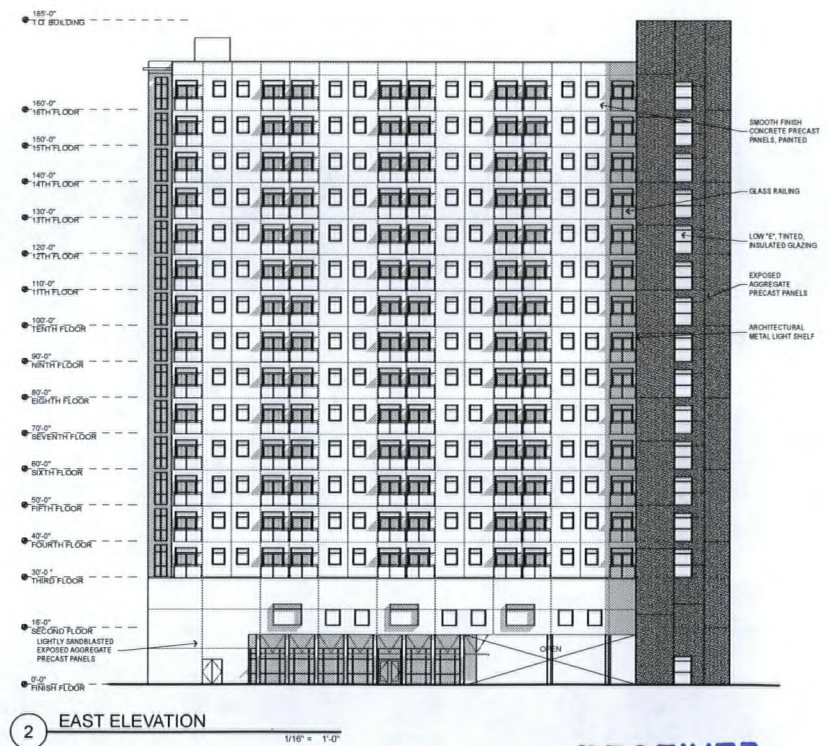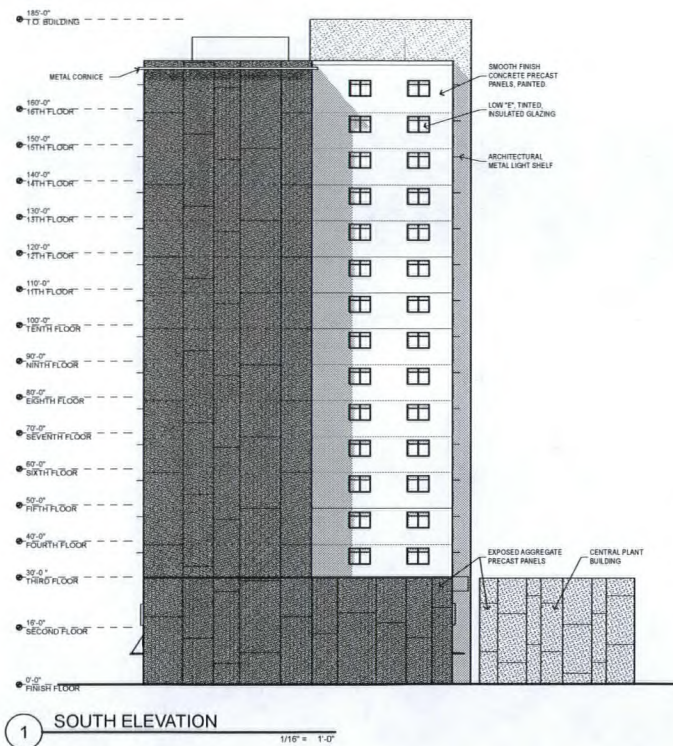

RECEIVED
MAR 06 2009

Aquarius Apartments @ 3rd Street
Site Development Review
3rd and Charleston
Las Vegas, Nevada 89104

EXTERIOR
ELEVATIONS

A201

06.177.3 Aquarius Apartments @ 3rd Street

Copyright 2009 © by APTUS Architecture
APTUS Architecture
1200 South 4th Street
Suite 206
Las Vegas, Nevada 89104
P 702.839.1200
F 702.839.1213

City of Las Vegas SDR, Re-Zoning SUP Submittal 03.34.09 (REV. 3.5.09)

SUP-33590
SDR-33587 05/28/09 PC
REVISED