




1841 N DECATUR BLVD.
LAS VEGAS, NV

SITE DEVELOPMENT PLAN

[illegible]

KEYWORDS:

Date:	1-06-08
Project No:	00321
Drawn By:	JG/ACS
Check By:	DEB/AL
Sheet No.:	

OS
P10

VAR-33015 VAR-32640
SUP-32639 SDR-32638
REVISED 02/26/09 PC


SITE DEVELOPMENT PLAN
SCALE: 1" = 30'-0"


①

WILSON

SCALE: 1" = 30'-0"

RECEIVED
FEB 02 2009

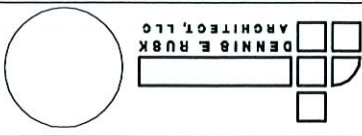

DENNIS E. RUSK
ARCHITECT, L.L.C.

DECATUR SENIOR HOUSING
841 N. DECATUR BLVD.
LAS VEGAS, NV


FIRST FLOOR PLAN



Project No.:
Drawing No.:
Scale:
Date:
Author:
Checker:
Reviewer:

A&O
Sheet No.

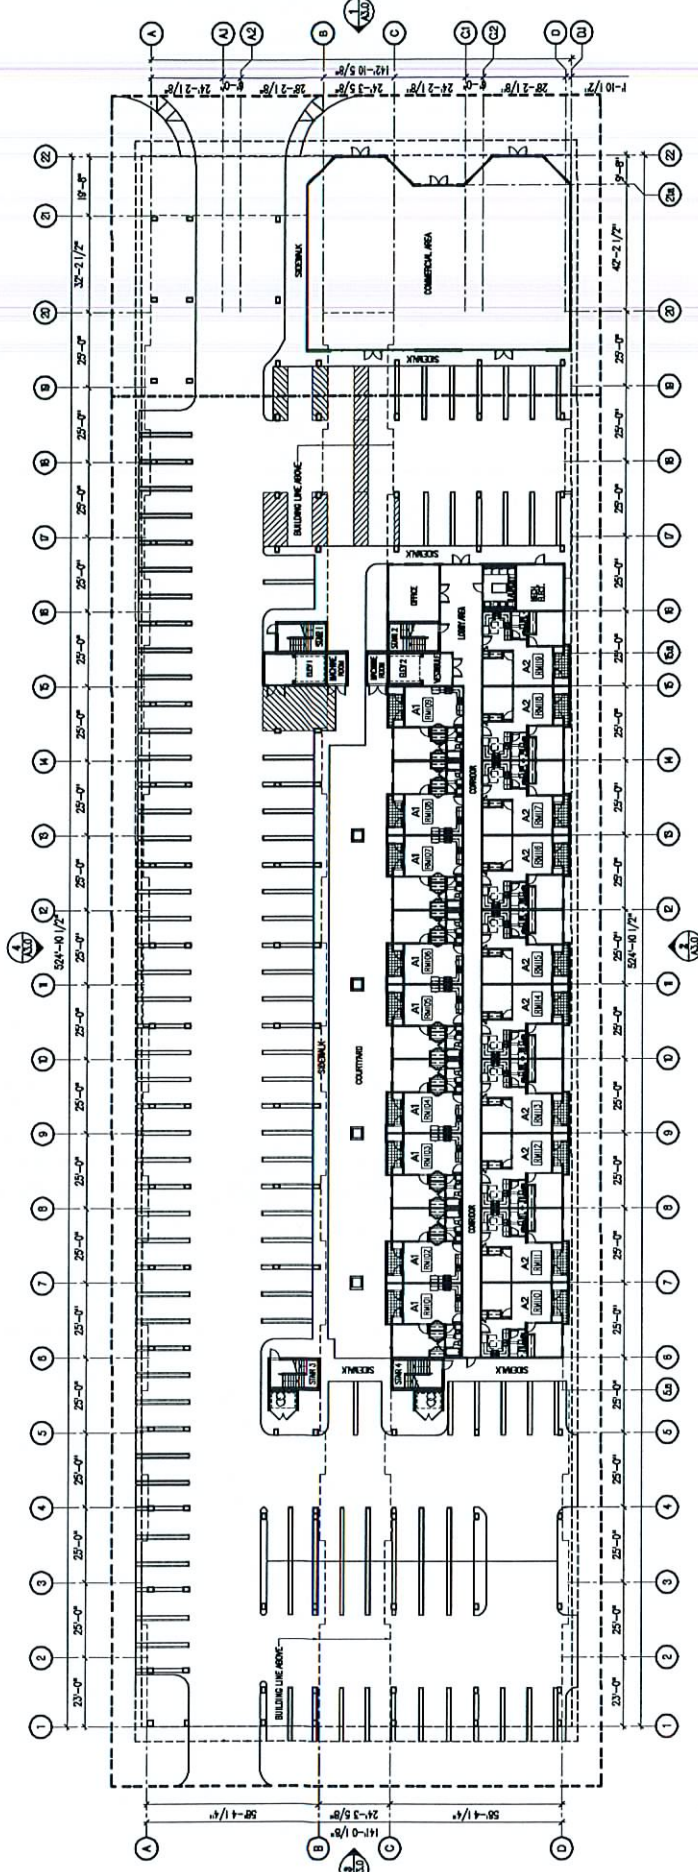

1
FIRST FLOOR PLAN
SCALE: 1" = 20'-0"

SUP-32639

02/26/09 PC

RECEIVED
JAN 13 2009

THIRD FLOOR PLAN


▽
▽
▽
▽
▽

Date 10-09 Project No. 0000 Drawn By JCL Check By DEWFLB

100%

THIRD FLOOR PLAN

SCALE: 1" = 20'-0"

 NORTH

①

SUP-32639

02/26/09 PC

RECEIVED
JAN 13 2009

JAN 13 2009

