





|   |  |                                                                                                |  |   |  |
|---|--|------------------------------------------------------------------------------------------------|--|---|--|
| 1941 / 35-24-735-006<br>ADDRESS: 1941 N. DECAUR BLVD.<br>LAS VEGAS, NV<br>LOT COVERAGE: 76%<br>LOT AREA: 32,334 S.F. (2.16 ACRES)<br>LOT AREA: |  | RESIDENTIAL: 10 UNITS @ 724 SQ = 114<br>RETAIL: 5,640 SQ @ 1,175 SF = 32<br>TOTAL REQUIRED 146 |  | PARKING PROVIDED: 180<br>STANDARD GAR: 9' x 18'<br>HANDICAP GAR: 9' x 18'<br>HANDICAP (MIN): 9' x 10' |  |
|---|--|------------------------------------------------------------------------------------------------|--|---|--|



## SITE DEVELOPMENT PLAN

1841 N DECATUR BLVD.  
LAS VEGAS, NV

DENNIS E. RUSK  
ARCHITECT, LLC

DENNIS E. RUSK  
ARCHITECT, LLC

REVISIONS:

▽

▽

▽

▽

▽

|             |          |
|-------------|----------|
| Date        | 1-09-09  |
| Project No. | 00021    |
| Drawing By  | JGL/RCS  |
| Check By    | 02/09/09 |
| Sheet No.   |          |


OS  
P10  
LARGE P10


VAR-33015 VAR-32640  
SUP-32639 SDR-32638  
REVISED 02/26/09 PC


**SITE DEVELOPMENT PLAN**  
SCALE: 1" = 30'-0"  


①

RECEIVED  
FEB 02 2009

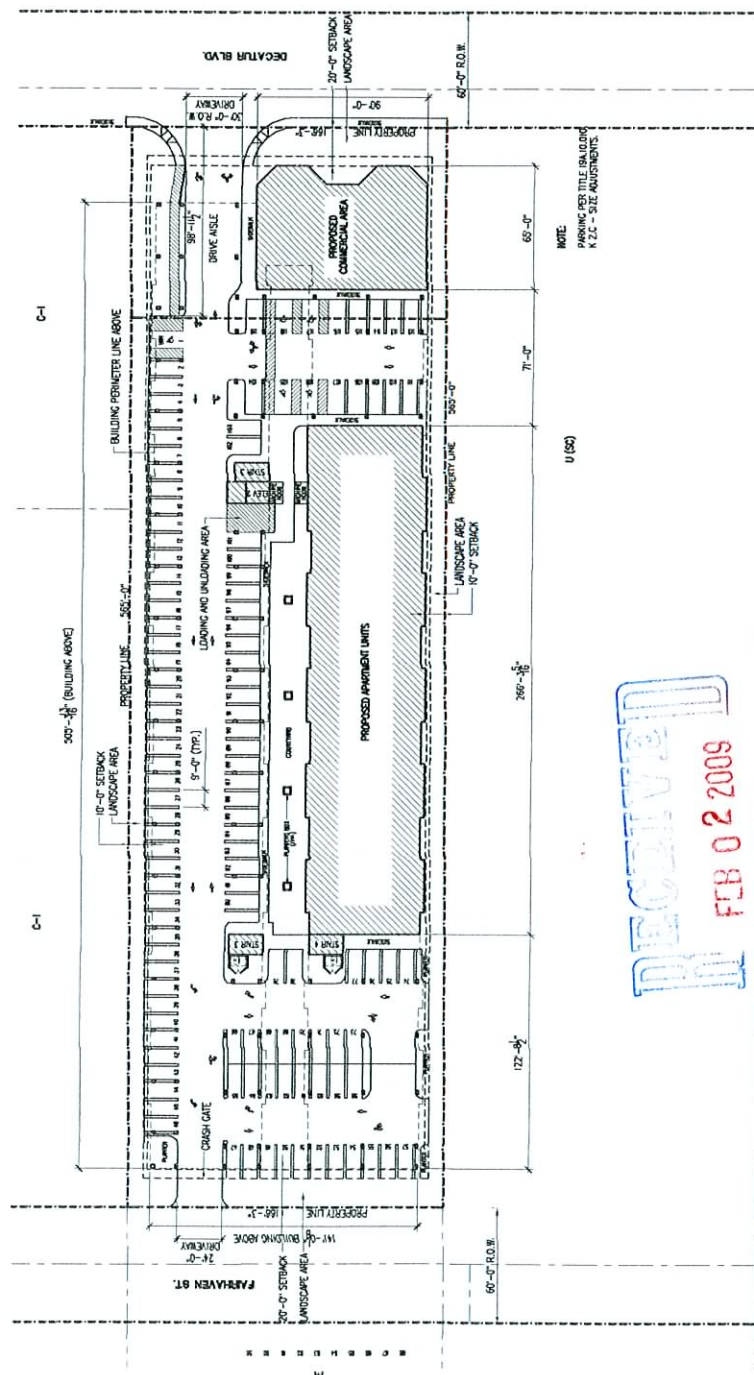

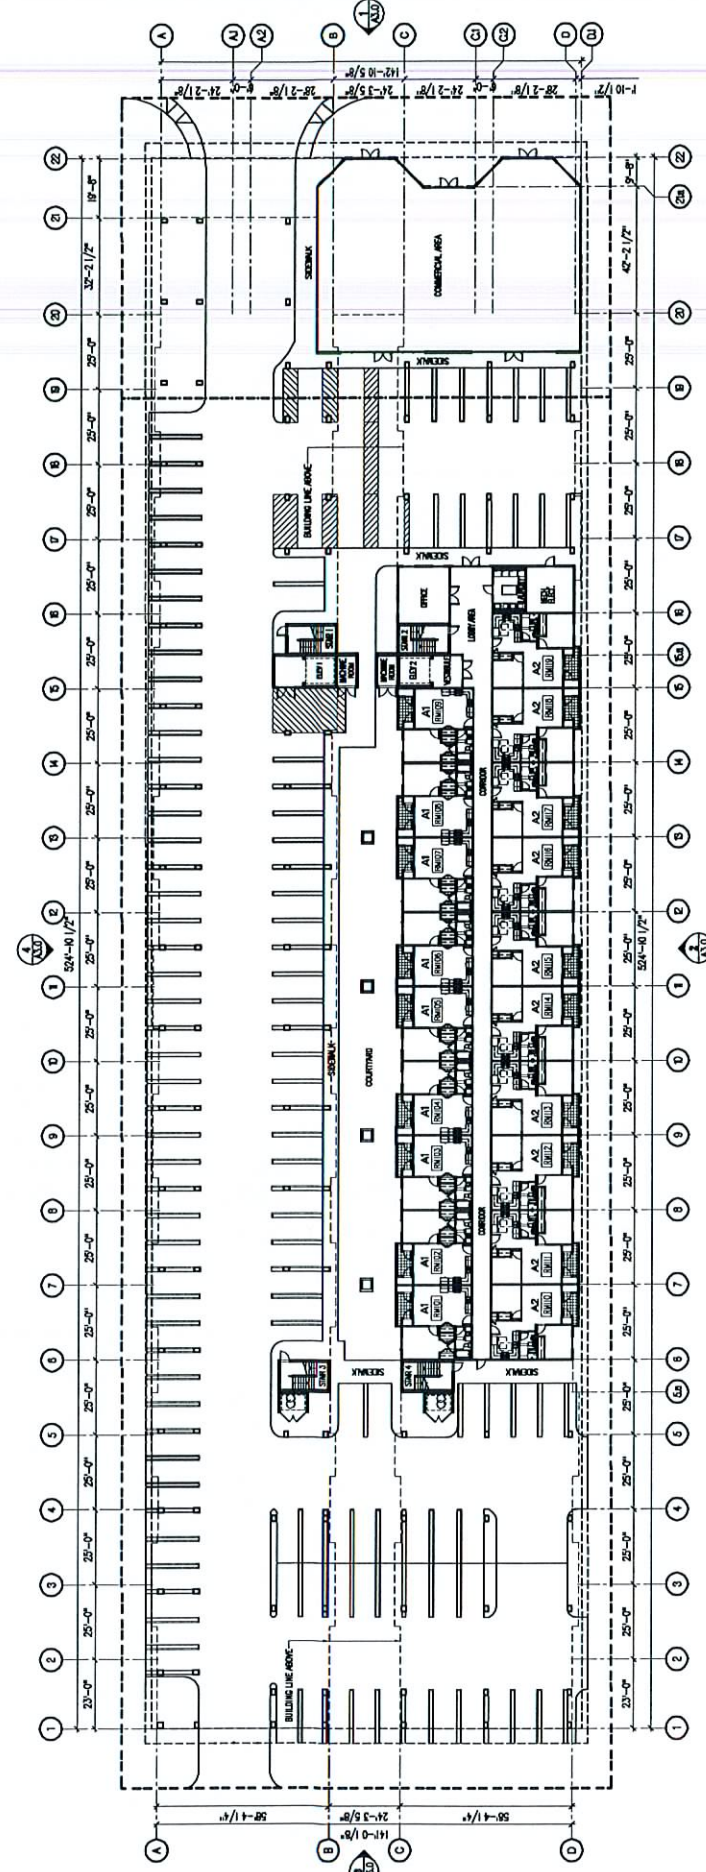

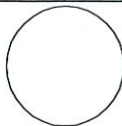

DECLARATION OF SENIOR HOUSING

SECOND FLOOR PLAN

841 N DECATUR BLVD.  
LAS VEGAS, NV

[illegible]

2

|             |        |
|-------------|--------|
| Drawn By    | JGL    |
| Check By    | DEHFLB |
| Project No. | 0800   |
| Drawn No.   | 14-03  |


A108a

1 SECOND FLOOR PLAN



## OR PLAN

**SUP-32639**  
**02/26/09 PC**

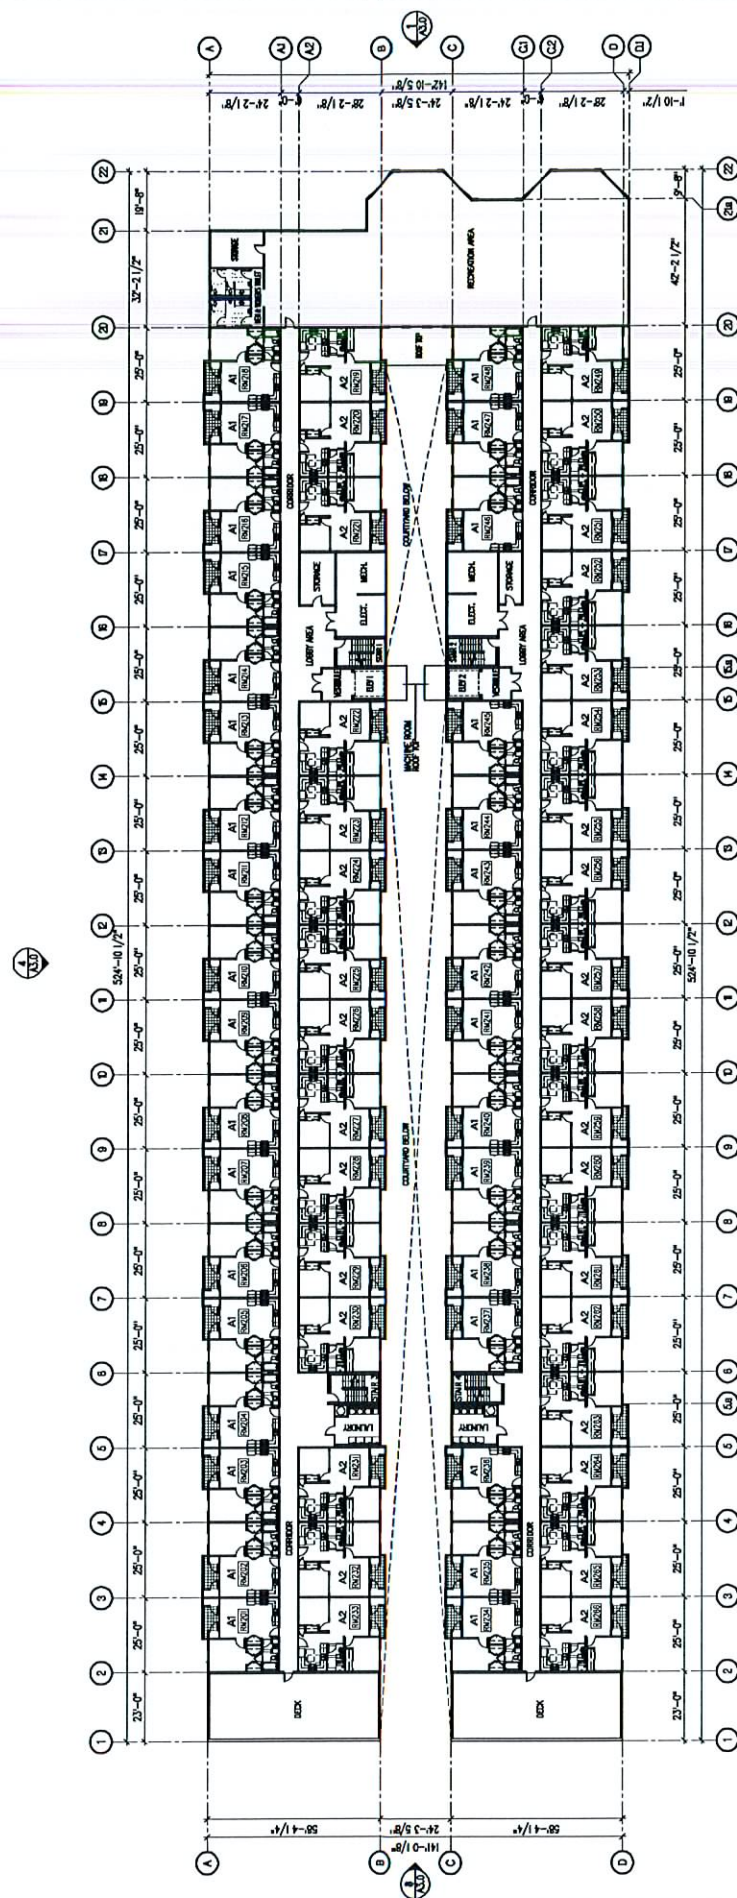RECEIVED  
JAN 13 2009

RECEIVED  
JAN 13 2009

02/26/09 PC

SUP-32639

1 THIRD FLOOR PLAN  
SCALE 1" = 20'-0"



**A100b**  



**DECATUR SENIOR HOUSING**  
 841 N. DECATUR BLVD.  
 LAS VEGAS, NV  
 THIRD FLOOR PLAN

**DENNIS E. RUSK**  
 ARCHITECT, LLC

