




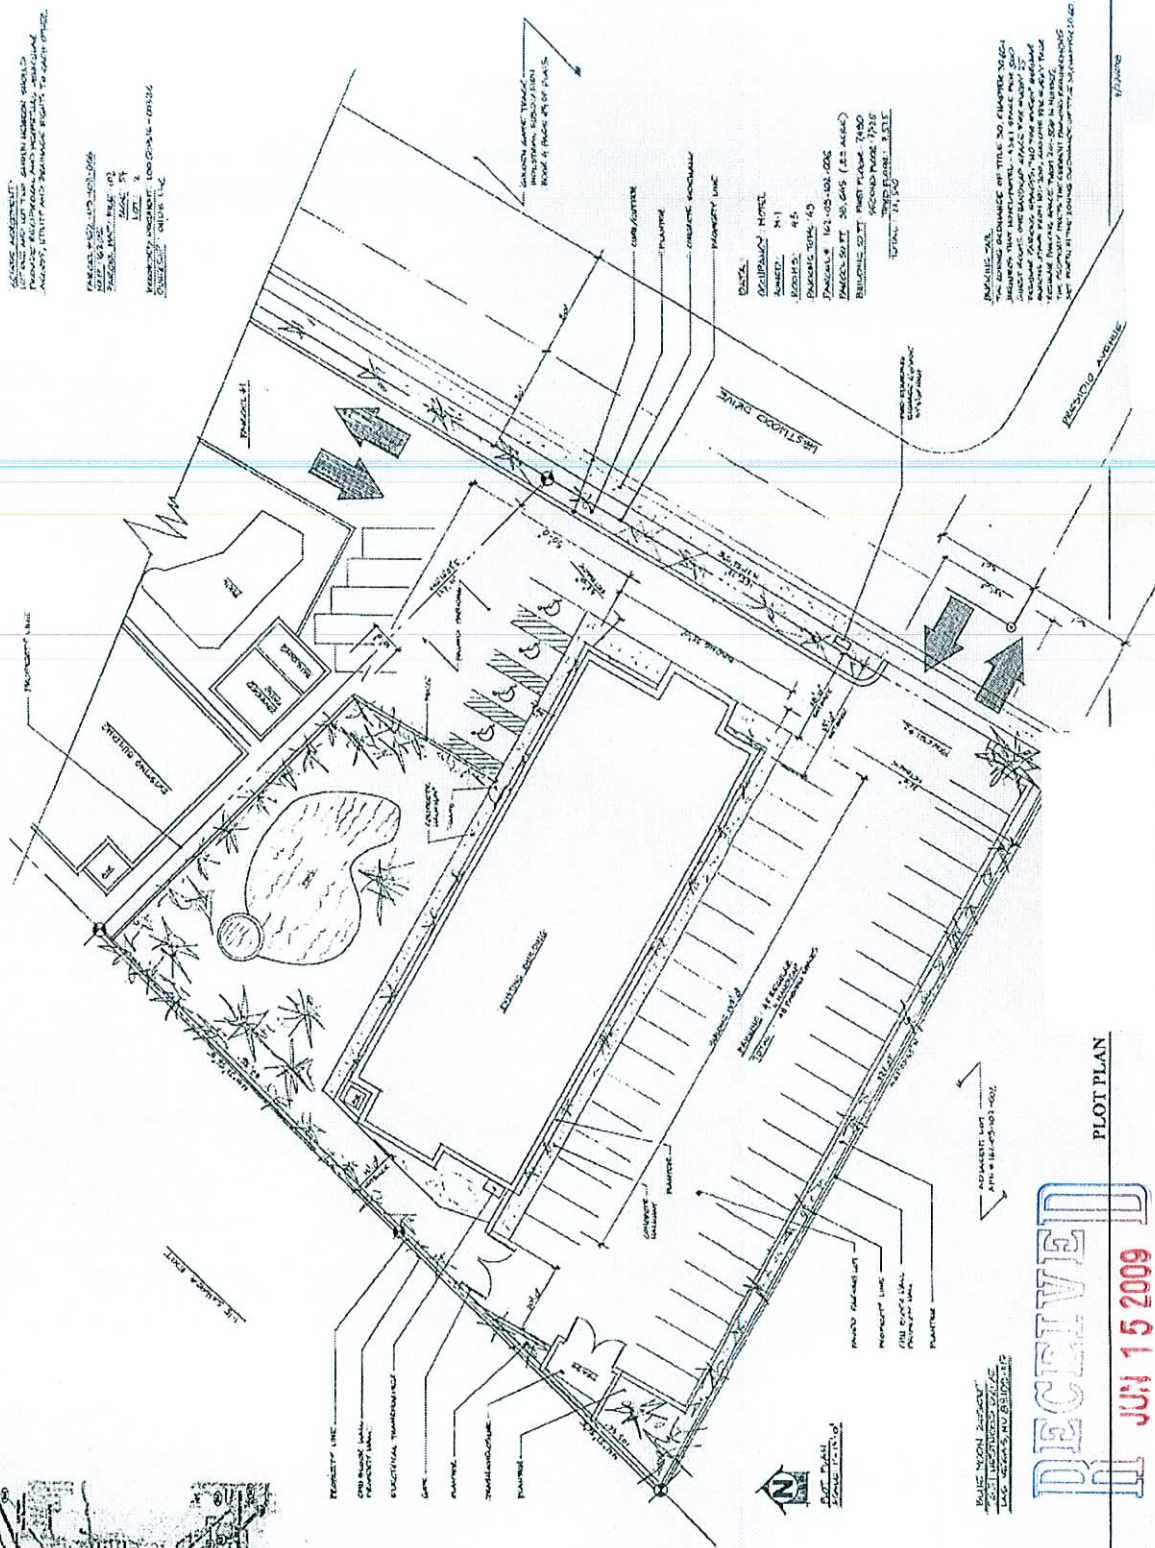


BLUE MOON RESORT
2451 WESTHWOOD DRIVE
LAS VEGAS, NV 89119-1117

PLOT PLAN

RECEIVED
JUN 15 2009

EOT-34864
08-05-09 CC

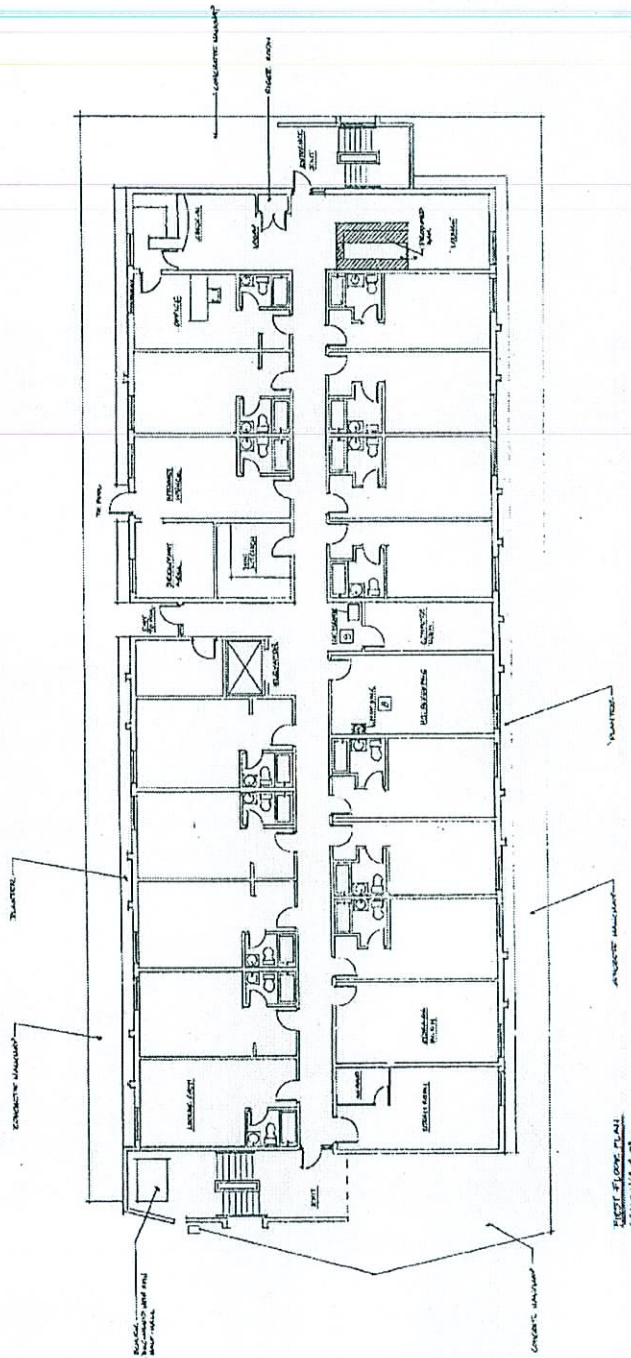

BLUE MOON RESORT
SCALE: 1/8" = 1'-0"





RECEIVED
JUN 15 2009

BLUE MOON RESORT

FIRST FLOOR PLAN

EOT-34864
08-05-09 CC

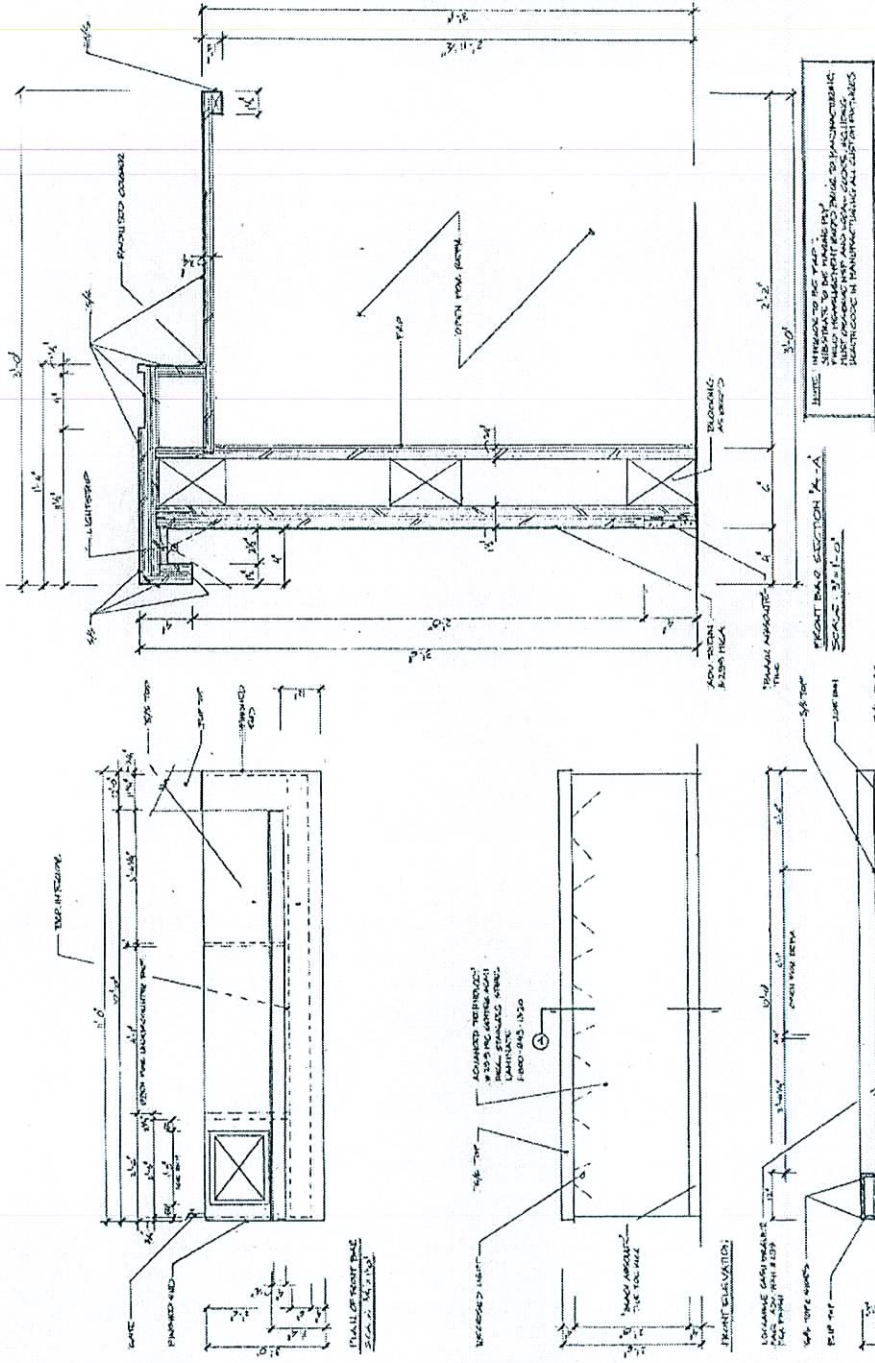

RECEIVED
JUL 15 2009

BLUE MOON RESORT
1401 WESTWOOD DRIVE
LAS VEGAS, NV 89115-1117

BAR PLAN, ELEVATION AND DETAILS

EOT-34864
08-05-09 CC

