

## PLANNING & DEVELOPMENT DEPARTMENT

## STATEMENT OF FINANCIAL INTEREST

Case Number: **EOT-34864** APN: 162-09-102-006

Name of Property Owner: O.H.D.B. LLC

Name of Applicant: BLUE MOON RESORT LLC

Name of Representative: JOE LAMARCA

To the best of your knowledge, does the Mayor or any member of the City Council or Planning Commission have any financial interest in this or any other property with the property owner, applicant, the property owner or applicant's general or limited partners, or an officer of their corporation or limited liability company?

       Yes        ~~No~~

If yes, please indicate the member of the City Council or Planning Commission who is involved and list the name(s) of the person or persons with whom the City Official holds an interest. Also list the Assessor's Parcel Number if the property in which the interest is held is different from the case parcel.

City Official: \_\_\_\_\_

Partner(s): \_\_\_\_\_

APN: \_\_\_\_\_


Signature of Property Owner: \_\_\_\_\_

Print Name: Joe Landerhausen

Subscribed and sworn before me


This 15<sup>th</sup> day of June, 2009

Notary Public in and for said County and State

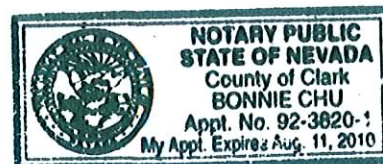



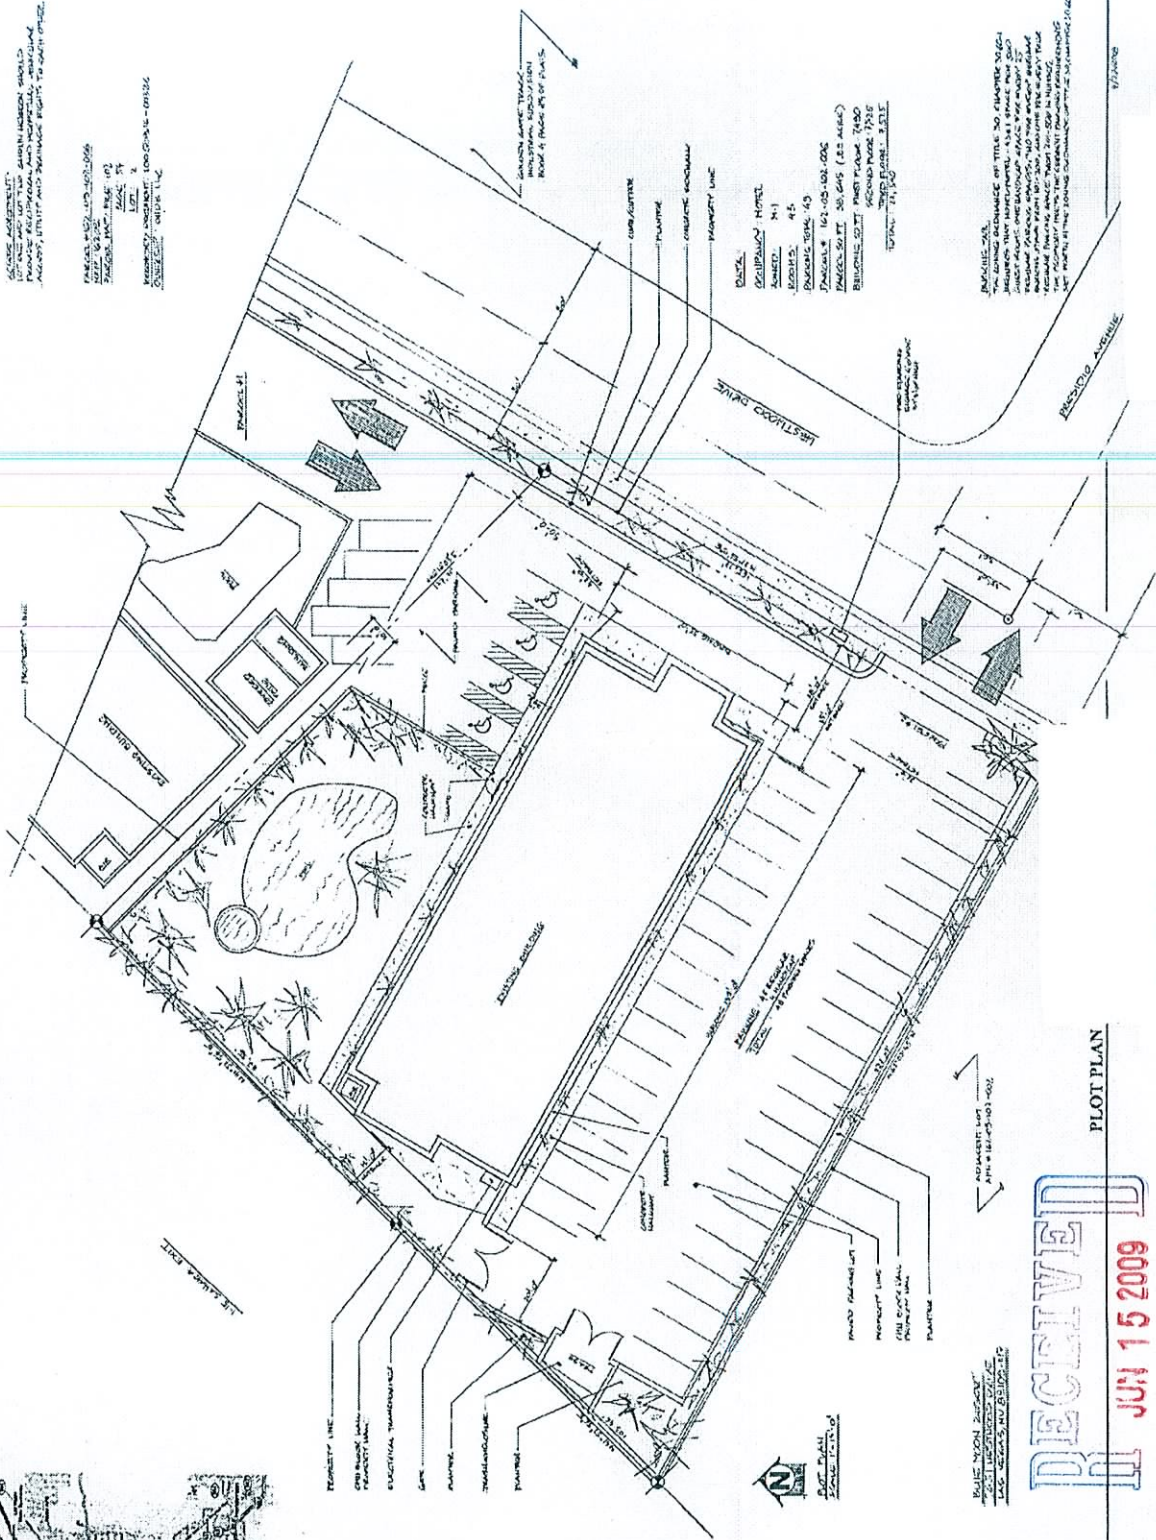


**EOT-34864**  
**08-05-09-CC**

RECEIVED  
 PLOT PLAN

BLUE MOON RESORT  


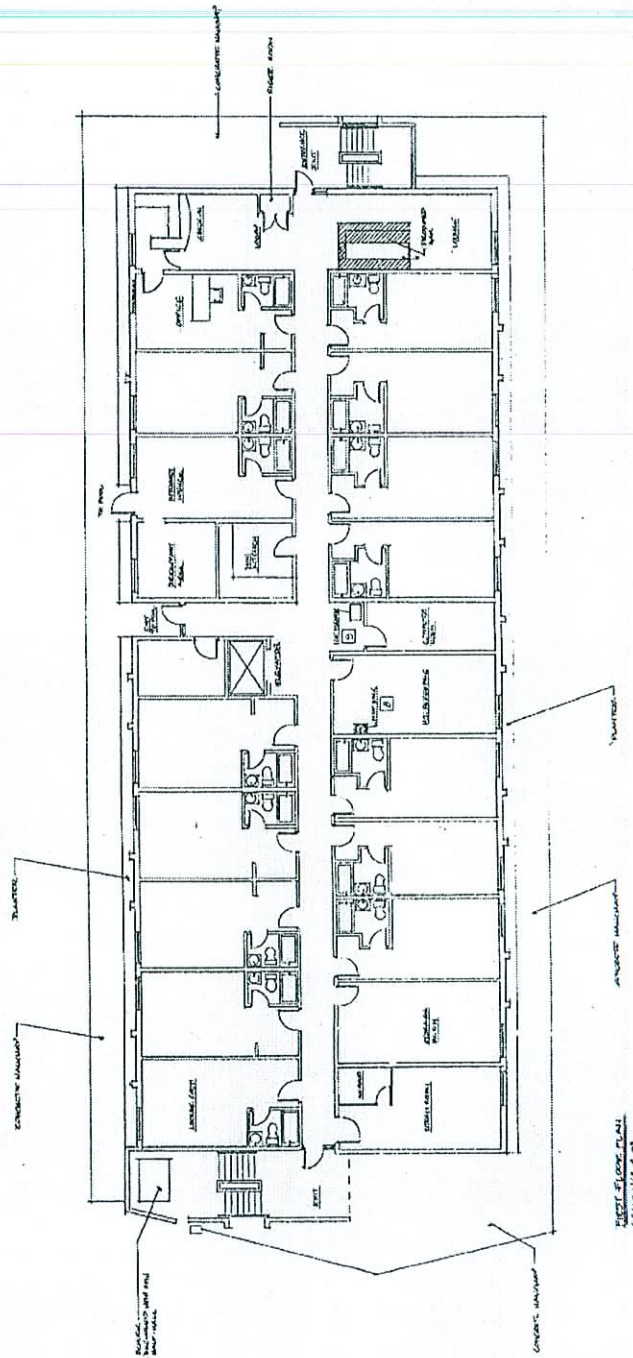

1" = 10' SCALE  
N




RECEIVED  

BLUE MOON RESORT  

FIRST FLOOR PLAN

EOT-34864  
08-05-09 CC

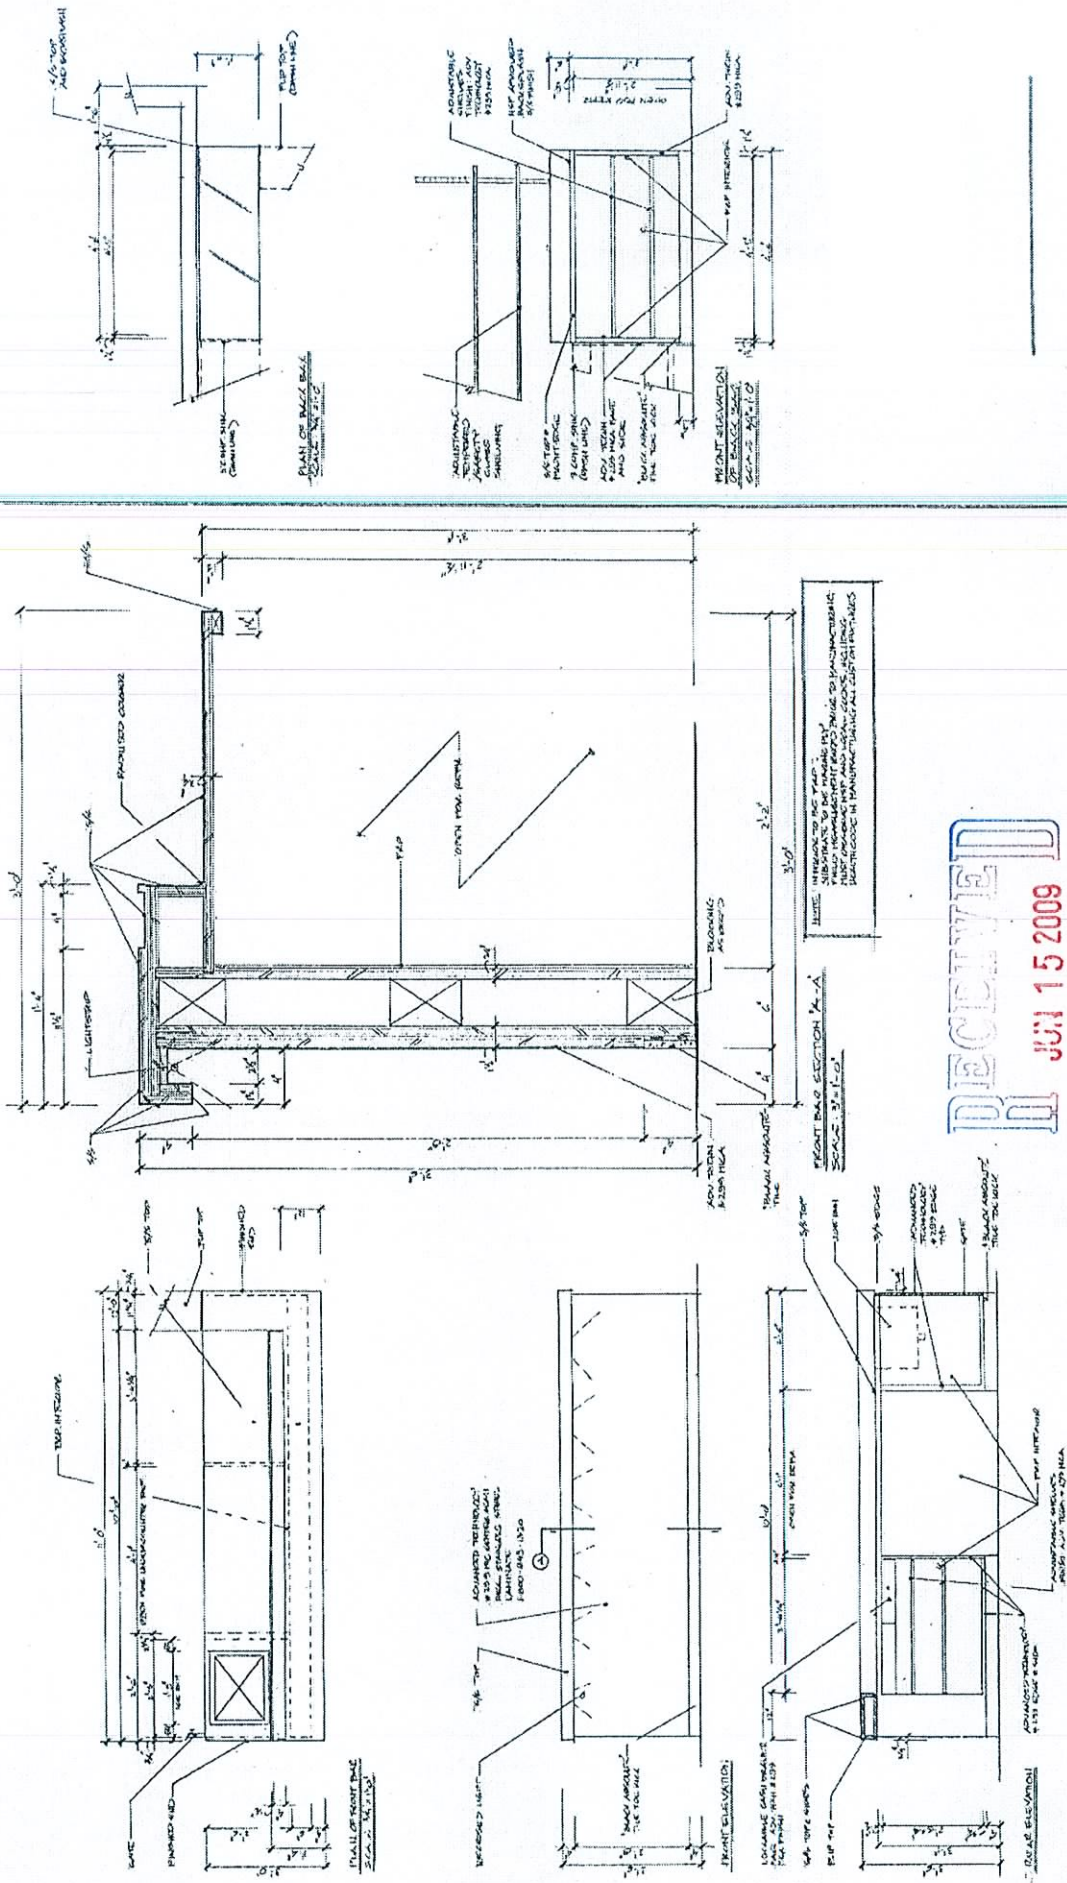

BLUE MOON RESORT  

BAR PLAN, ELEVATION AND DETAILS

EOT-34864  
08-05-09 CC

