



PLANNING & DEVELOPMENT DEPARTMENT

STATEMENT OF FINANCIAL INTEREST

Case Number: EOT 35061 APN: 125-09-702-001, 002, 003
125-09-704-001; 125-09-602-004

Name of Property Owner: William Lyon Homes

Name of Applicant: Taney Engineering

Name of Representative: Robert Cunningham

To the best of your knowledge, does the Mayor or any member of the City Council or Planning Commission have any financial interest in this or any other property with the property owner, applicant, the property owner or applicant's general or limited partners, or an officer of their corporation or limited liability company?

☐ Yes

☒ No

If yes, please indicate the member of the City Council or Planning Commission who is involved and list the name(s) of the person or persons with whom the City Official holds an interest. Also list the Assessor's Parcel Number if the property in which the interest is held is different from the case parcel.

City Official: _____

Partner(s): _____

APN: _____

Signature of Property Owner: T. C.

Print Name: TERRY CONNELLY

Subscribed and sworn before me

This 16 day of June, 2009
Eric J. Morales Clark County, NV
Notary Public in and for said County and State







RECEIVED

NO.	DATE	REVISIONS
1	08/19/09	DESIGN
2	08/19/09	REVISIONS

WILLIAM LYON HOMES, INC.
 10000 W. 10TH AVE. SUITE 100
 DENVER, CO 80231
 (303) 755-1000
 TANEY ENGINEERING
 10000 W. 10TH AVE. SUITE 100
 DENVER, CO 80231
 (303) 755-1000

TENTATIVE MAP
 A RESIDENTIAL SUBDIVISION
 HORSE AND COKE

DATE	08/01/07
SCALE	1"=50'
JOB NO.	WLL-0054
DESIGNED BY	WLL
CHECKED BY	WLL
SHEET NAME	T2
SHEET NO.	2 OF 2

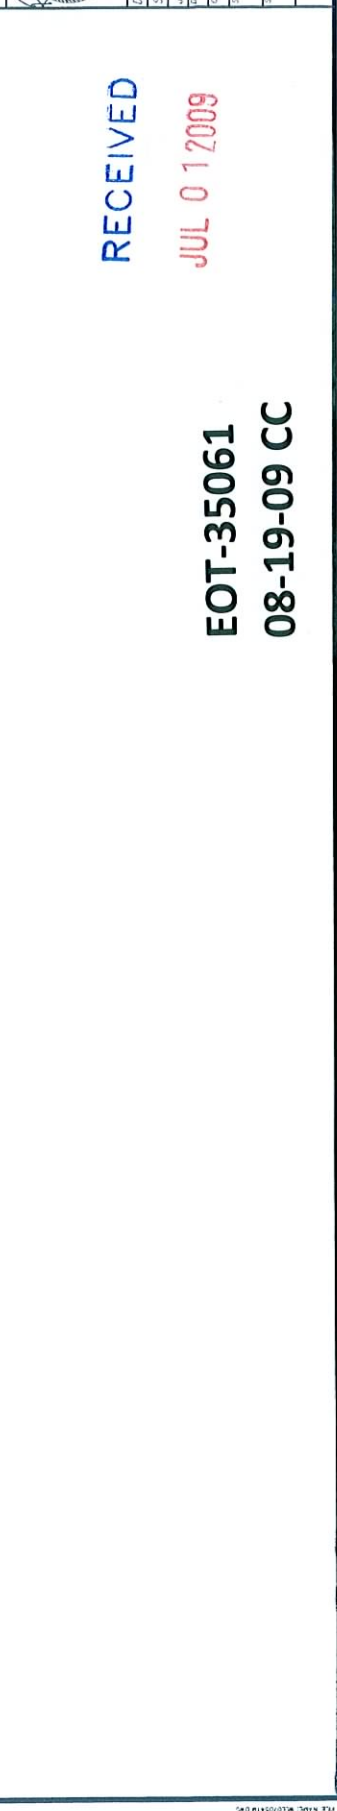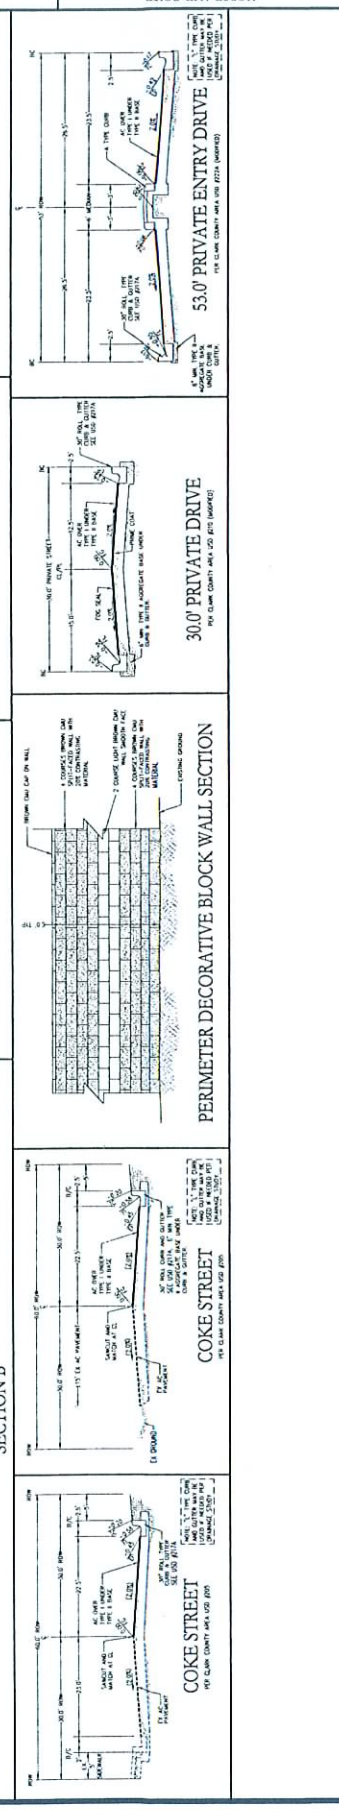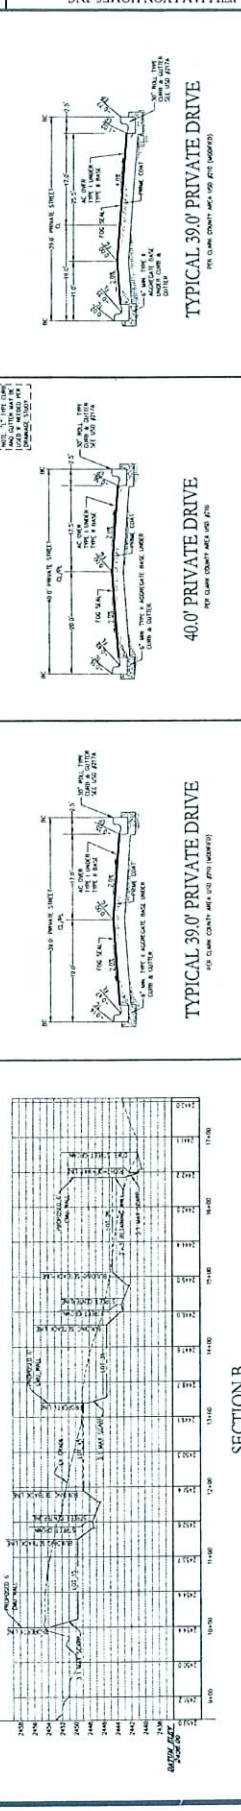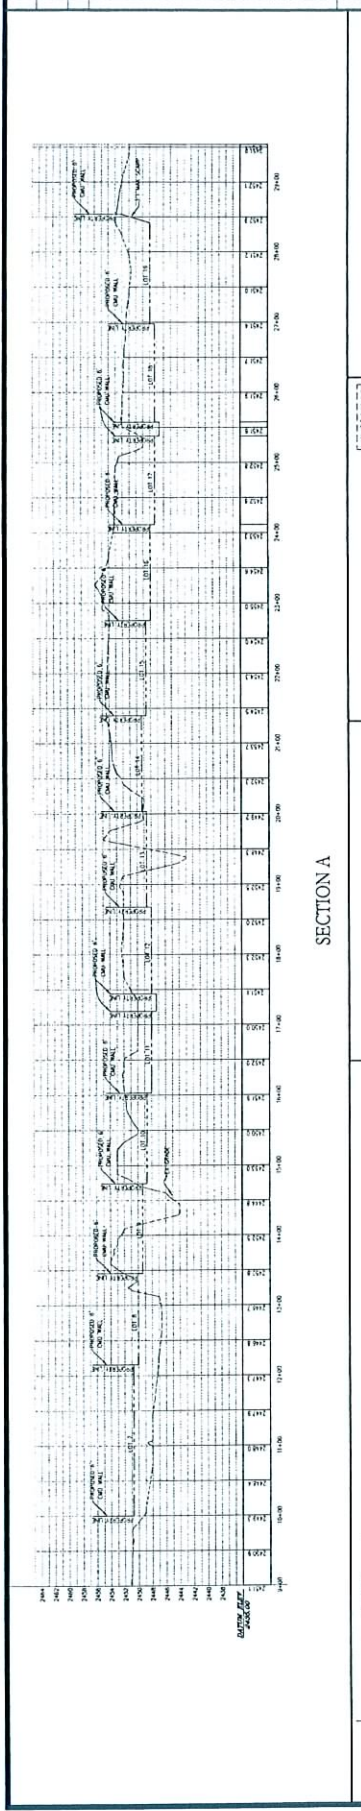

RECEIVED

JUL 01 2009

EOT-35061
 08-19-09 CC