



PLANNING & DEVELOPMENT DEPARTMENT

STATEMENT OF FINANCIAL INTEREST

Case Number **EOT-35275** APN: 125-26-704-001, 002, 003
125-26-707-002, 005

Name of Property Owner: William Lyon Homes

Name of Applicant: Taney Engineering

Name of Representative: Robert Cunningham

To the best of your knowledge, does the Mayor or any member of the City Council or Planning Commission have any financial interest in this or any other property with the property owner, applicant, the property owner or applicant's general or limited partners, or an officer of their corporation or limited liability company?

☐ Yes

☒ No

If yes, please indicate the member of the City Council or Planning Commission who is involved and list the name(s) of the person or persons with whom the City Official holds an interest. Also list the Assessor's Parcel Number if the property in which the interest is held is different from the case parcel.

City Official: _____

Partner(s): _____

APN: _____

Signature of Property Owner: Terry Connolly

Print Name: TERRY CONNOLLY

Subscribed and sworn before me

This 16 day of June, 2009


Erica J. Morales

Notary Public in and for said County and State



RECEIVED

JUL 27 2009

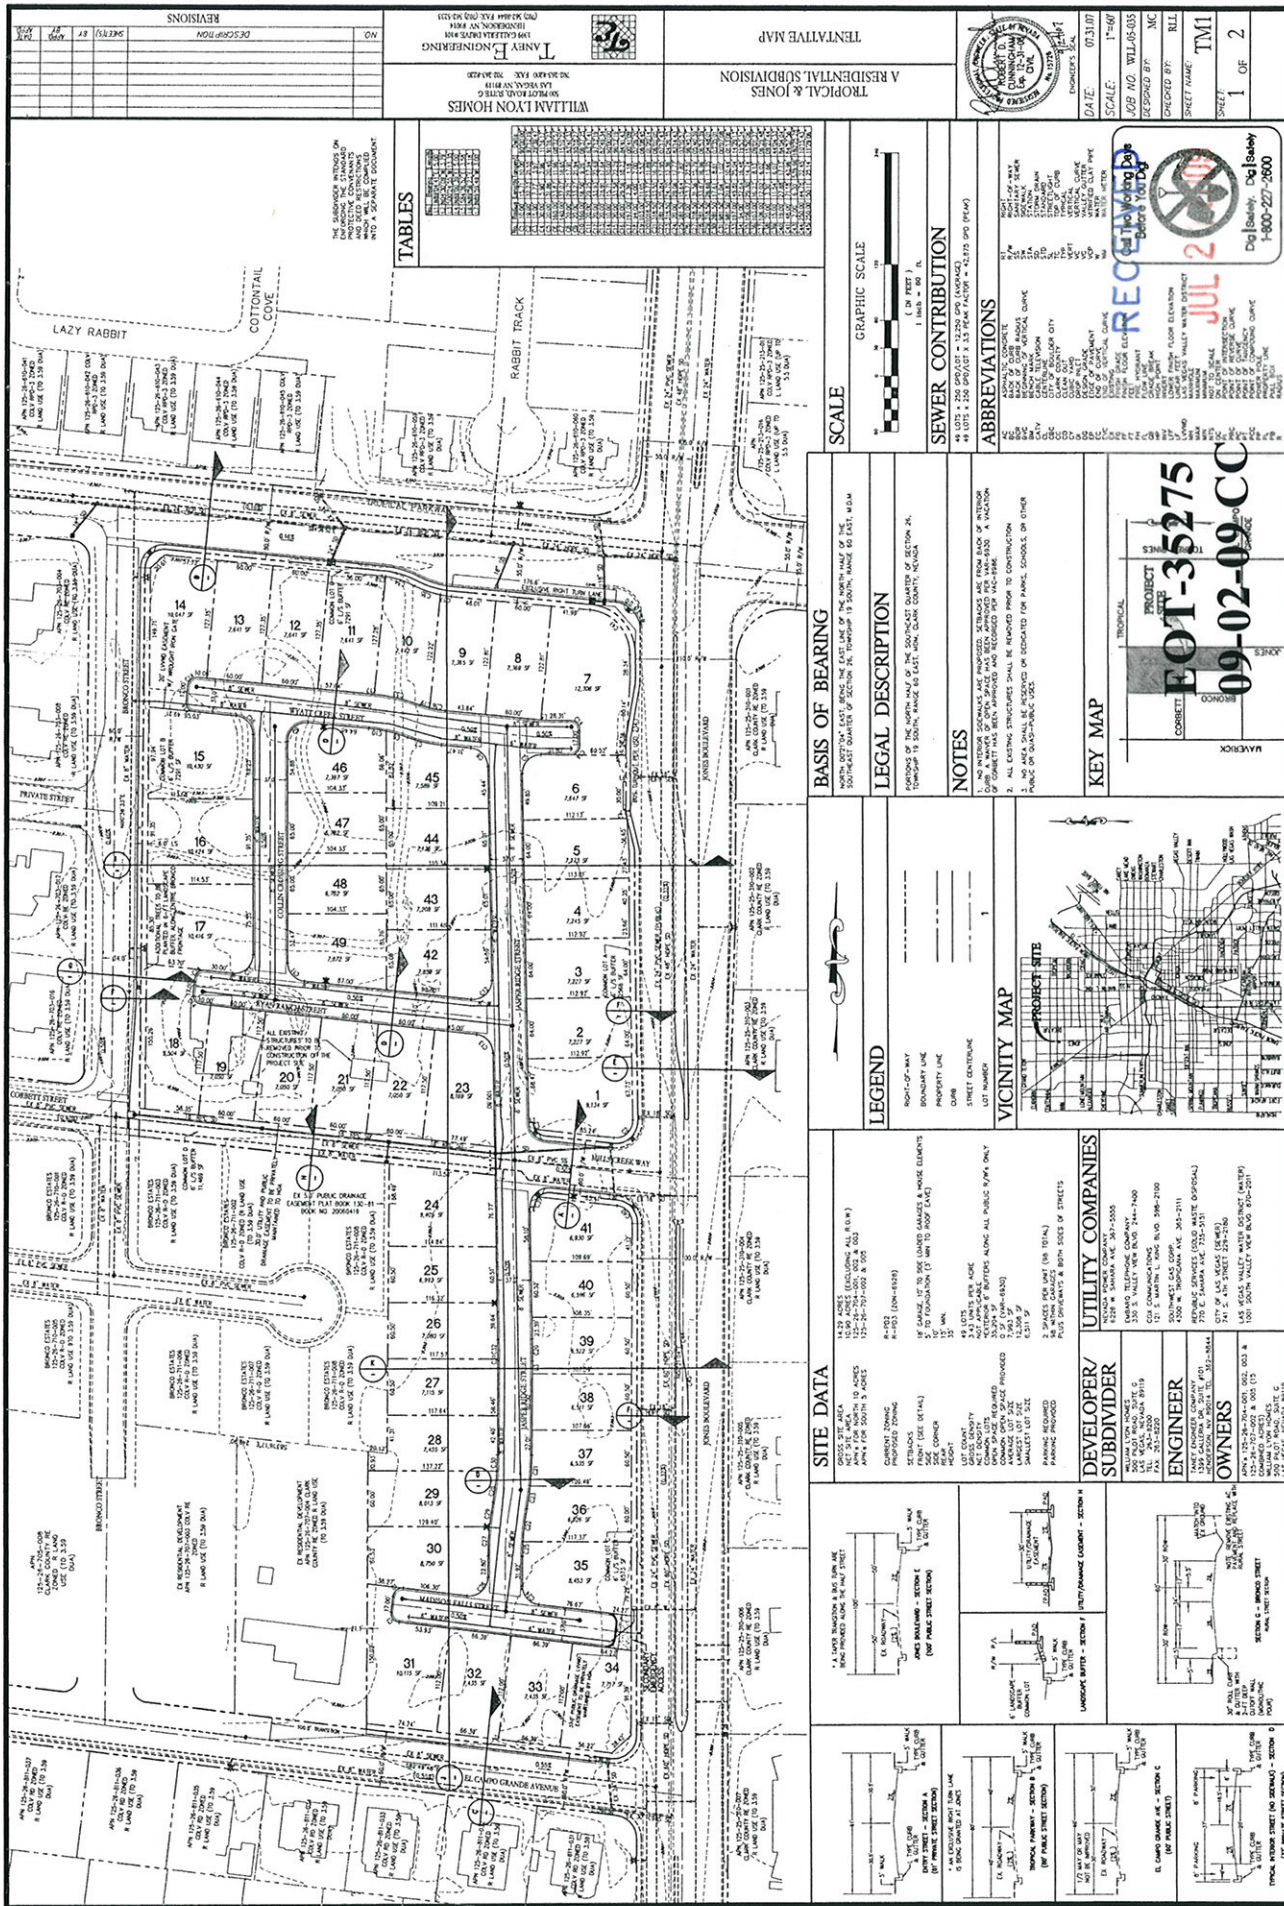


WILLIAM LYON HOMES
TROPICAL & JONES
A RESIDENTIAL SUBDIVISION
TENTATIVE MAP

REVISIONS
NO. DESCRIPTION
BY DATE

RECEIVED
JUL 21 2009

EOT-35275
09-02-09 CC

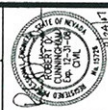

ENGINEER'S SEAL	DATE:	07.31.07
SCALE:	1"=60'	
JOB NO.	WLL-05-035	
DESIGNED BY:	MC	
CHECKED BY:	RLL	
SHEET NAME:	TM2	
SHEET:	2	OF 2


TENTATIVE MAP
A RESIDENTIAL SUBDIVISION

WILLIAM LYON HOMES
500 PULFORD ROAD, SUITE C
LAS VEGAS, NV 89119
702.363.4200 FAX: 702.363.4220


TANBY ENGINEERING
1299 CALLETA DRIVE #101
HENDERSON, NV 89015
(702) 363-4646 FAX: (702) 363-1111

[illegible]


TYPICAL LOT SETBACKS

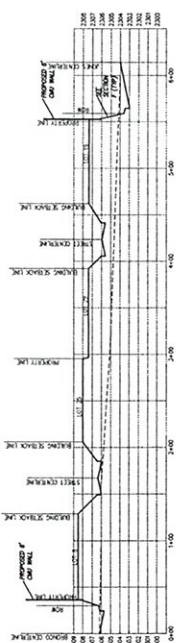

SECTION I
SCALE: 1"=50' HORIZ., 1"=5' VERT.

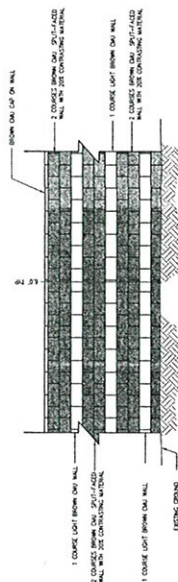

PERIMETER DECORATIVE BLOCK WALL SECTION

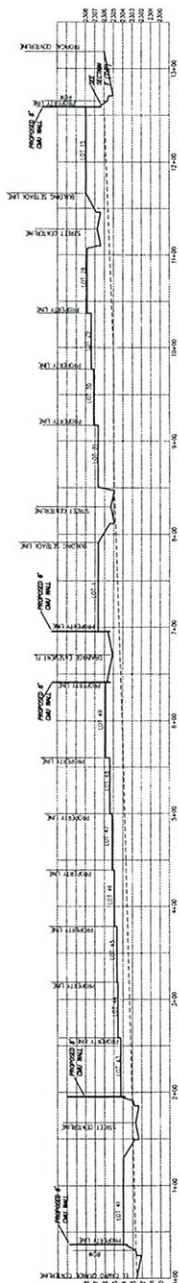

SECTION J
SCALE: 1"=50' HORIZ., 1"=3' VERT.



SECTION K
SCALE: 1"=50' HORIZ., 1"=5' VERT.