



PLANNING & DEVELOPMENT DEPARTMENT

STATEMENT OF FINANCIAL INTEREST

Case Number: **EOT-35274** APN: 125-26-704-001, 002, 003
125-26-707-002, 003

Name of Property Owner: William Lyon Homes

Name of Applicant: Taney Engineering

Name of Representative: Robert Cunningham

To the best of your knowledge, does the Mayor or any member of the City Council or Planning Commission have any financial interest in this or any other property with the property owner, applicant, the property owner or applicant's general or limited partners, or an officer of their corporation or limited liability company?

☐ Yes

☒ No

If yes, please indicate the member of the City Council or Planning Commission who is involved and list the name(s) of the person or persons with whom the City Official holds an interest. Also list the Assessor's Parcel Number if the property in which the interest is held is different from the case parcel.

City Official: _____

Partner(s): _____

APN: _____

Signature of Property Owner: Terry Connelly

Print Name: TERRY CONNELLY

Subscribed and sworn before me

This 16 day of June, 2009

Erica J. Morales
Notary Public in and for said County and State



JUL 21 2009

RECEIVED
JUL 21 2009

EOT-35274
09-02-09 CC



ENGINEER'S SEAL	DATE:	07.31.07
SCALE:	1"=60'	
JOB NO:	WLL-05-035	
DESIGNED BY:	MC	
CHECKED BY:	RLJ	
SHEET NAME:	TM2	
SHEET:	2	OF 2

TENTATIVE MAP



WILLIAM LYON HOMES
500 PILOT ROAD, SUITE C
LAS VEGAS, NV 89119
702.363.4300 FAX: 702.363.4270

TANEY ENGINEERS
1000 CALLETA DRIVE #404
HENDERSON, NV 89015
(702) 363-4300 FAX: (702) 363-4270


REVISIONS

[illegible]

TYPICAL LOT SETBACKS

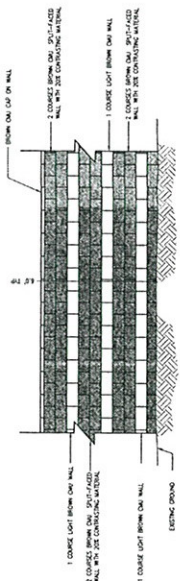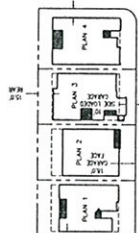


PERIMETER DECORATIVE BLOCK WALL SECTION

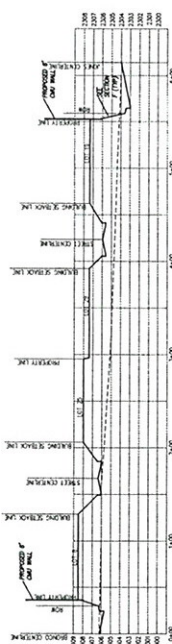

SECTION I

SECTION I
SCALE: 1"=50' HORIZ., 1"=5' VERT.

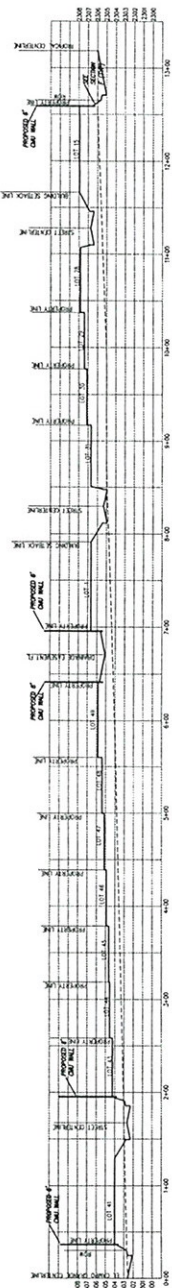

SECTION J

SCALE: 1"=30' HORIZ., 1"=3' VERT.



SECTION K

SECTION K
SCALE: 1"=30' HORIZ., 1"=5' VERT.