






PROJECT DATA

APN # 09-24-703-006
 ADDRESS: 1841 N. DECATUR BLVD.
 LAS VEGAS, NV
 LOT COVERAGE: 76%
 LOT AREA: 93,934 S.F. (2.16 ACRE)

PARKING REQUIRED:
 RESIDENTIAL: 151 UNITS @ 75% = 114
 RETAIL: 5460 SF @ 1:175 SF = 32
 TOTAL REQUIRED: 146

PARKING PROVIDED:
 STANDARD CAR: 9' X 18' = 114
 HANDICAP (CAR): 2' X 18' = 4
 HANDICAP (VAN): 5' X 18' = 1
 PARKING PROVIDED: 119

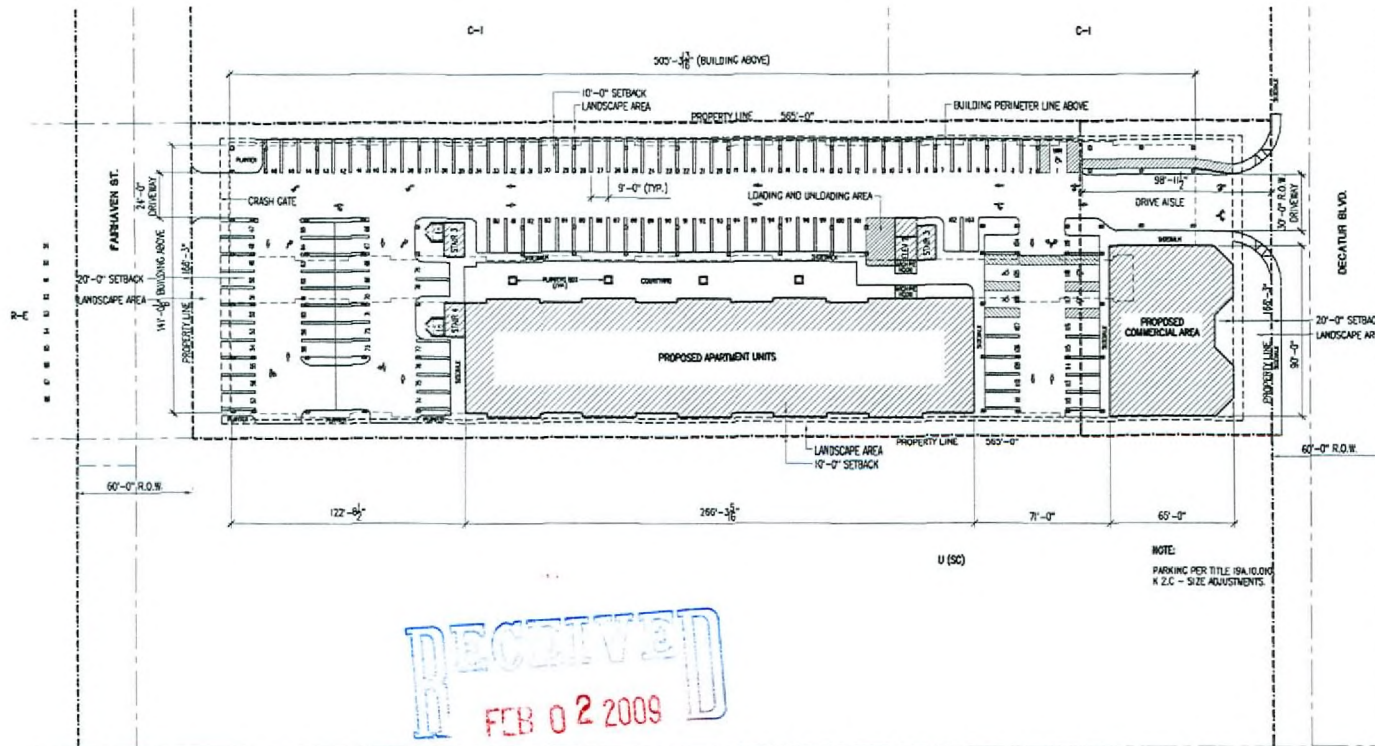

1 SITE DEVELOPMENT PLAN
 SCALE: 1" = 30'-0"


VAR-33015 VAR-32640
 SUP-32639 SDR-32638
 REVISED 02/26/09 PC



SITE DEVELOPMENT PLAN
 DECATUR SENIOR HOUSING
 1841 N. DECATUR BLVD.
 LAS VEGAS, NV

Revisions:

Scale:
 1" = 30'-0"
 Project No.:
 0000
 Drawn By:
 J.S. JACOBI
 Check By:
 C.M. JACOBI
 Sheet No.:
 1 of 1

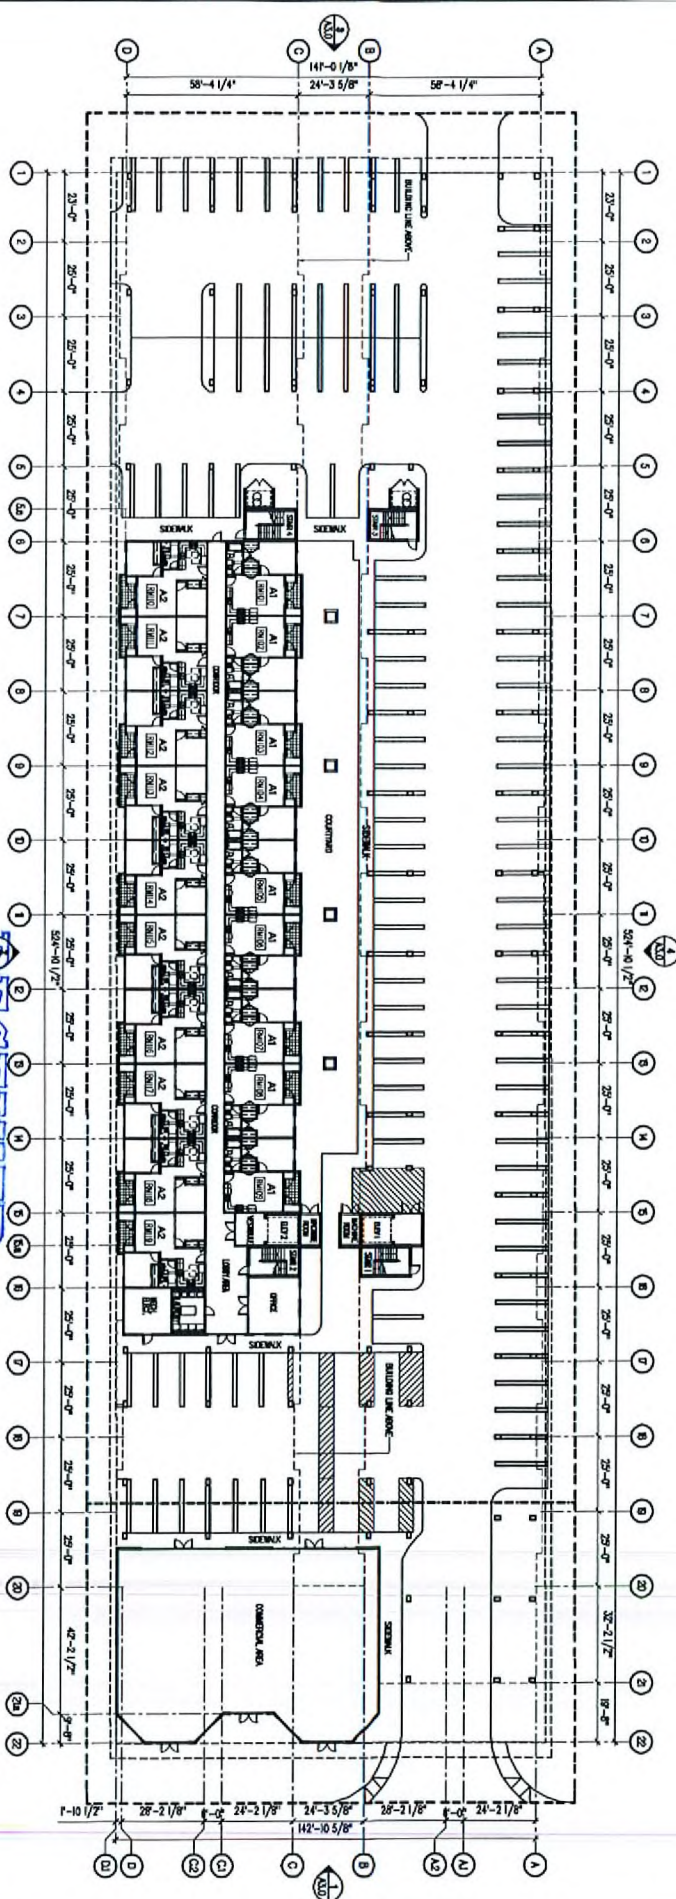

RECEIVED
JAN 13 2009

JAN 13 2009

1 FIRST FLOOR PLAN
SCALE 1" = 20'-0"

SCALE: 1" = 20'-0"

VAR-33015




02/26/09 PC

FIRST FLOOR PLAN

DECATUR SENIOR HOUSING

1841 N. DECATUR BLVD.
LAS VEGAS, NV



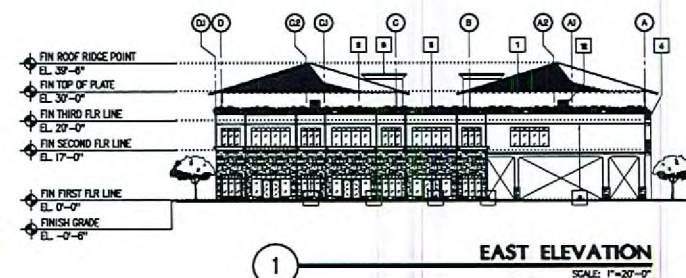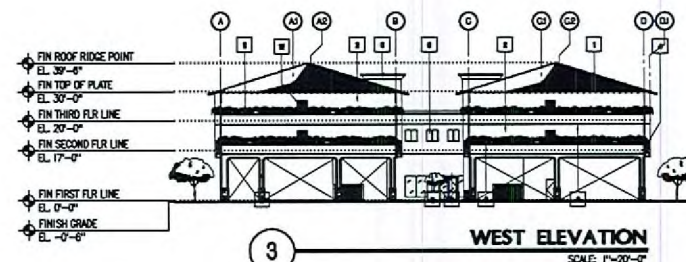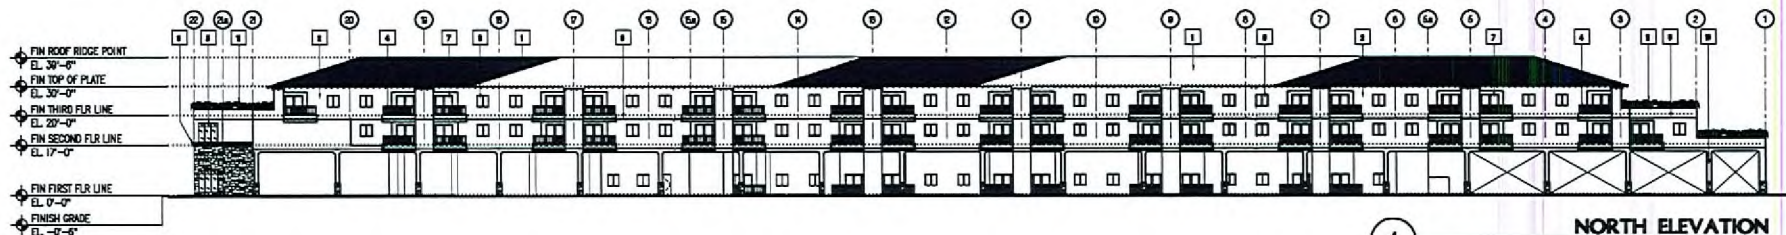

KEYED NOTES: (ELEVATION)

- | | |
|--------------------------------------|--|
| 1 CONCRETE ROOF TILES | 7 SLIDING GLASS DOOR WITH ALUMINUM FRAME |
| 2 7/8" THK STUCCO FINISH | 8 METAL DOOR WITH STEEL FRAME |
| 3 CORNICE | 9 REVEAL LINE WITH FINISH STUCCO |
| 4 RAILING | 10 LEDGE STONES |
| 5 STORE FRONT W/ ALUMINUM FRAME | 11 PLANTERS |
| 6 SLIDING WINDOW WITH ALUMINUM FRAME | |

RECEIVED
JAN 13 2009

VAR-33015
02/26/09 PC

BUILDING ELEVATIONS

DECATUR SENIOR HOUSING

1841 N. DECATUR BLVD.
LAS VEGAS, NV

Revisions:

Drawn By: JCL
Checked By: COWFLU
Sheet No:

VAR-33015


JAN 13 2009

SCALE: 1" = 20'-0"



A1.0.0

1-6-08
Project No.
0460
Drawn By
JCL
Check By
JCL
Sheet No.
05

Revisions:


THESE OPINIONS ARE INSTRUMENTS OF SERVICE AND ARE PROPERTY OF EDWIN E. RULIN ARCHITECTURE.

ANY SUPPLEMENTED WRITTEN REVISION AND CONSENT OF EDWIN E. RULIN ARCHITECTURE.

WRITTEN INSTRUCTIONS OF THESE CHANGES SHALL HAVE PRECEDENCE OVER SCALE DRAWINGS.

1841 N. DECATUR BLVD.
LAS VEGAS, NV



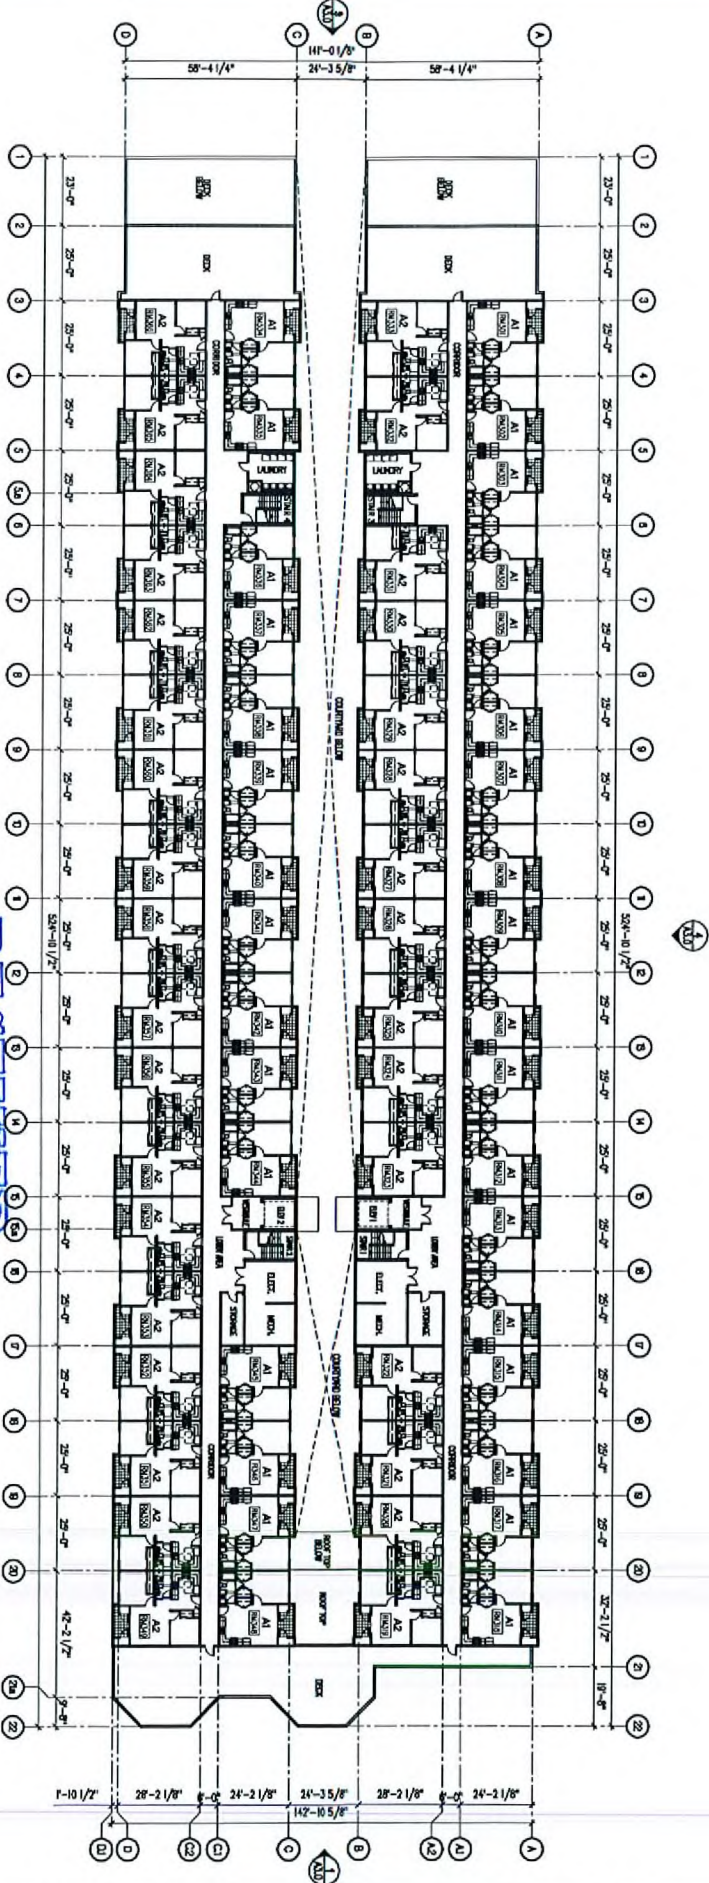

RECEIVED
JAN 13 2009

1 THIRD FLOOR PLAN
SCALE: 1" = 20'-0"

VAR-33015

02/26/09 PC





THIRD FLOOR PLAN

DECATUR SENIOR HOUSING

1841 N. DECATUR BLVD.
LAS VEGAS, NV

DENNIS E. RUBK
ARCHITECT, LLC