






VICINITY MAP

PROJECT DATA

APN # 09-24-703-006
 ADDRESS: 1841 N. DECATUR BLVD.
 LAS VEGAS, NV
 LOT COVERAGE: 76%
 LOT AREA: 93,934 S.F. (2.16 ACRE)
 PARKING REQUIRED:
 RESIDENTIAL: 151 UNITS @ 75+100 = 114
 RETAIL: 5460 SF @ 1:175 SF = 32
 TOTAL REQUIRED 146
 PARKING PROVIDED:
 STANDARD CAR: 9' X 18' 114
 HANDICAP (CAR): 2' X 18' 4
 HANDICAP (VAN): 5' X 18' 1
 PARKING PROVIDED 119

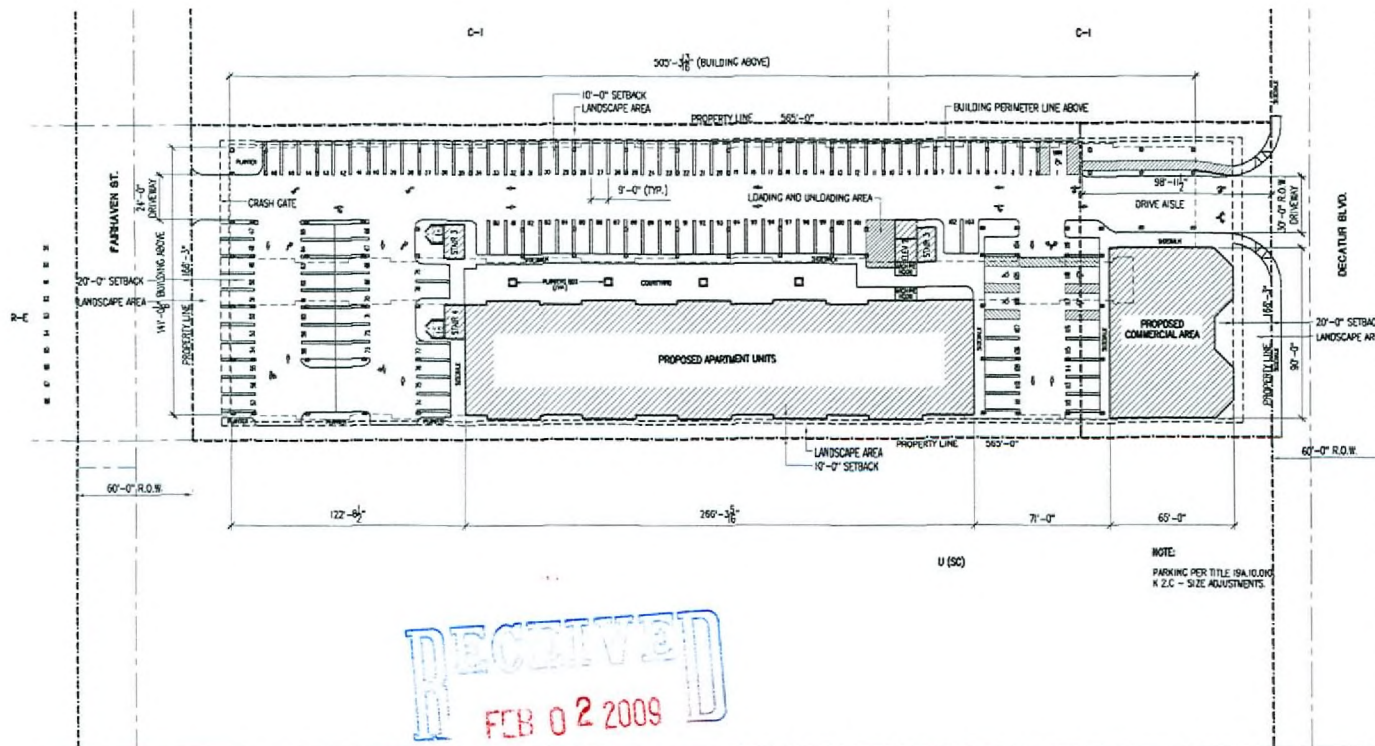

RECEIVED
 FEB 02 2009

1 SITE DEVELOPMENT PLAN
 SCALE: 1" = 30'-0"


VAR-33015 VAR-32640
 SUP-32639 SDR-32638
 REVISED 02/26/09 PC



SITE DEVELOPMENT PLAN
 DECATUR SENIOR HOUSING
 1841 N. DECATUR BLVD.
 LAS VEGAS, NV

Revisions:
 1. 10'-0" SETBACK LANDSCAPE AREA

Date: 1-09-09
 Project No: 0000
 Drawn By: J.S. JACOBI
 Check By: CSM/PLB
 Sheet Title: SP1.0

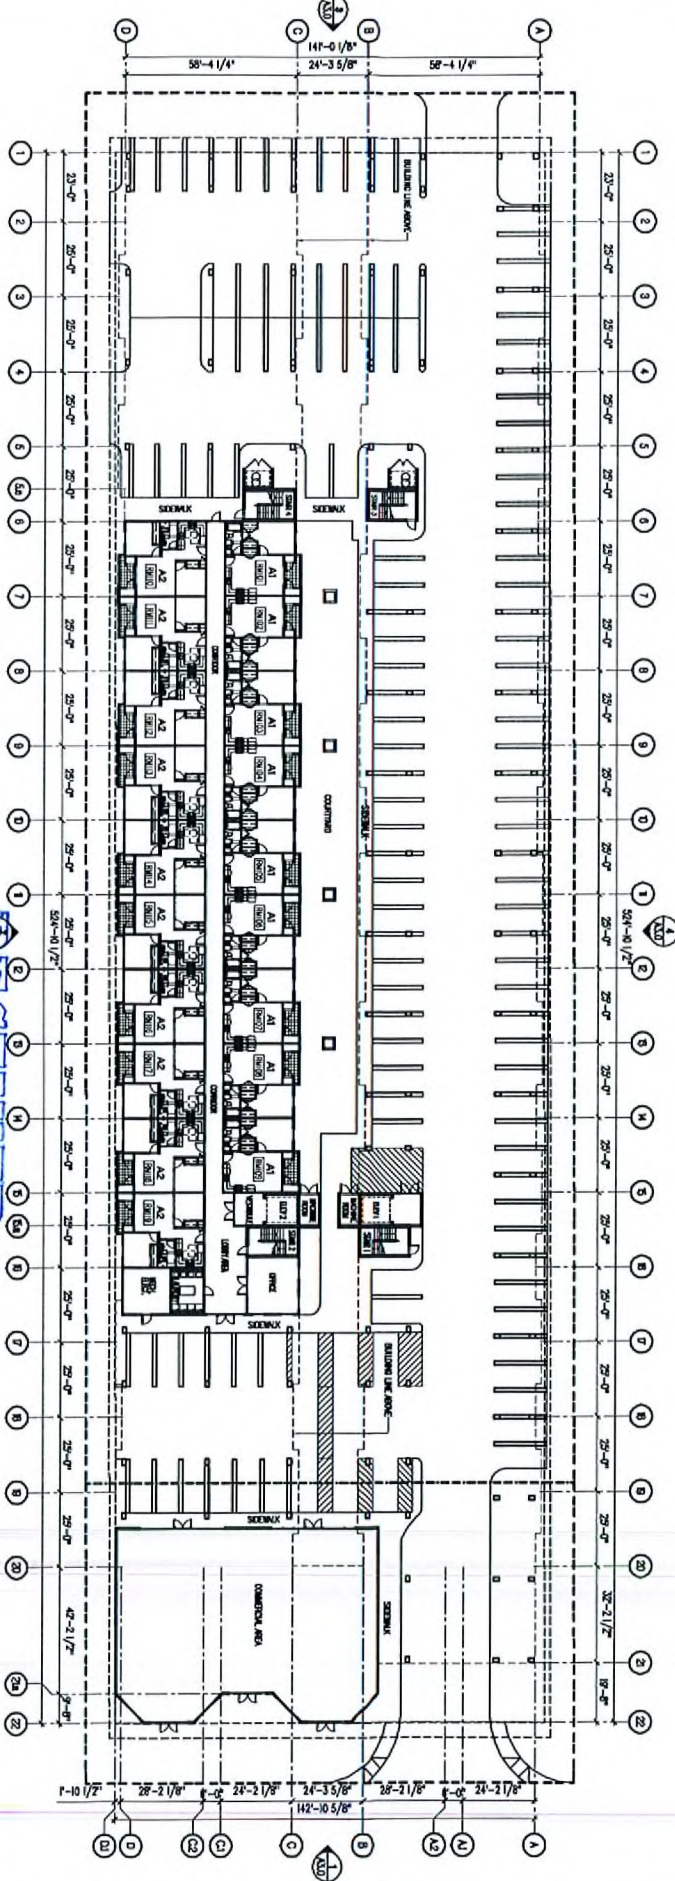

RECEIVED
JAN 13 2009

1 FIRST FLOOR PLAN
SCALE 1" = 20'-0"

VAR-33015

02/26/09 PC

Revisions:
▲
▲
▲
▲
▲




PLEASE DISCUSS ANY AND ALL REVISIONS TO THIS PLAN WITH THE ARCHITECT. ANY CHANGES TO THIS PLAN MUST BE APPROVED BY THE ARCHITECT.

FIRST FLOOR PLAN

DECATUR SENIOR HOUSING

1841 N. DECATUR BLVD.
LAS VEGAS, NV



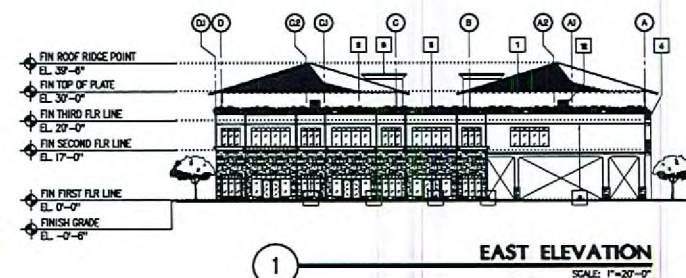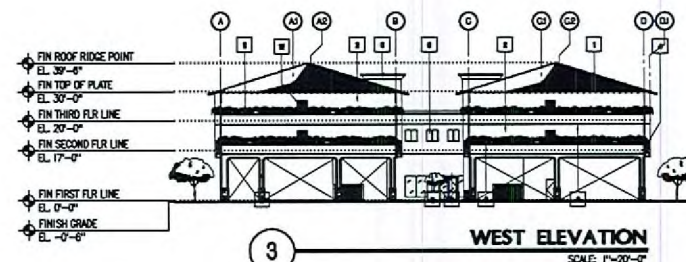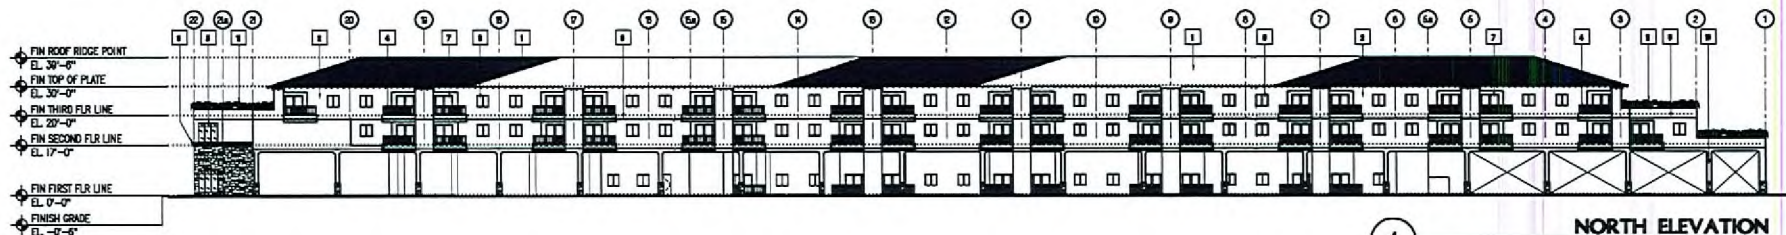

KEYED NOTES: (ELEVATION)

- | | |
|--------------------------------------|--|
| 1 CONCRETE ROOF TILES | 7 SLIDING GLASS DOOR WITH ALUMINUM FRAME |
| 2 7/8" THK STUCCO FINISH | 8 METAL DOOR WITH STEEL FRAME |
| 3 CORNICE | 9 REVEAL LINE WITH FINISH STUCCO |
| 4 RAILING | 10 LEDGE STONES |
| 5 STORE FRONT W/ ALUMINUM FRAME | 11 PLANTERS |
| 6 SLIDING WINDOW WITH ALUMINUM FRAME | |

RECEIVED
JAN 13 2009

VAR-33015
02/26/09 PC

BUILDING ELEVATIONS

DECATUR SENIOR HOUSING

1841 N. DECATUR BLVD.
LAS VEGAS, NV

Revisions:

Drawn By: JCL
Checked By: COWFLU
Sheet No:


VAR-33015


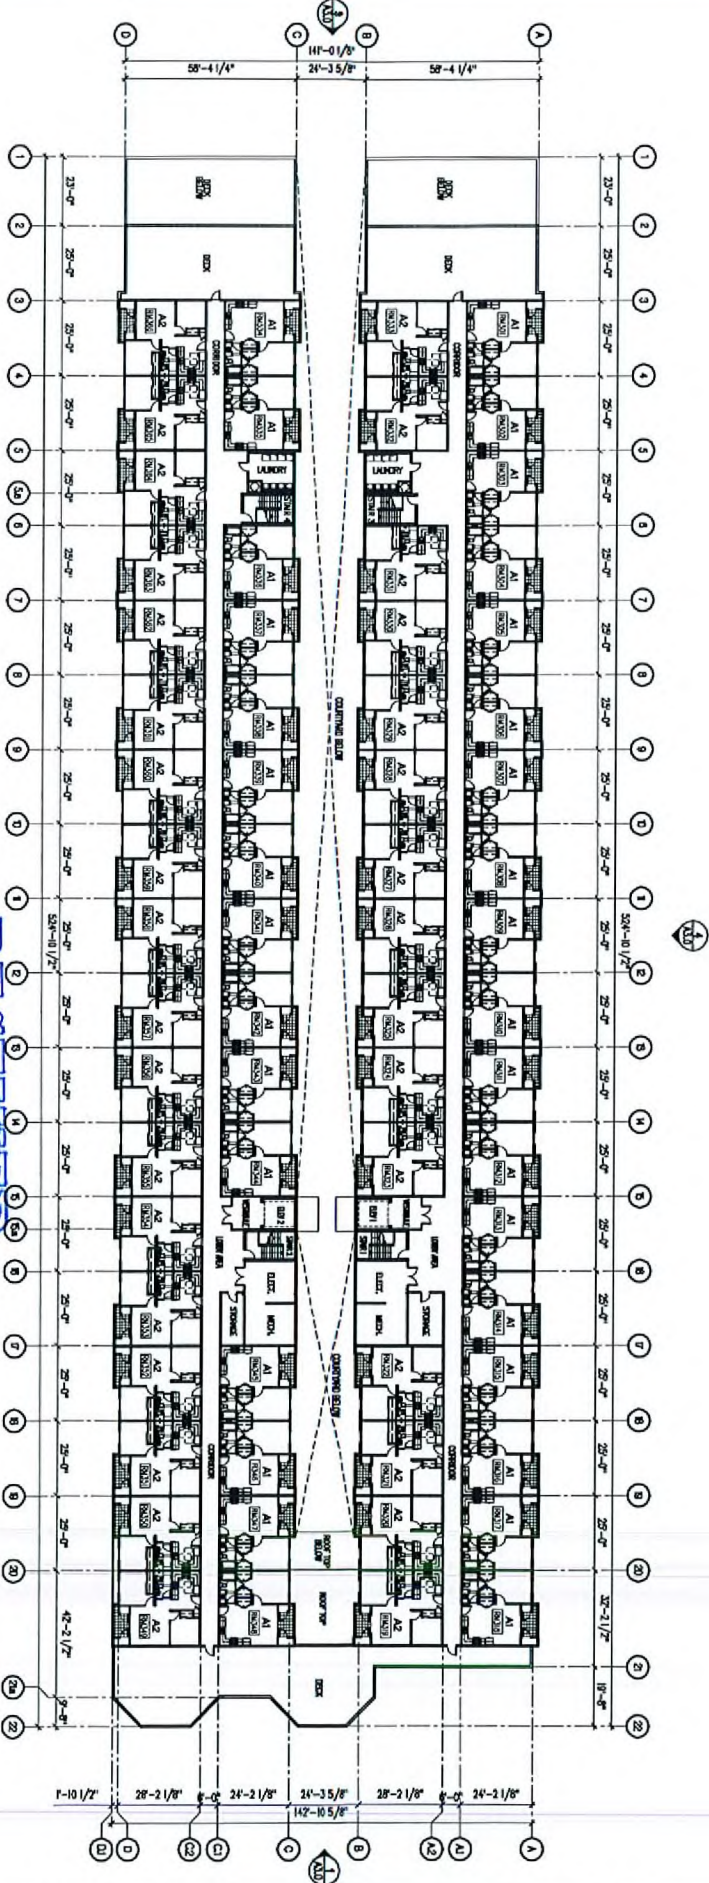

RECEIVED
JAN 13 2009

1 THIRD FLOOR PLAN
SCALE: 1/8" = 1'-0"

VAR-33015

02/26/09 PC

Legend




THIRD FLOOR PLAN

DECATUR SENIOR HOUSING

1841 N. DECATUR BLVD.
LAS VEGAS, NV

DENNIS E. RUBK
ARCHITECT, LLC