


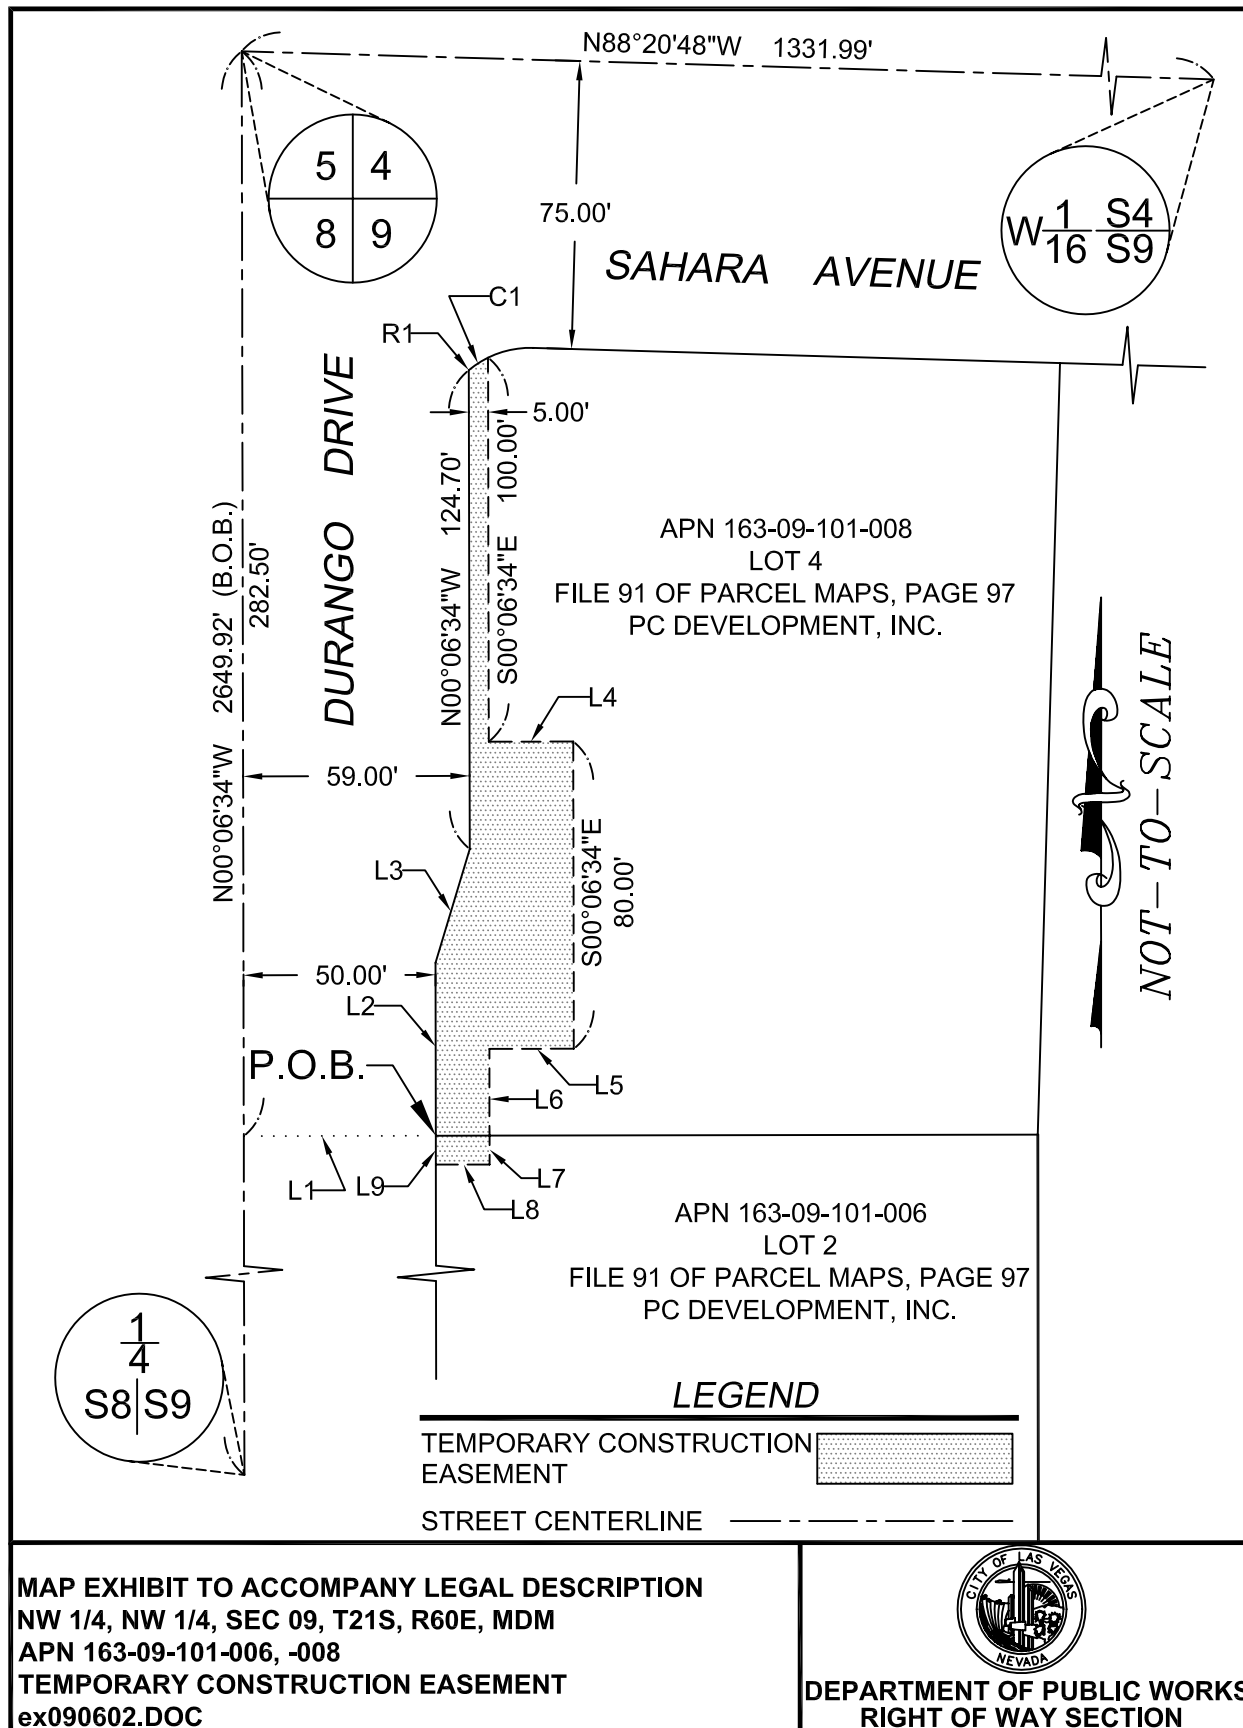

LINE TABLE

LINE #	BEARING	LENGTH
L 1	N89°53'26"E	50.00'
L 2	N00°06'34"W	45.04'
L 3	N16°47'37"E	30.95'
L 4	N89°53'26"E	22.00'
L 5	S89°53'26"W	22.00'
L 6	S00°06'34"E	22.59'
L 7	S00°06'34"E	7.51'
L 8	S89°53'26"W	14.00'
L 9	N00°06'34"W	7.51'

RADIAL LINE TABLE

LINE #	BEARING
R1	N39°54'05"W

CURVE TABLE

CURVE #	RADIUS	DELTA	LENGTH
C 1	25.00'	13°41'17"	5.97'

MAP EXHIBIT TO ACCOMPANY LEGAL DESCRIPTION
 NW 1/4, NW 1/4, SEC 09, T21S, R60E, MDM
 APN 163-09-101-006, -008
 TEMPORARY CONSTRUCTION EASEMENT
 ex090602.DOC



DEPARTMENT OF PUBLIC WORKS
 RIGHT OF WAY SECTION