


EASEMENT EXHIBIT "A" CONT'D

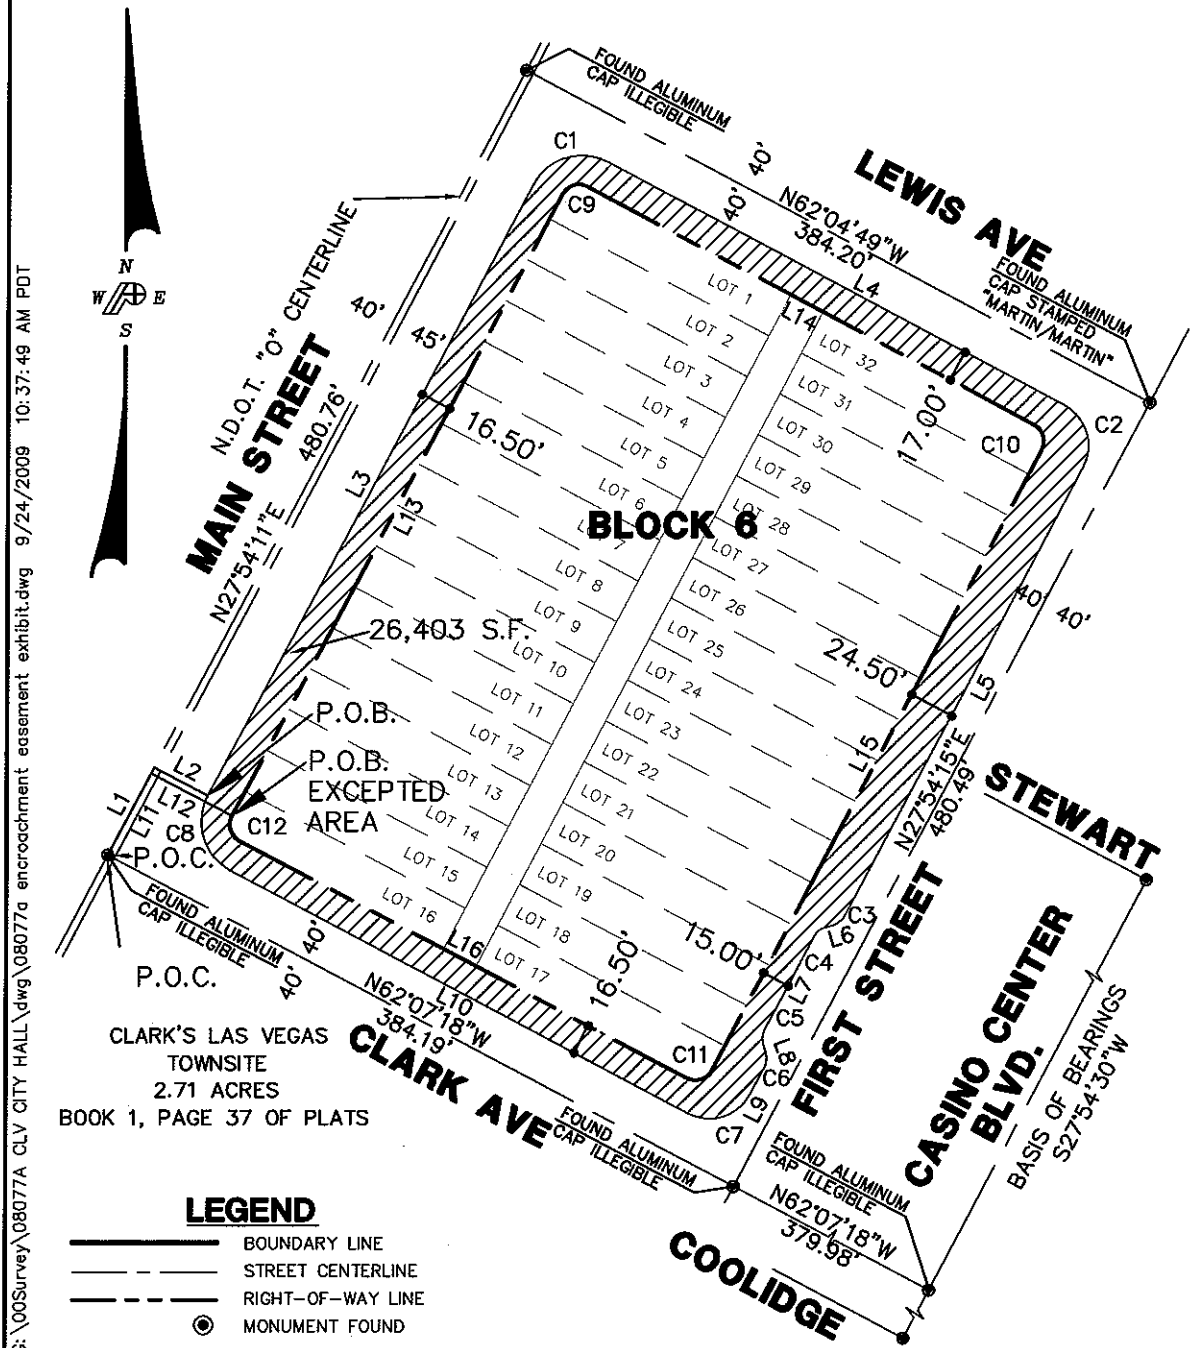

C:\00Survey\08077A CLV CITY HALL\dwg\08077a encroachment easement exhibit.dwg 9/24/2009 10:37:49 AM PDT



POGGEMEYER DESIGN GROUP

6960 Smoke Ranch Suite 110
Las Vegas, Nevada 89128

p) 702.255.8100 f) 702.255.8375 www.poggemeyer.com

SCALE	1"=100'
JOB NO.	LV08077X4
DATE	09-23-09
DRAWING NO.	4
	OF 5

EASEMENT EXHIBIT "A" CONT'D

LINE TABLE		
LINE	LENGTH	BEARING
L1	53.53	N 27°54'11" E
L2	32.50	S 62°5'49" E
L3	374.22	N 27°54'11" E
L4	281.19	S 62°4'49" E
L5	274.74	S 27°54'15" W
L6	4.48	S 74°27'8" W
L7	57.76	S 27°54'15" W
L8	4.48	S 18°38'38" E
L9	16.31	S 27°54'15" W
L10	281.18	N 62°7'18" W
L11	50.03	N 27°54'11" E
L12	49.00	S 62°5'49" E
L13	380.72	N 27°54'11" E
L14	275.19	S 62°4'49" E
L15	380.52	S 27°54'15" W
L16	275.19	N 62°7'18" W

CURVE TABLE				
CURVE	RADIUS	LENGTH	TANGENT	DELTA
C1	30.00	47.13	30.01	90°1'0"
C2	25.00	39.26	24.99	89°59'4"
C3	10.00	8.12	4.30	46°32'53"
C4	10.00	8.12	4.30	46°32'53"
C5	10.00	8.12	4.30	46°32'53"
C6	10.00	8.12	4.30	46°32'53"
C7	25.00	39.26	24.99	89°58'27"
C8	30.00	47.14	30.01	90°1'29"
C9	10.00	15.71	10.00	90°1'0"
C10	10.00	15.71	10.00	89°59'4"
C11	10.00	15.70	10.00	89°58'27"
C12	10.00	15.71	10.00	90°1'29"

ROAD PARCEL NUMBERS:

139-34-299-002	139-34-299-026
139-34-299-009	139-34-299-027
139-34-299-010	139-34-299-028
139-34-299-012	139-34-299-029
139-34-299-025	



POGGE MEYER DESIGN GROUP

6960 Smoke Ranch Suite 110
Las Vegas, Nevada 89128

p) 702.255.8100 f) 702.255.8375 www.poggemeyer.com

SCALE	1"=100'
JOB NO.	LV08077X4
DATE	09-23-09
DRAWING NO.	5
	OF 5