


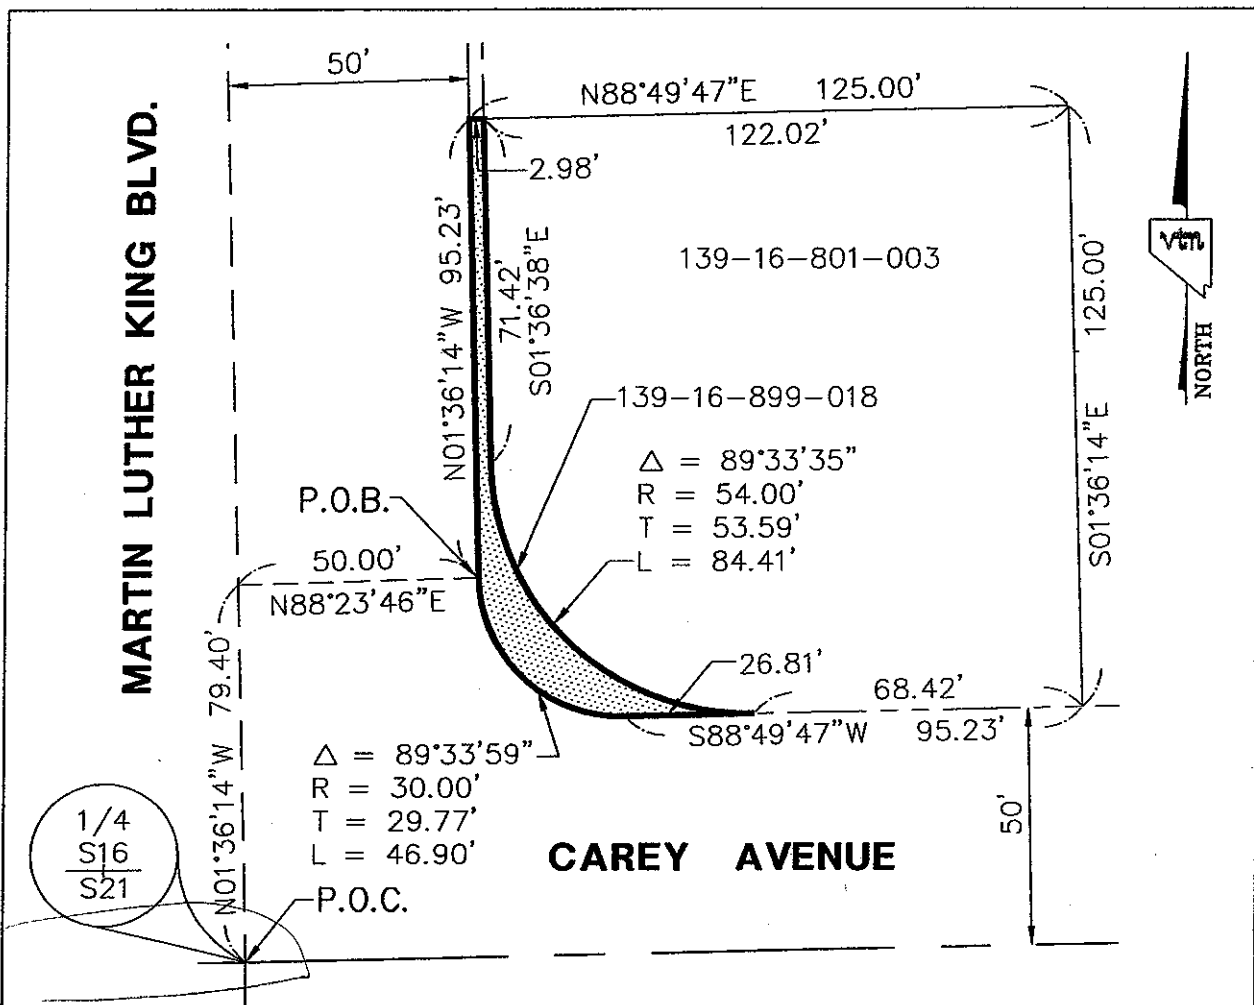

AREA OF ROW

P.O.B. POINT OF BEGINNING

P.O.C. POINT OF COMMENCEMENT

OWNER CITY OF LAS VEGAS
 PARCEL NO. 139-16-899-018
 SECTION, TOWNSHIP, RANGE SECTION 16, T. 20 S., R. 61 E., MDM
 TOTAL AREA OF ROAD PARCEL 798 S.F. (0.018 ACRES)
 AREA OF R/W 798 S.F. (0.018 ACRES)
 AREA OF R/W COVERED BY EXISTING STREET IMPROVEMENTS N/A
 REFERENCE: 980923:01297


G:\6224\6224LEGAL-OPT4.DWG(16-801-003RW-REV)

VTM
nevada
 2727 S. RAINBOW BOULEVARD
 LAS VEGAS, NEVADA 89146-5148


PROJECT:
**MARTIN LUTHER KING BLVD.
 EXHIBIT TO ACCOMPANY LEGAL
 APN 139-16-899-018**

FOR:
**CITY OF LAS VEGAS
 DEPARTMENT OF PUBLIC WORKS**

SCALE	HORZ. 1"=40'
	VERT. --
W.O. NO.	6224
DRAWN BY:	KAK
DATE:	REV: 8/25/09
SHEET	3 OF 3

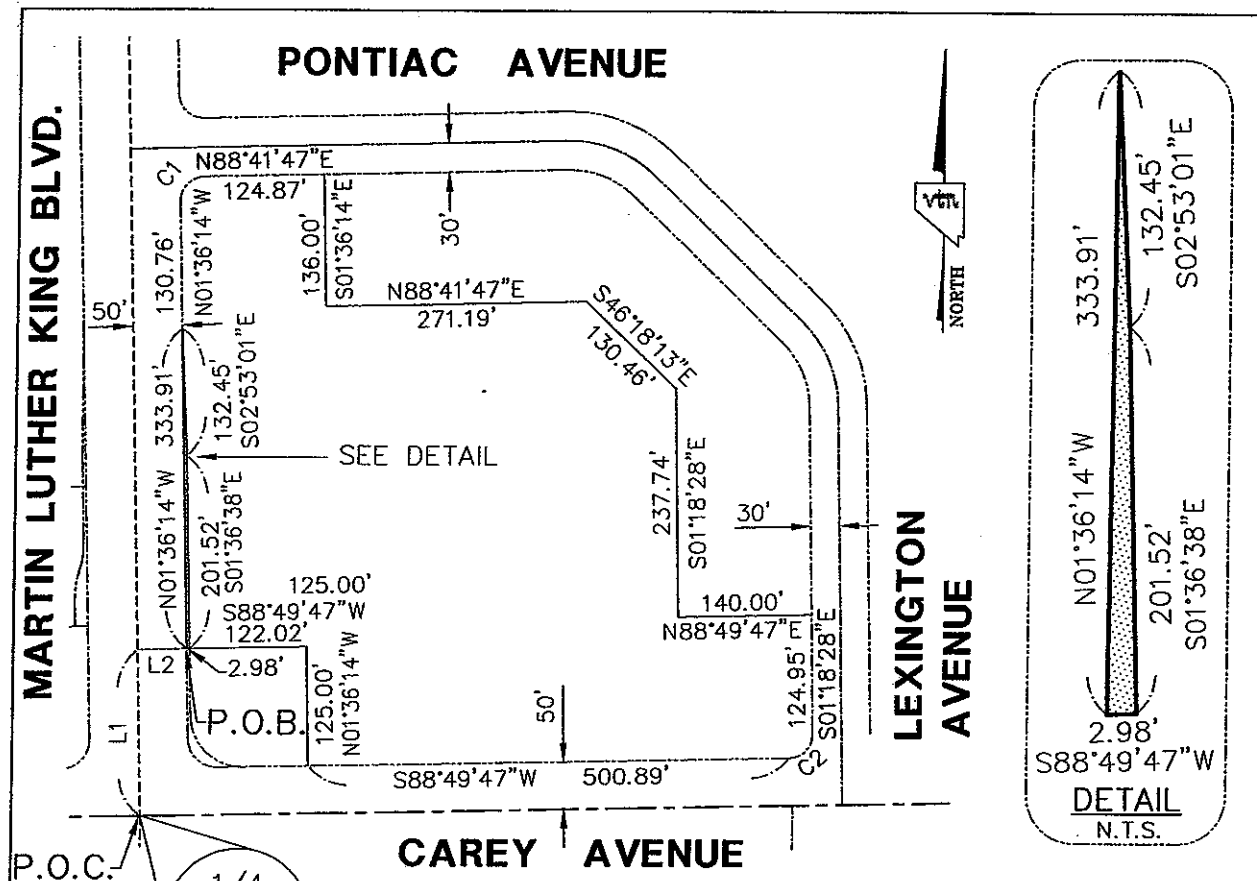

C1 = Δ = 90°18'02"	C2 = Δ = 90°08'16"	L1 = N01°36'14"W 174.63'
R = 25.00'	R = 25.00'	L2 = N88°23'46"E 50.00'
T = 25.13'	T = 25.06'	
L = 39.40'	L = 39.33'	

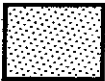


AREA OF ROW

P.O.B. POINT OF BEGINNING

P.O.C. POINT OF COMMENCEMENT

OWNER CITY OF LAS VEGAS
 PARCEL NO. 139-16-899-019
 SECTION, TOWNSHIP, RANGE SECTION 16, T. 20 S., R. 61 E., MDM
 TOTAL AREA OF ROAD PARCEL 794 S.F. (0.018 ACRES)
 AREA OF R/W 794 S.F. (0.018 ACRES)
 AREA OF R/W COVERED BY EXISTING STREET IMPROVEMENTS N/A
 REFERENCE: 941222:00998

G:\6224\6224LEGAL-OPT4.DWG(16-801-004RW-REV)

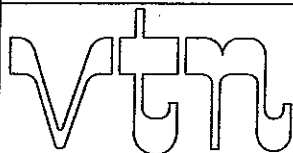

2727 S. RAINBOW BOULEVARD
 LAS VEGAS, NEVADA 89146-5148

PROJECT:
MARTIN LUTHER KING BLVD.
EXHIBIT TO ACCOMPANY LEGAL
APN 139-16-899-019
 FOR:
CITY OF LAS VEGAS
DEPARTMENT OF PUBLIC WORKS

SCALE	HORZ. 1"=200'
	VERT. ---
W.O. NO.	6224
DRAWN BY:	KAK
DATE:	REV: 7/28/09
SHEET	3 OF 3