


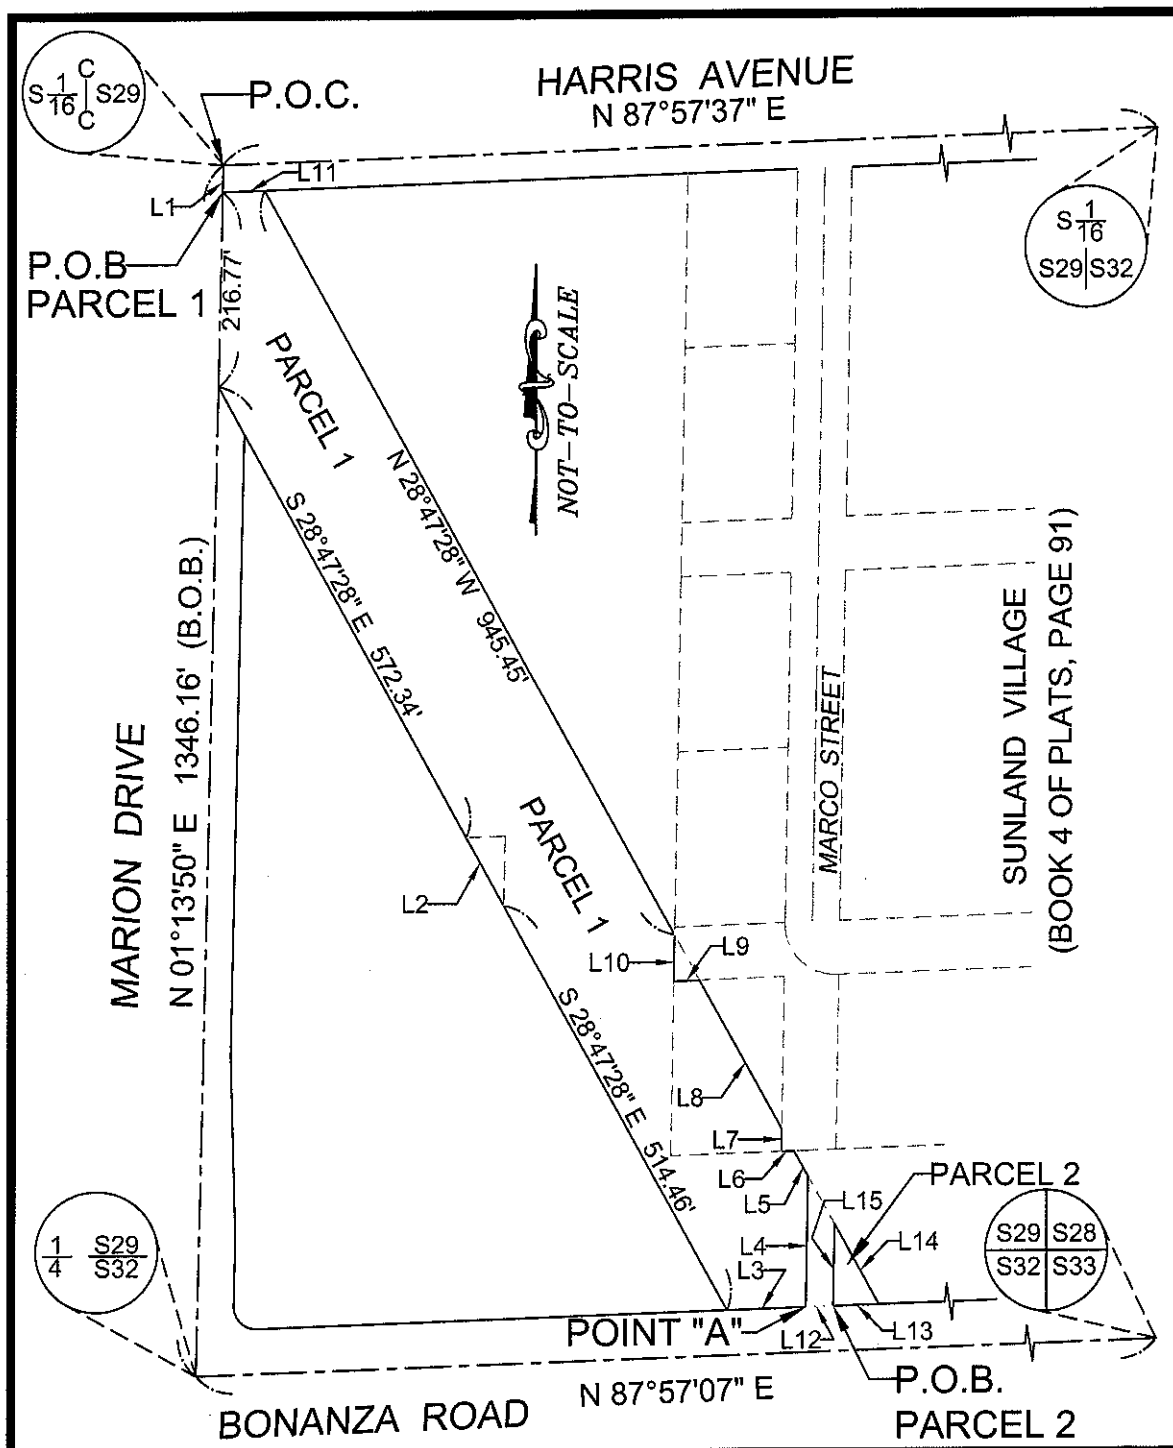

MAP EXHIBIT TO ACCOMPANY LEGAL DESCRIPTION
 SW 1/4, SE 1/4, SEC 29, T20S, R62E, MDM
 APN 140-29-801-002
 FLOOD CHANNEL RIGHT-OF-WAY DEDICATION
 ex090802.DOC



DEPARTMENT OF PUBLIC WORKS
 RIGHT OF WAY SECTION

LINE TABLE

LINE #	BEARING	LENGTH
L 1	S01°13'50"W	30.05'
L 2	S28°47'28"E	86.22'
L 3	N87°57'07"E	87.19'
L 4	N00°56'42"E	145.43'
L 5	N28°47'28"W	32.18'
L 6	S87°57'12"W	14.06'
L 7	N00°56'42"E	25.31'
L 8	N28°47'28"W	188.91'
L 9	S87°57'17"W	28.79'
L 10	N01°00'08"E	51.75'
L 11	S87°57'37"W	46.52'
L 12	N87°57'07"E	30.04'
L 13	N87°57'07"E	50.73'
L 14	N28°47'28"W	102.15'
L 15	S00°56'42"W	91.35'

MAP EXHIBIT TO ACCOMPANY LEGAL DESCRIPTION
SW 1/4, SE 1/4, SEC 29, T20S, R62E, MDM
APN 140-29-801-002
FLOOD CHANNEL RIGHT-OF-WAY DEDICATION
ex090802.DOC



DEPARTMENT OF PUBLIC WORKS
RIGHT OF WAY SECTION