

PLANNING & DEVELOPMENT DEPARTMENT

031V 2A
021V 1.0# L

STATEMENT OF FINANCIAL INTEREST

Case Number: **EOT-35681** APN: 125-19-201-001 & 003

Name of Property Owner: Day Star Ventures L.L.C.

Name of Applicant: Wagner Homes

Name of Representative: Paul Wagner

To the best of your knowledge, does the Mayor or any member of the City Council or Planning Commission have any financial interest in this or any other property with the property owner, applicant, the property owner or applicant's general or limited partners, or an officer of their corporation or limited liability company?

☐ Yes

☒ No

If yes, please indicate the member of the City Council or Planning Commission who is involved and list the name(s) of the person or persons with whom the City Official holds an interest. Also list the Assessor's Parcel Number if the property in which the interest is held is different from the case parcel.

City Official: _____

Partner(s): _____

APN: _____



Signature of Property Owner: _____


Print Name: Paul Wagner

Subscribed and sworn before me


This 18th day of August, 2009
Kathleen Dancho

Notary Public in and for said County and State

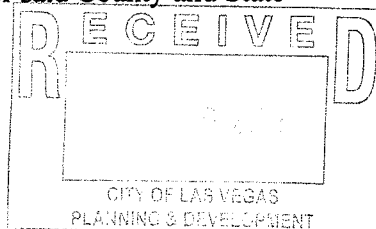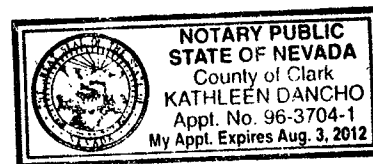

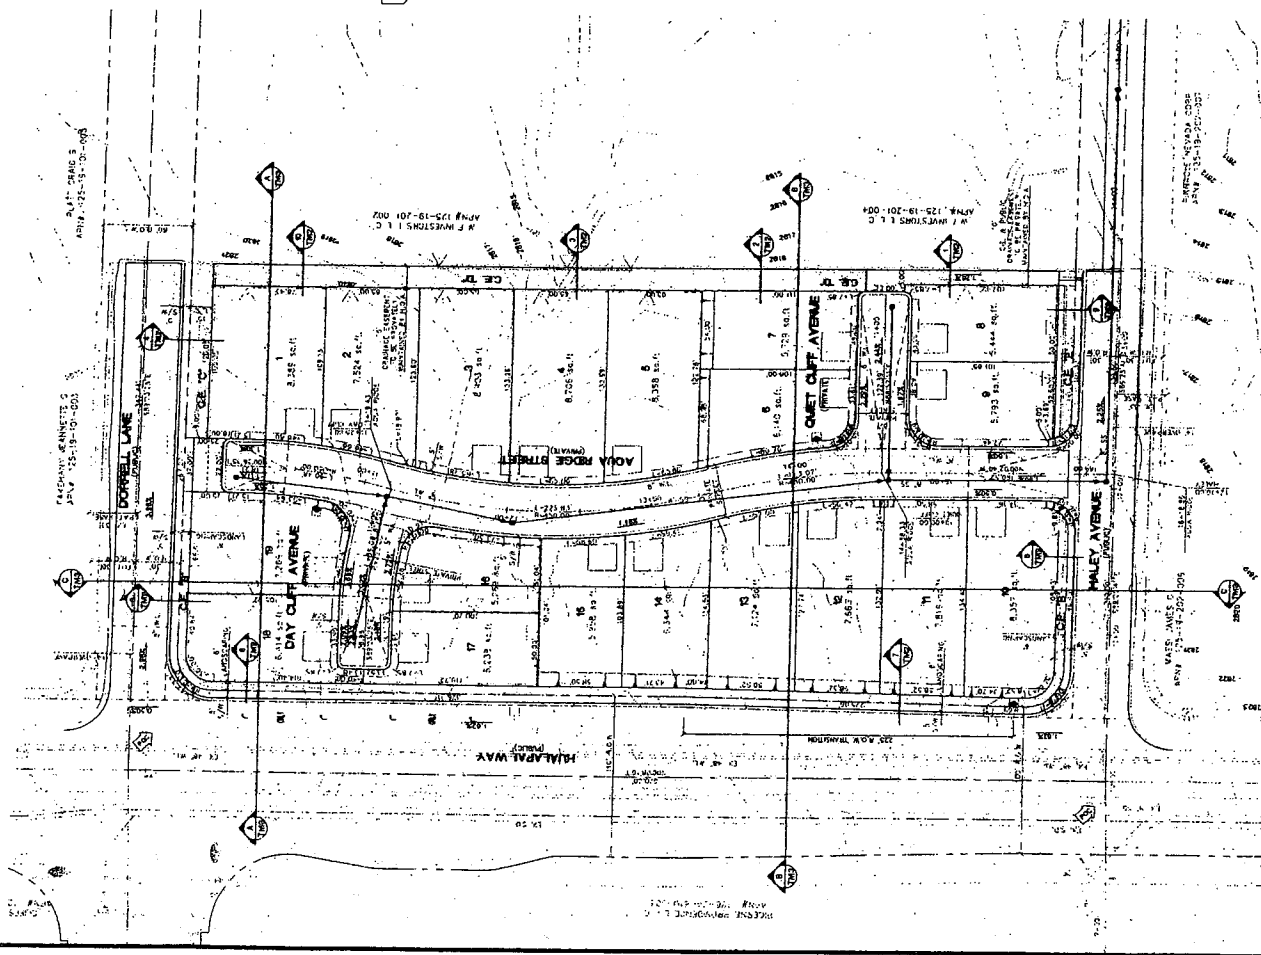[illegible][illegible]

NOTE

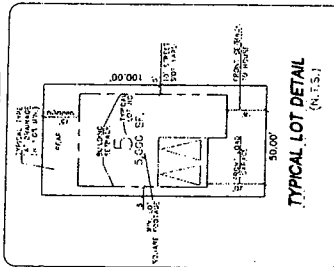

TYPICAL LOT DETAIL




[illegible][illegible]

Call

before you
Overhead

1-800-221-2800









RECEIVED

AUG 19 2009

**CITY OF LAS VEGAS
PLANNING & DEVELOPMENT**

EOT-35681


10-07-09 CC

NEVADA HOMES GROUP 3737 SOUTH RAINBOW BOULEVARD LAS VEGAS, NEVADA 89146-5148 (702) 362-7110		TENTATIVE MAP DAY DAWN RIDGE II	
CONSULTING 3737 SOUTH RAINBOW BOULEVARD LAS VEGAS, NEVADA 89146-5148 (702) 362-7110		PROJECT NO. 111 DRAWN BY: JRM CHECKED BY: JRM SCALE: 1/4" = 1'-0" DATE: 08/19/09	

RECEIVED


AUG 19 2009

CITY OF LAS VEGAS
PLANNING & DEVELOPMENT

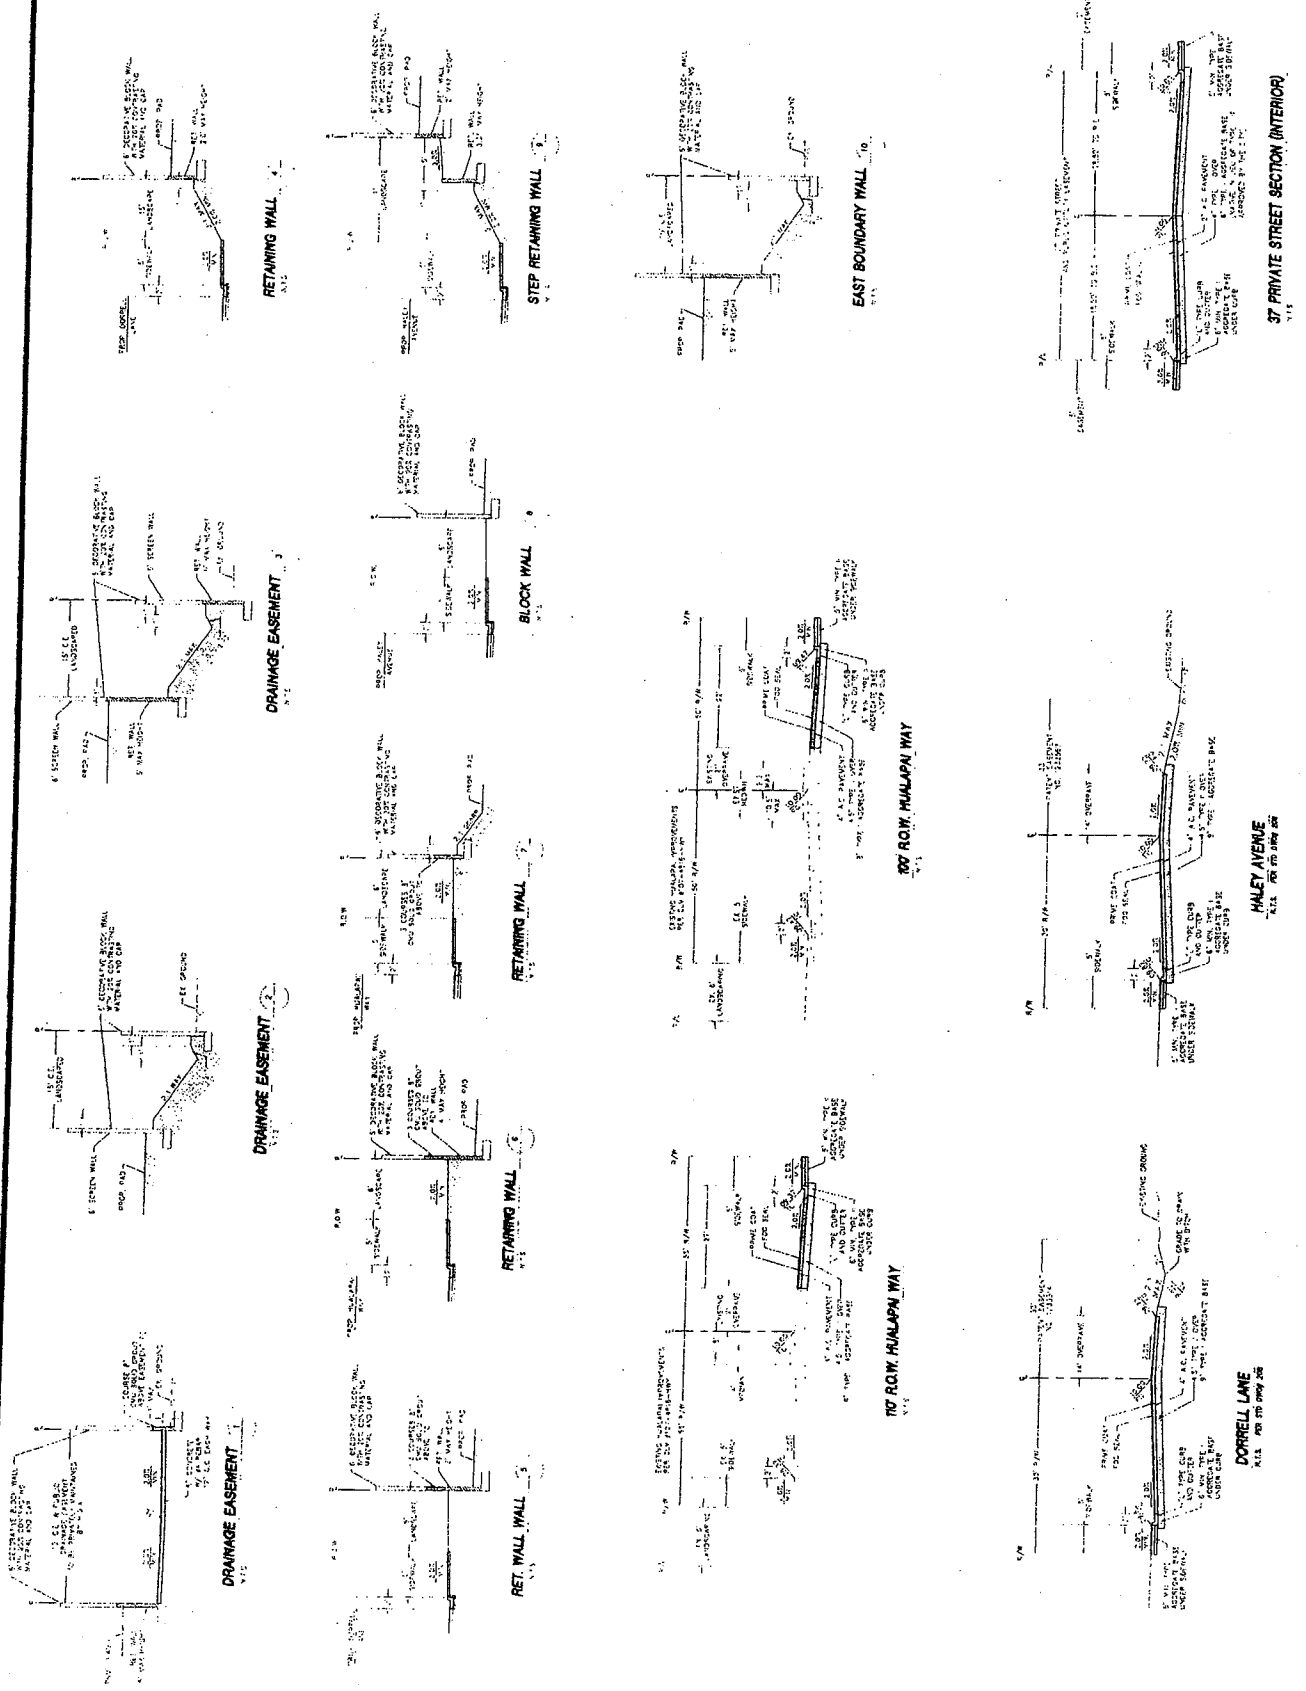


EOT-35681
10-07-09 CC

CROSS SECTION B

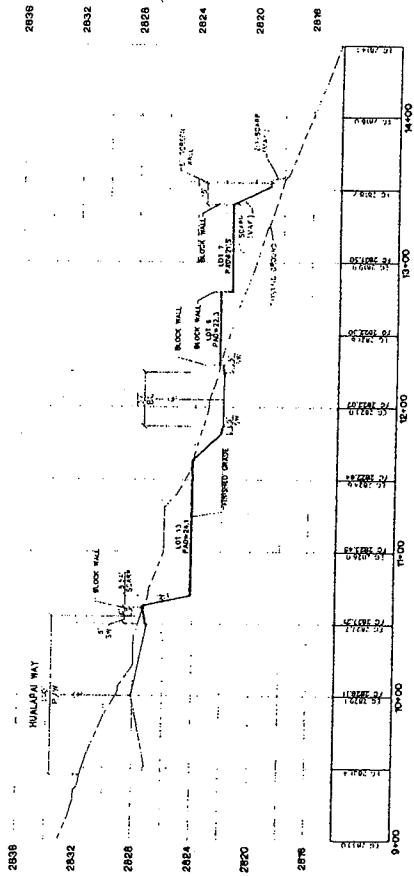

CROSS SECTION C

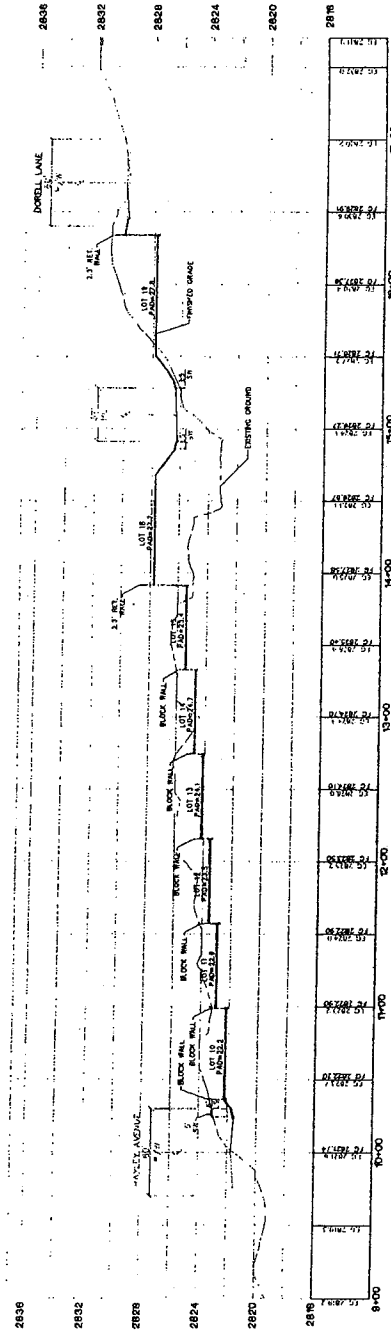

RECEIVED

EOT-35681
10-07-09 CC

CITY OF LAS VEGAS
PLANNING & DEVELOPMENT

REV	DATE	BY	DESCRIPTION		
01					

