

DENNIS E. RUSK
ARCHITECT, L.L.C.

DECATUR SENIOR HOUSING
841 N. DECATUR BLVD.
LAS VEGAS, NV


FIRST FLOOR PLAN



Project No.:
Drawing No.:
Scale:
Date:
Author:
Checker:
Reviewer:

A&O
Sheet No.

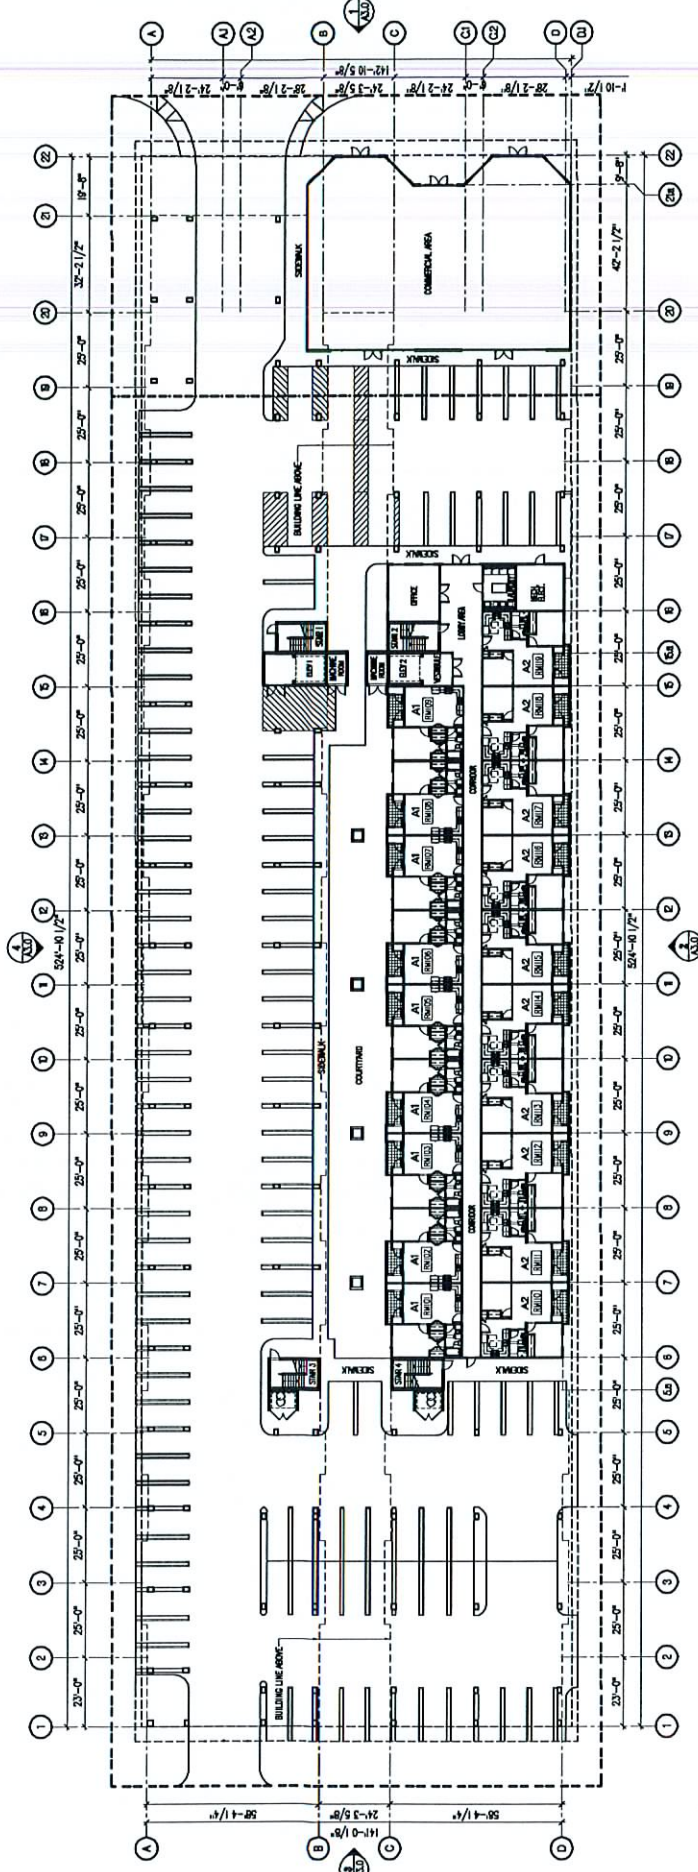


1
FIRST FLOOR PLAN
SCALE: 1" = 20'-0"

SUP-32639

02/26/09 PC

RECEIVED
JAN 13 2009

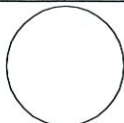

DECATUR SENIOR HOUSING

SECOND FLOOR PLAN

841 N DECATUR BLVD.
LAS VEGAS, NV

[illegible]

Design	1-6-08
Project No.	0900
Drawn By	JCL
Check By	DEWFLB

Sheet No. 2

1 SECOND FLOOR PLAN



NORTH

~~SUP-32639~~

02/26/09 PC

RECEIVED
JAN 13 2009

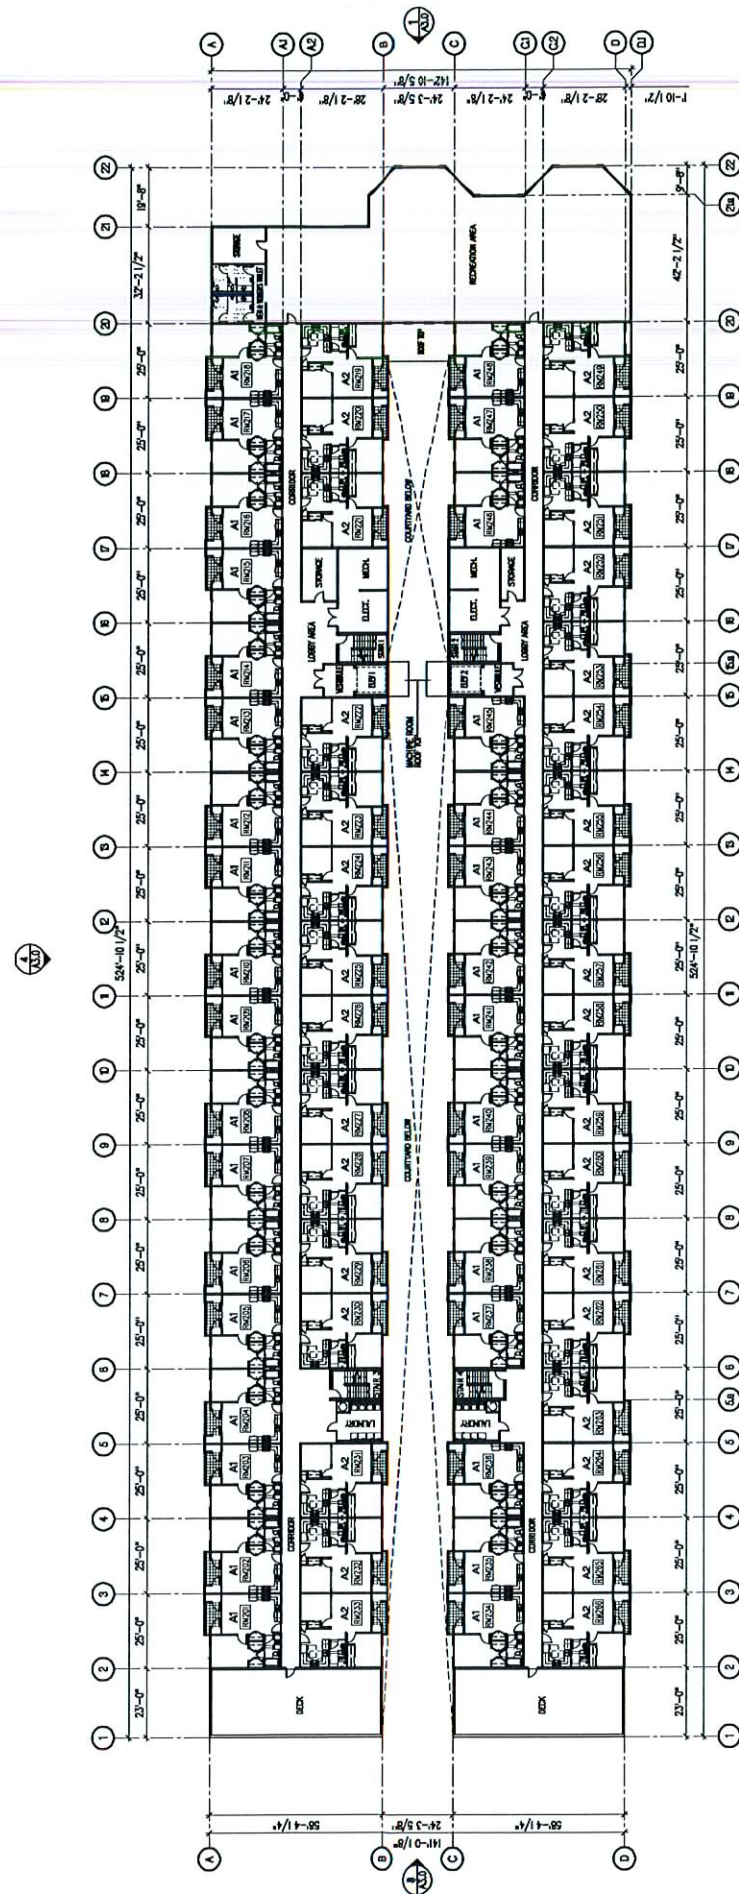

RECEIVED
JAN 13 2009

SUP-32639
02/26/09 PC

A100b





DECATUR SENIOR HOUSING
841 N. DECATUR BLVD.
LAS VEGAS, NV

DENNIS E. RUSK
ARCHITECT, LLC

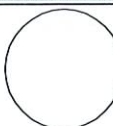

THIRD FLOOR PLAN
SCALE 1" = 20'-0"


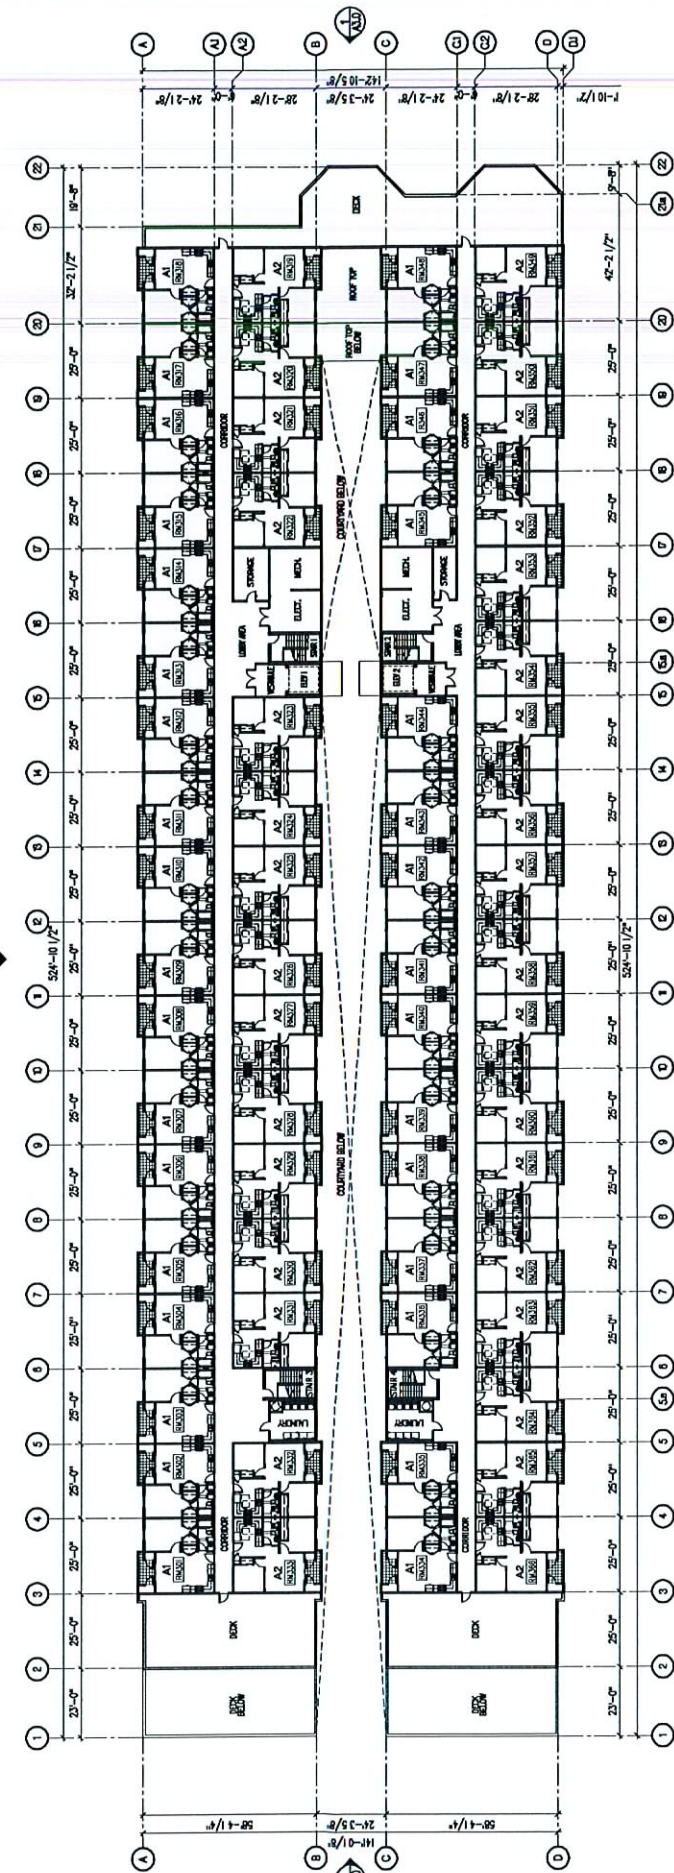


RECEIVED
JAN 13 2009

1 ENLARGED FLOOR PLAN - TYPE A2
SCALE: 1/4" = 1'-0"

SUP-32639
02/26/09 PC

1 ENLARGED FLOOR PLAN - TYPE A1
SCALE: 1/4" = 1'-0"

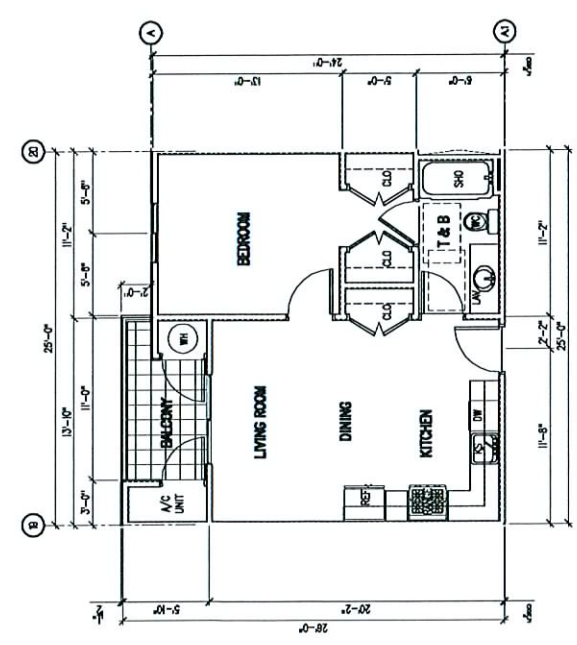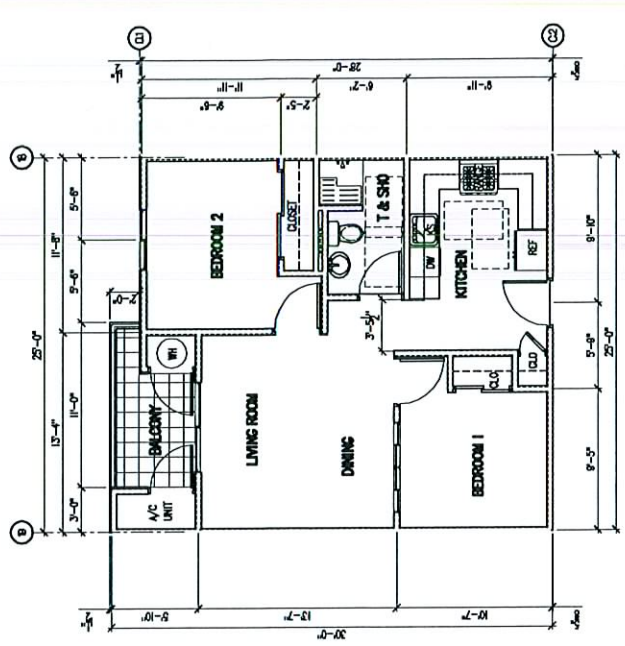

REVISIONS:
ENLARGED FLOOR PLAN - TYPE A1 & A2
DECATUR SENIOR HOUSING
1841 N. DECATUR BLVD.
LAS VEGAS, NV

SCALE: 1/4" = 1'-0"

