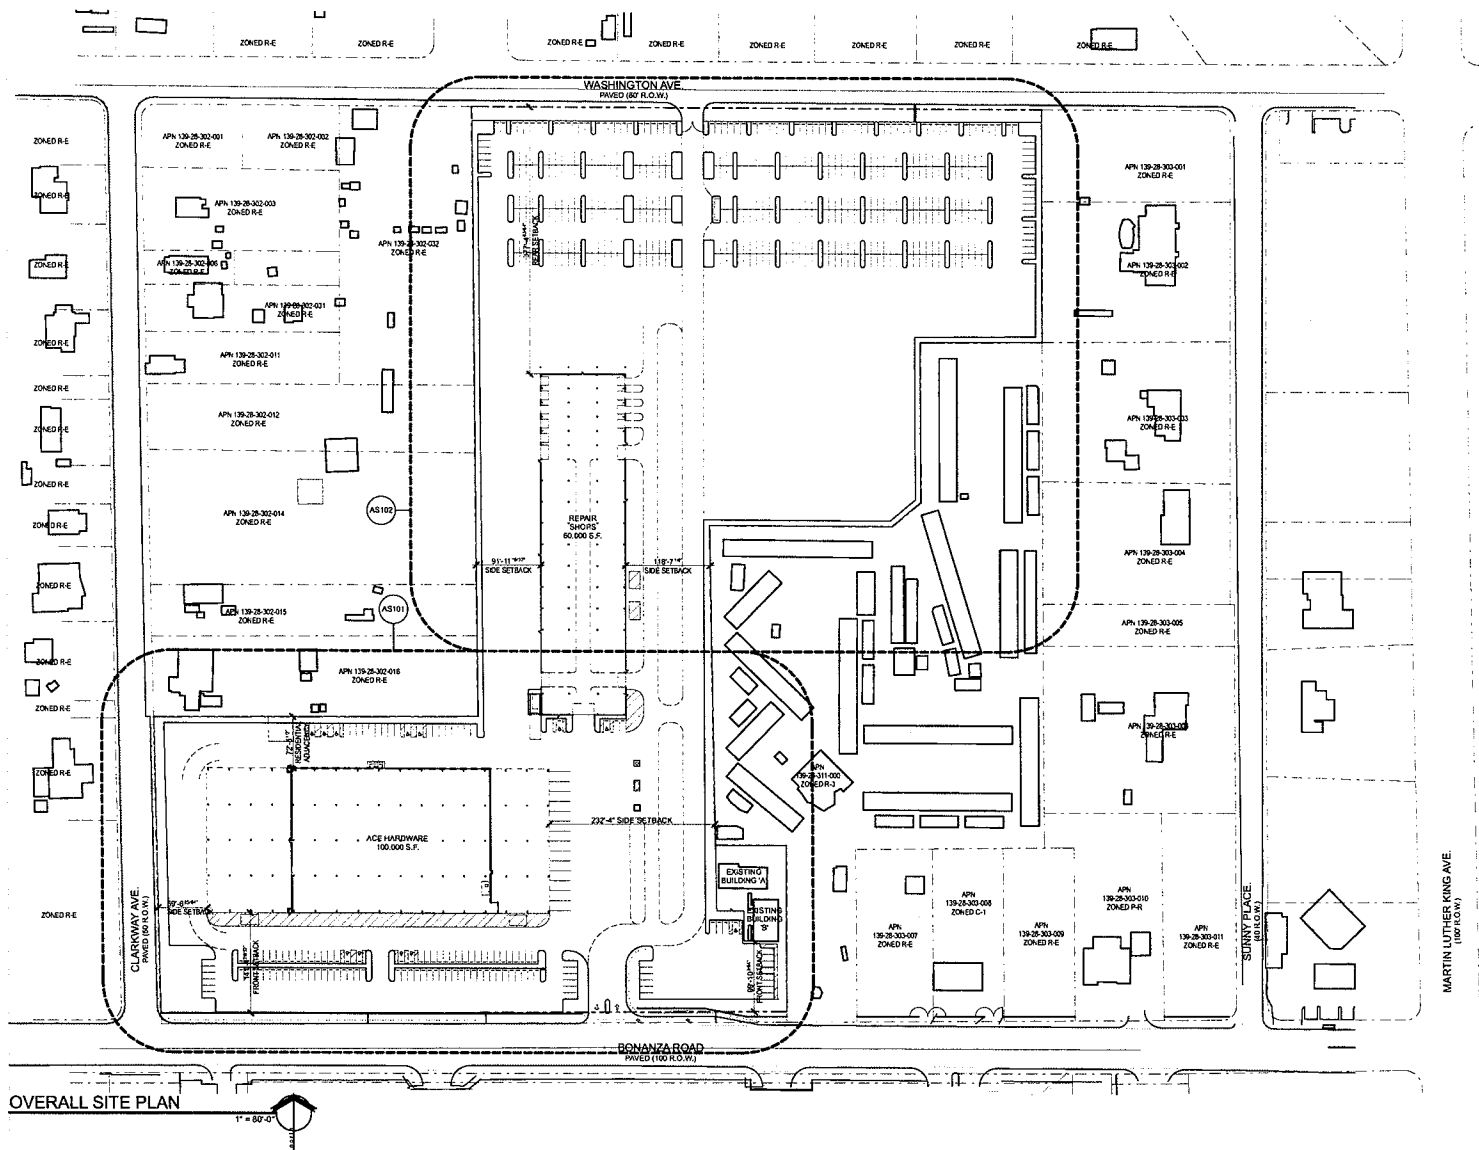


RECEIVED

SFP 09 2009

Ahern Ace - Bonanza Site Development Review 1800 Bonanza Road Las Vegas, Nevada 89106

EOT-35950
10-21-09 CC


APTUS Architecture
1200 South 4th Street
Suite 206
Las Vegas, Nevada 89104
P 702.819.1200
F 702.819.1213

OVERALL SITE
PLAN

AS100

City of Las Vegas SDR Submittal 05.24.07
City of Las Vegas SDR Submittal (Rev.) 06.11.07
City of Las Vegas EOT Submittal 06.08.09
City of Las Vegas EOT Submittal 09.09.09

06.151 Ahern Ace - Bonanza

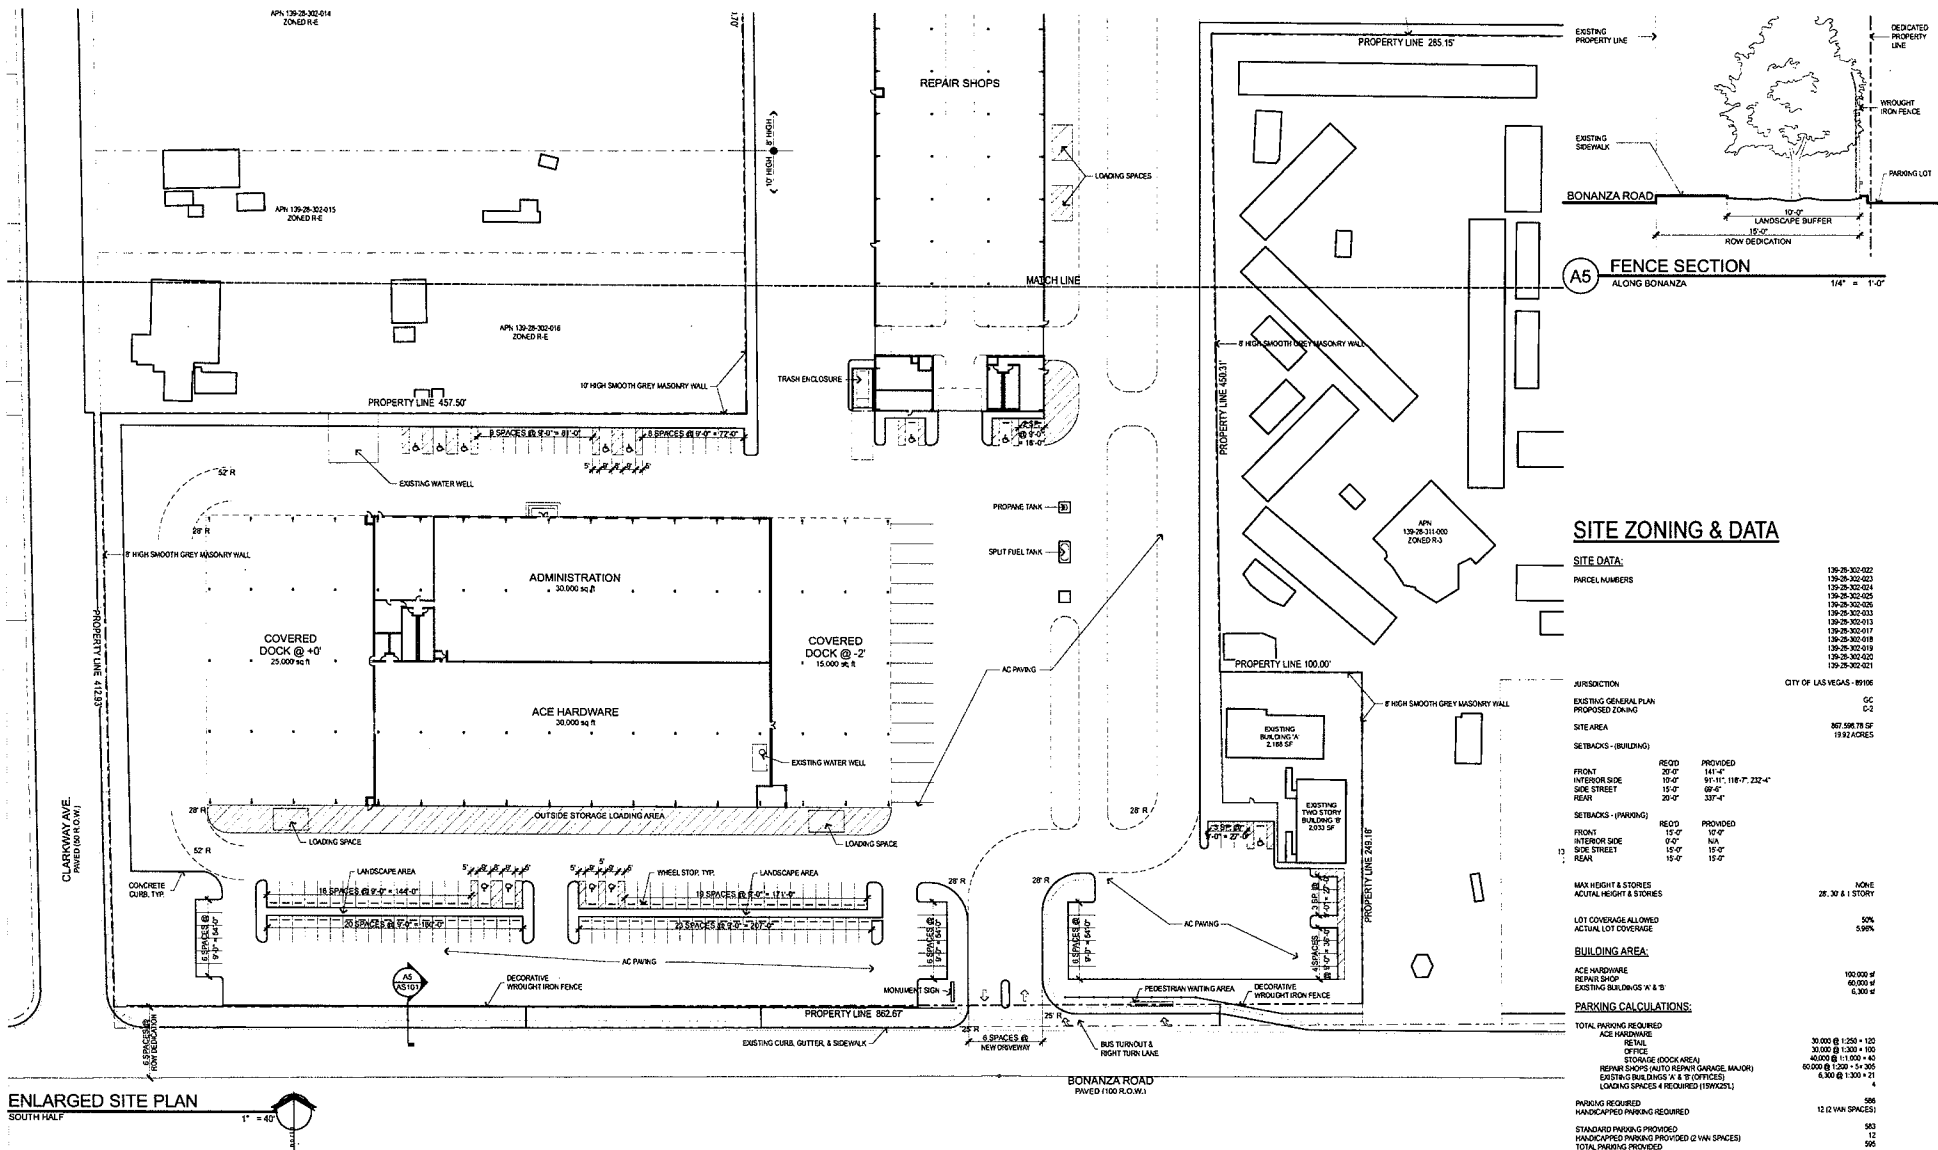

SITE ZONING & DATA

SITE DATA:

PARCEL NUMBERS


JURISDICTION

CITY OF LAS VEGAS - 89106

EXISTING GENERAL PLAN

CC

PROPOSED ZONING

C-2

SITE AREA

19.92 ACRES

SETBACKS - (BUILDING)




MAX HEIGHT & STORES

NONE

ACTUAL HEIGHT & STORES

28, 30 & 1 STORY

LOT COVERAGE ALLOWED

50%

ACTUAL LOT COVERAGE

5.98%

BUILDING AREA

ACE HARDWARE 100,000 sq ft
REPAIR SHOP 60,000 sq ft
EXISTING BUILDINGS 'A' & 'B' 6,300 sq ft

PARKING CALCULATIONS:

TOTAL PARKING REQUIRED

ACE HARDWARE 30,000 @ 1,250 = 120
EXISTING BUILDINGS 'A' & 'B' (OFFICES) 6,300 @ 1,300 = 121
LOADING SPACES 4 REQUIRED (159VCS1)

PARKING REQUIRED

12 (2 VAN SPACES)

STANDARD PARKING PROVIDED






ENLARGED SITE PLAN

SOUTH HALF

1" = 40'

APTUS Architecture
1300 South 4th Street
Suite 206
Las Vegas, Nevada 89104
P 702.833.1300
F 702.833.1233

Ahern Ace - Bonanza
Site Development Review
1800 Bonanza Road
Las Vegas, Nevada 89106

EOT-35950
10-21-09 CC

RECEIVED


City of Las Vegas SDR Submittal 05.24.07
City of Las Vegas SDR Submittal (Rev.) 06.13.07
City of Las Vegas EOT Submittal 06.08.09
City of Las Vegas EOT Submittal 09.09.09

SFP 09 2009

ENLARGED SITE PLAN

ASI01

06.151 Ahern Ace - Bonanza

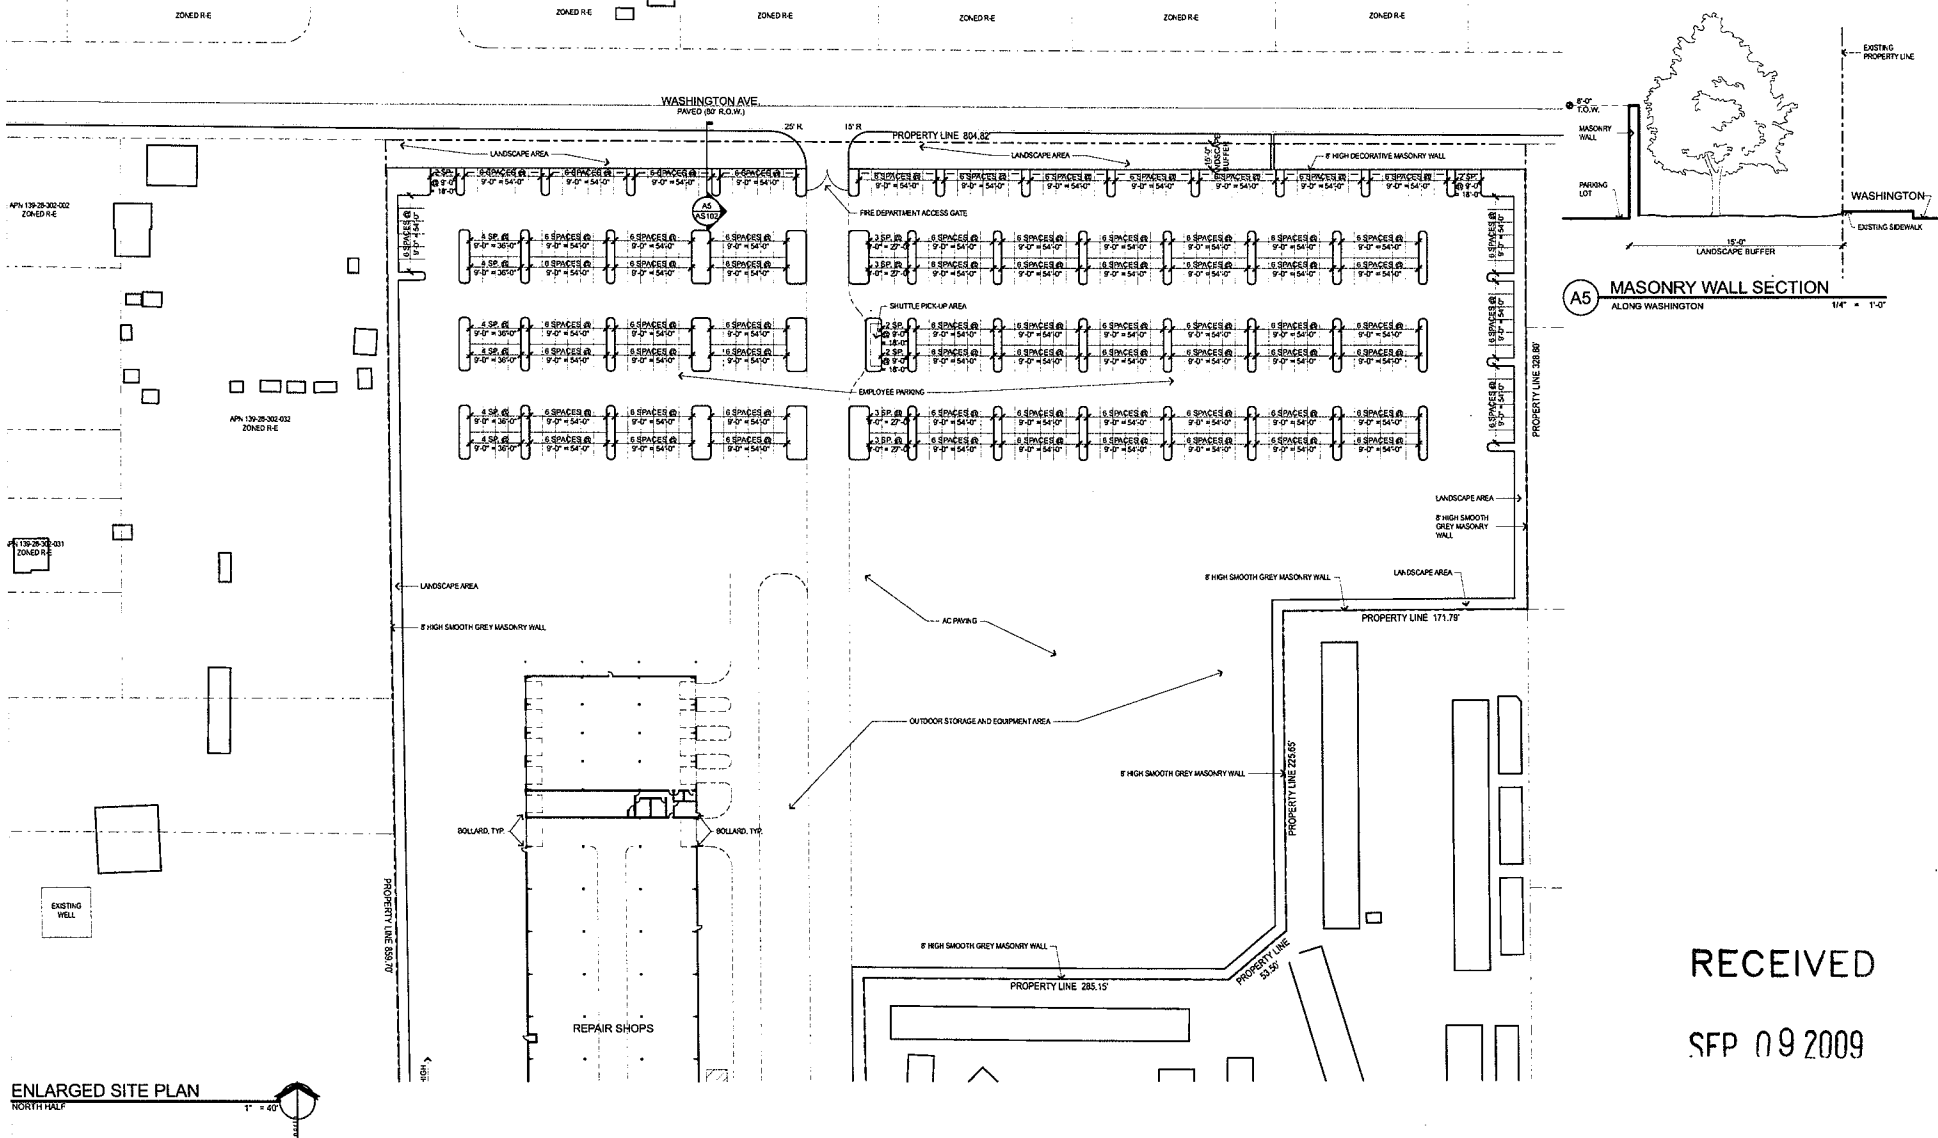

RECEIVED
SEP 09 2009

Ahern Ace - Bonanza
Site Development Review
1800 Bonanza Road
Las Vegas, Nevada 89106

EOT-35950
10-21-09 CC


ENLARGED SITE
PLAN

AS102

06.151 AhernAce - Bonanza

APTUS Architecture
1200 South 460 Street
Suite 306
Las Vegas, Nevada 89104
P 702.819.1200
F 702.819.1213

City of Las Vegas SDR Submittal 05.24.09
City of Las Vegas SDR Submittal (Rev.) 06.13.09
City of Las Vegas EOT Submittal 06.08.09
City of Las Vegas EOT Submittal 07.07.09

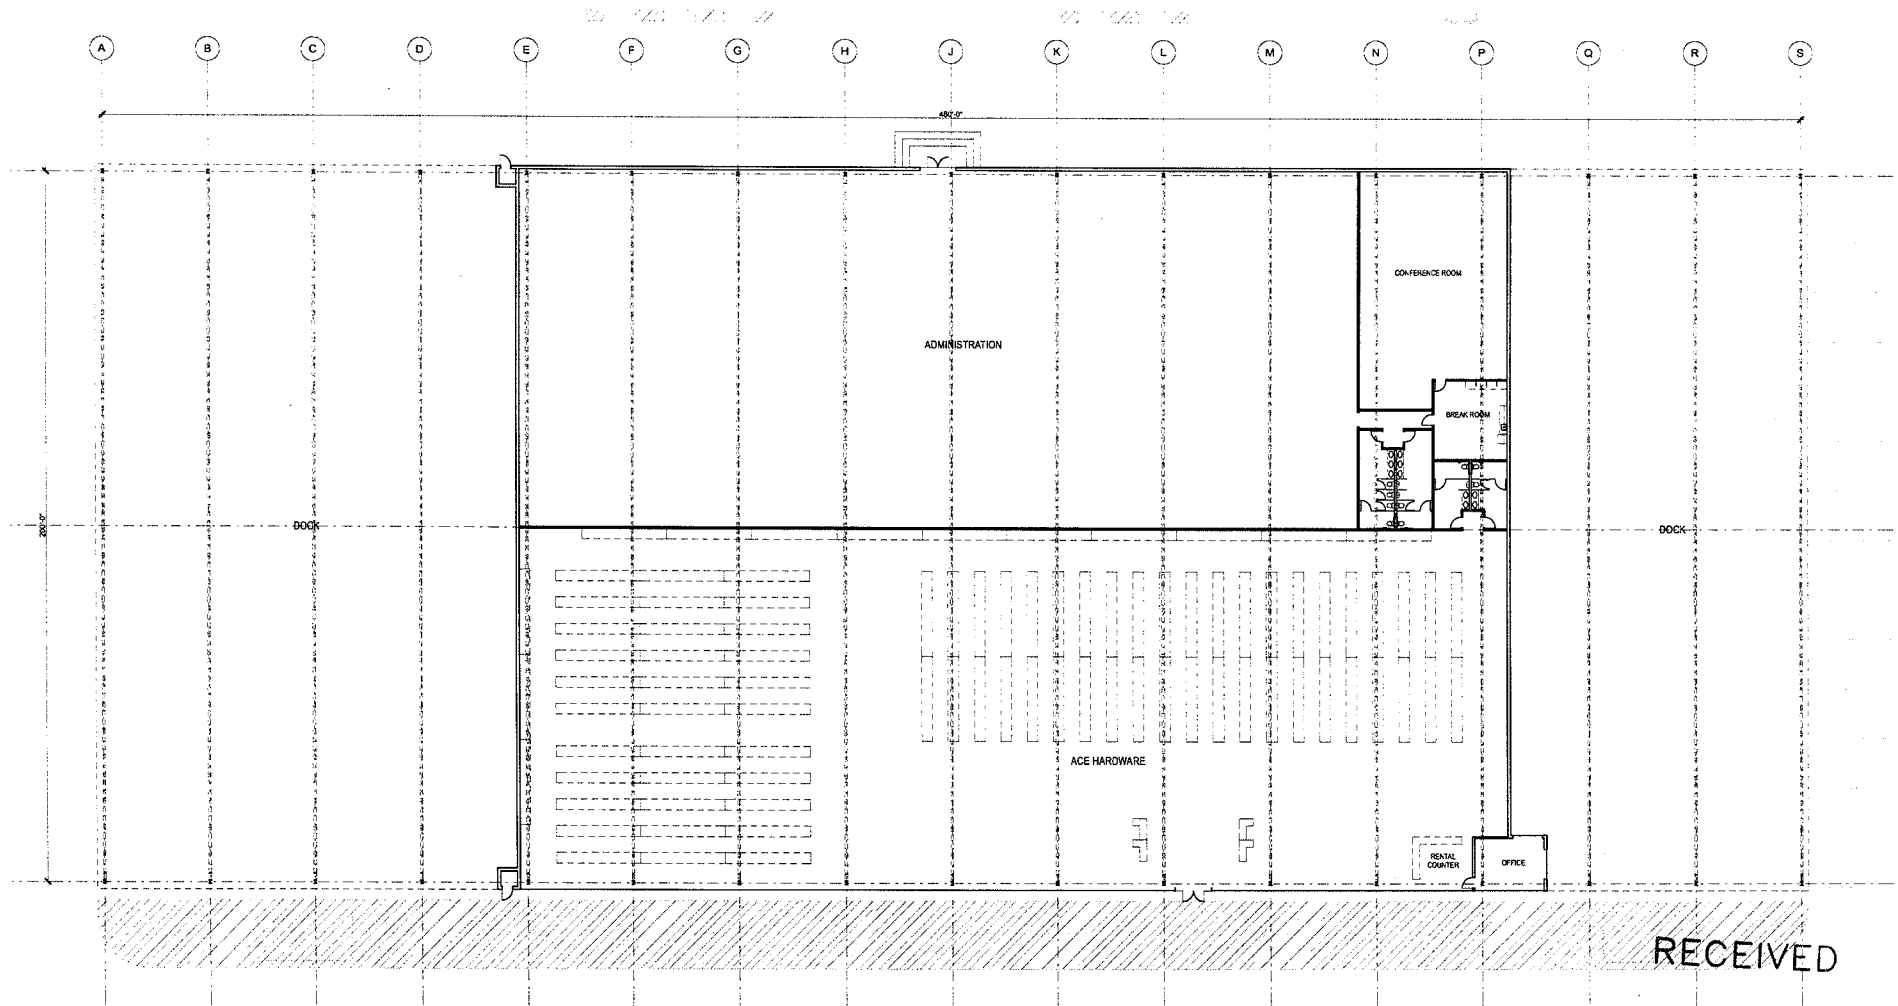

RECEIVED
SEP 09 2009

FLOOR PLAN
1/16" = 1'-0"

Ahern Ace - Bonanza
Site Development Review
1800 Bonanza Road
Las Vegas, Nevada 89106

EOT-35950
10-21-09 CC



ACE HARDWARE
FLOOR PLAN

A100

06.151 Ahern Ace - Bonanza

APTUS Architecture
1200 South 4th Street
Suite 206
Las Vegas, Nevada 89104
P 702.879.1200
F 702.879.1213

City of Las Vegas SDR Submittal 05.24.07
City of Las Vegas SDR Submittal (Plan) 06.13.07
City of Las Vegas EOT Submittal 06.28.09
City of Las Vegas EOT Submittal 07.09.09

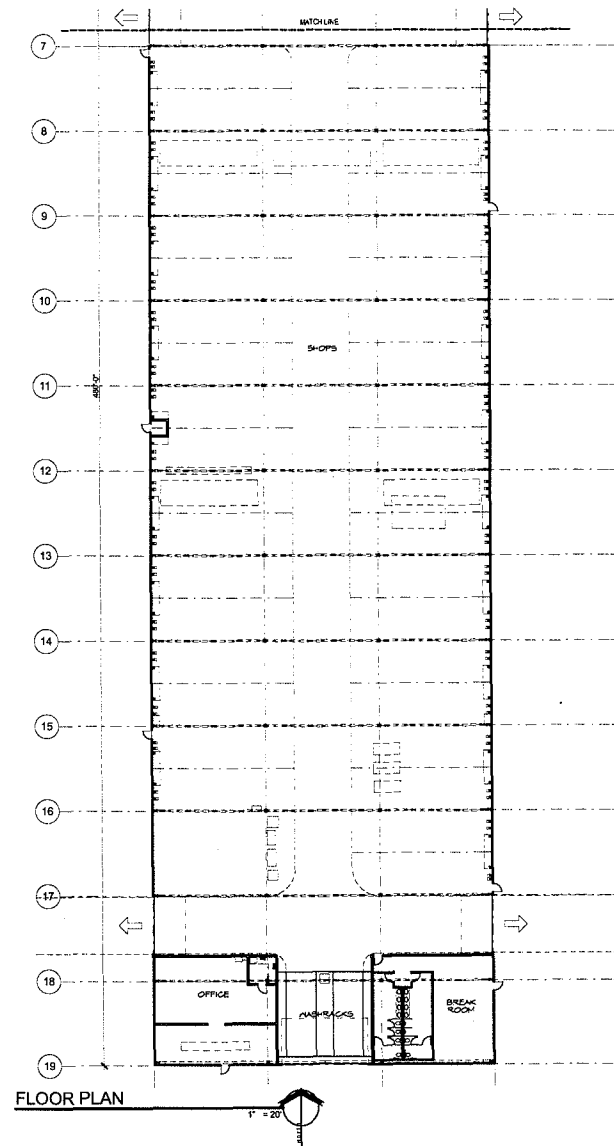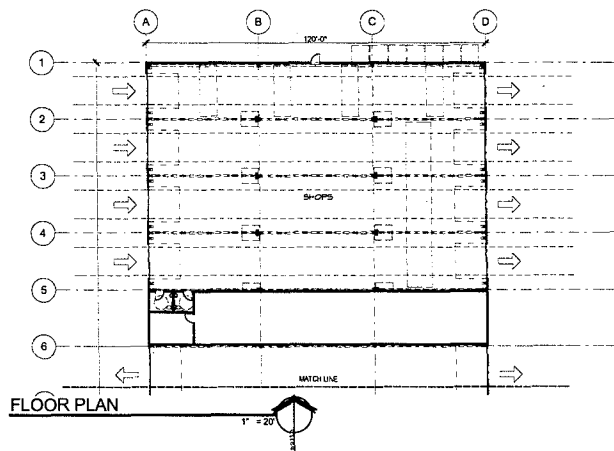

Ahern Ace - Bonanza
 Site Development Review
 1800 Bonanza Road
 Las Vegas, Nevada 89106

EOT-35950
10-21-09 CC





RECEIVED
 City of Las Vegas EOT-35950
 05/14/07
 06/13/07
 06/08/09
 09/09/09

SFP 09 2009

**SHOPS FLOOR
 PLAN**

A101

06/15/11 Ahern Ace - Bonanza

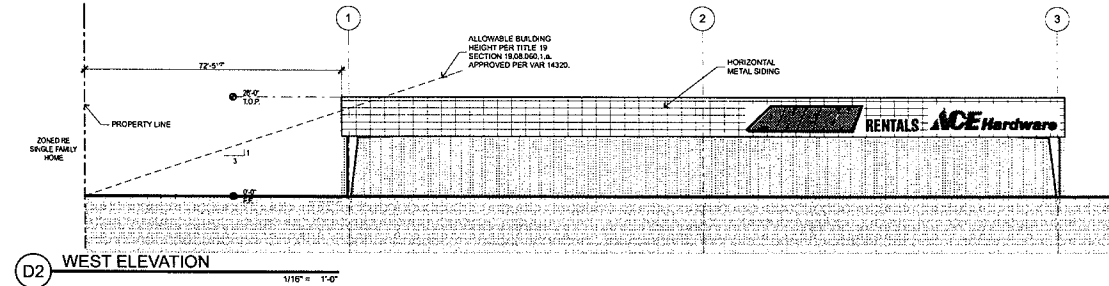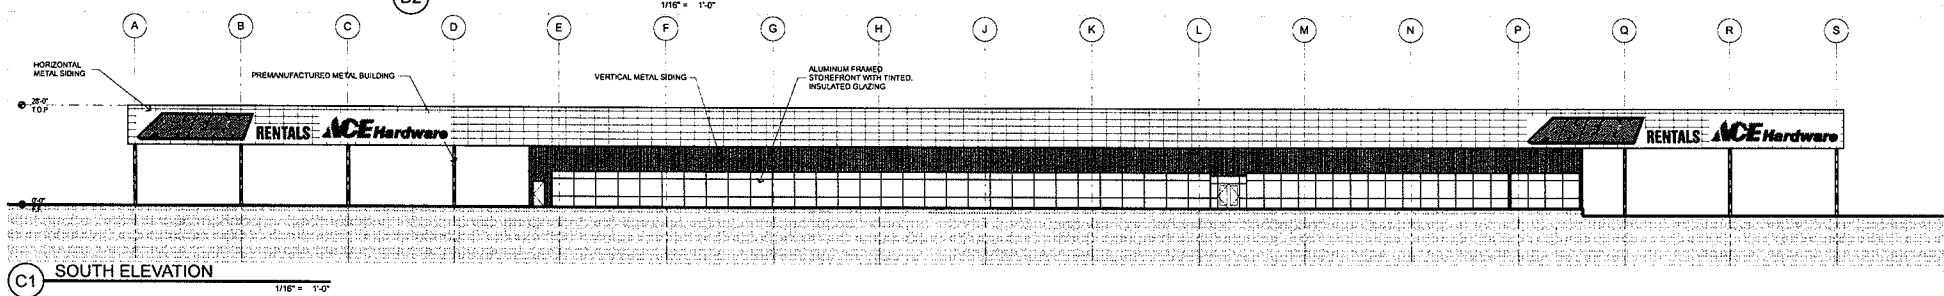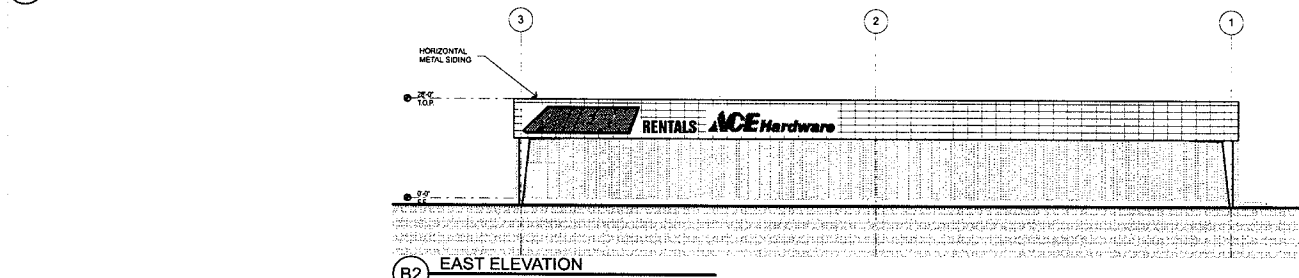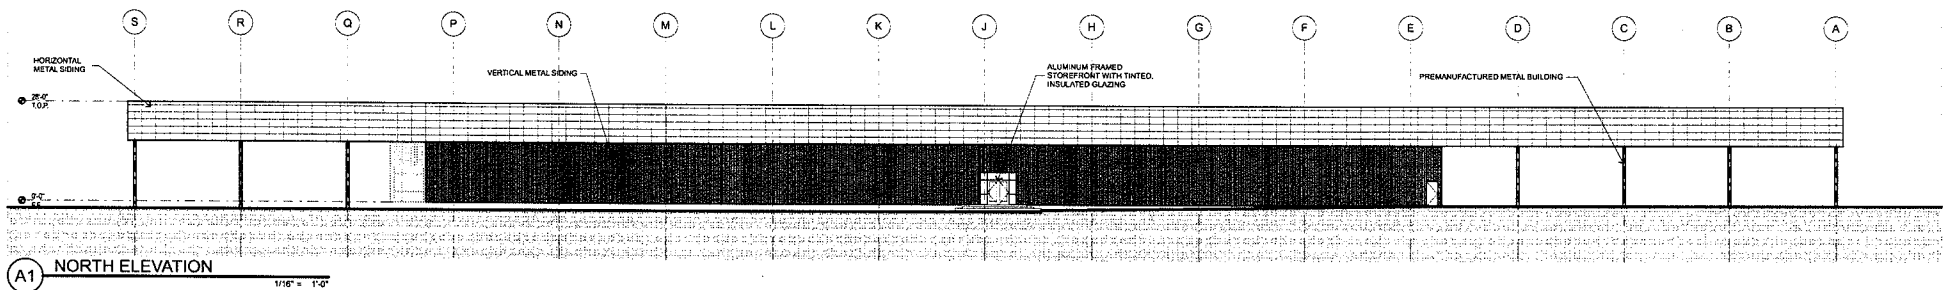

RECEIVED
SFP 09 2009

APTUS Architecture
1700 South Main Street
Suite 200
Las Vegas, Nevada 89104
P 702.879.1200
F 702.879.1111





Ahern Ace - Bonanza
Site Development Review
1800 Bonanza Road
Las Vegas, Nevada 89106

ACE HARDWARE
BUILDING
ELEVATIONS
A200

City of Las Vegas SDR Submittal	05.24.07
City of Las Vegas SDR Submittal (Plan)	06.13.07
City of Las Vegas EOT Submittal	06.08.09
City of Las Vegas EOT Submittal	09.09.09

EOT-35950
10-21-09 CC

06.151 Ahern Ace - Bonanza

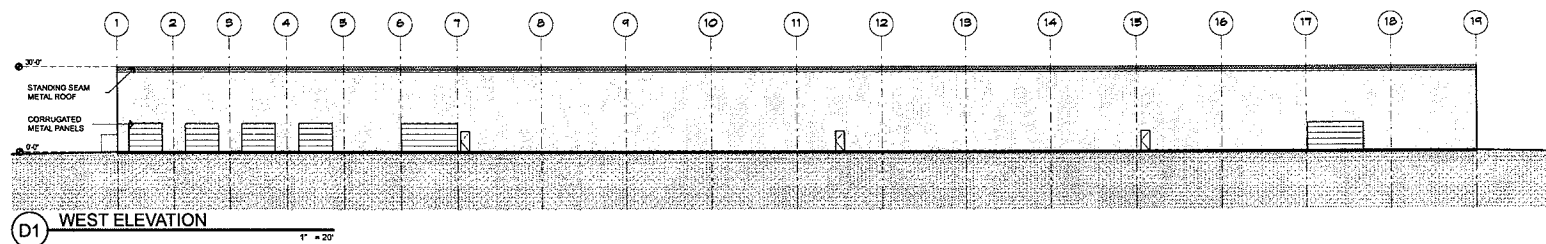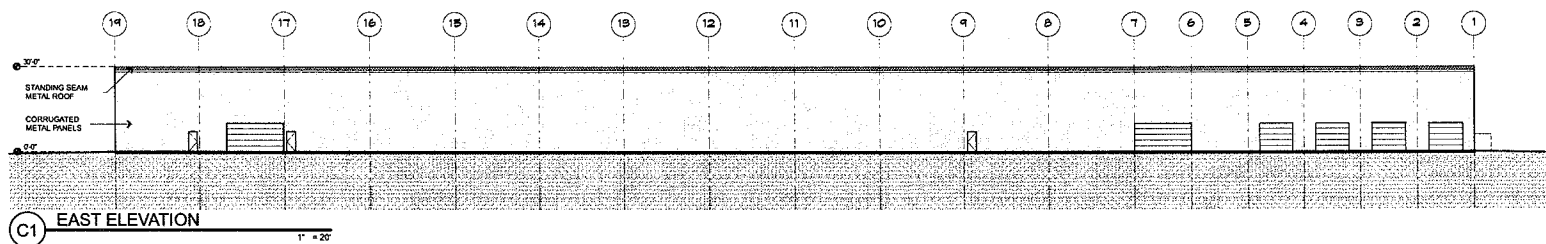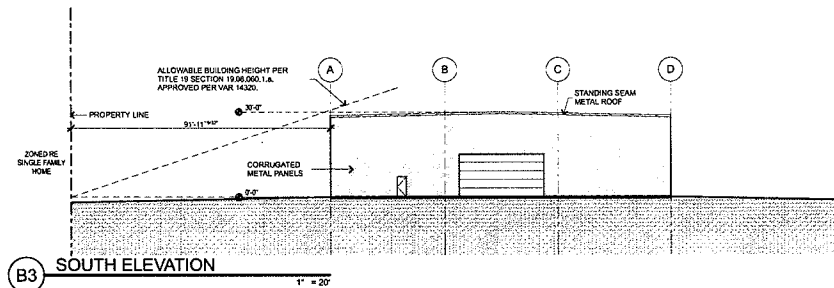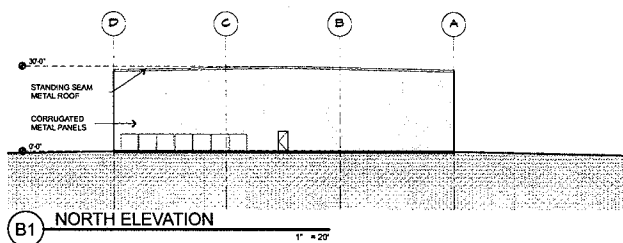

RECEIVED
SEP 09 2009

Ahern Ace - Bonanza
Site Development Review
1800 Bonanza Road
Las Vegas, Nevada 89106

EOT-35950
10-21-09 CC

SHOPS BUILDING
ELEVATIONS

A201

06.151 AhernAce - Bonanza

APTUS Architecture
1200 South Main Street
Suite 206
Las Vegas, Nevada 89104
P 702.819.1300
F 702.819.1213

City of Las Vegas SDR Submittal 05.24.07
City of Las Vegas SDR Submittal (Rev.) 06.13.07
City of Las Vegas EOT Submittal 06.08.09
City of Las Vegas EOT Submittal 09.09.09