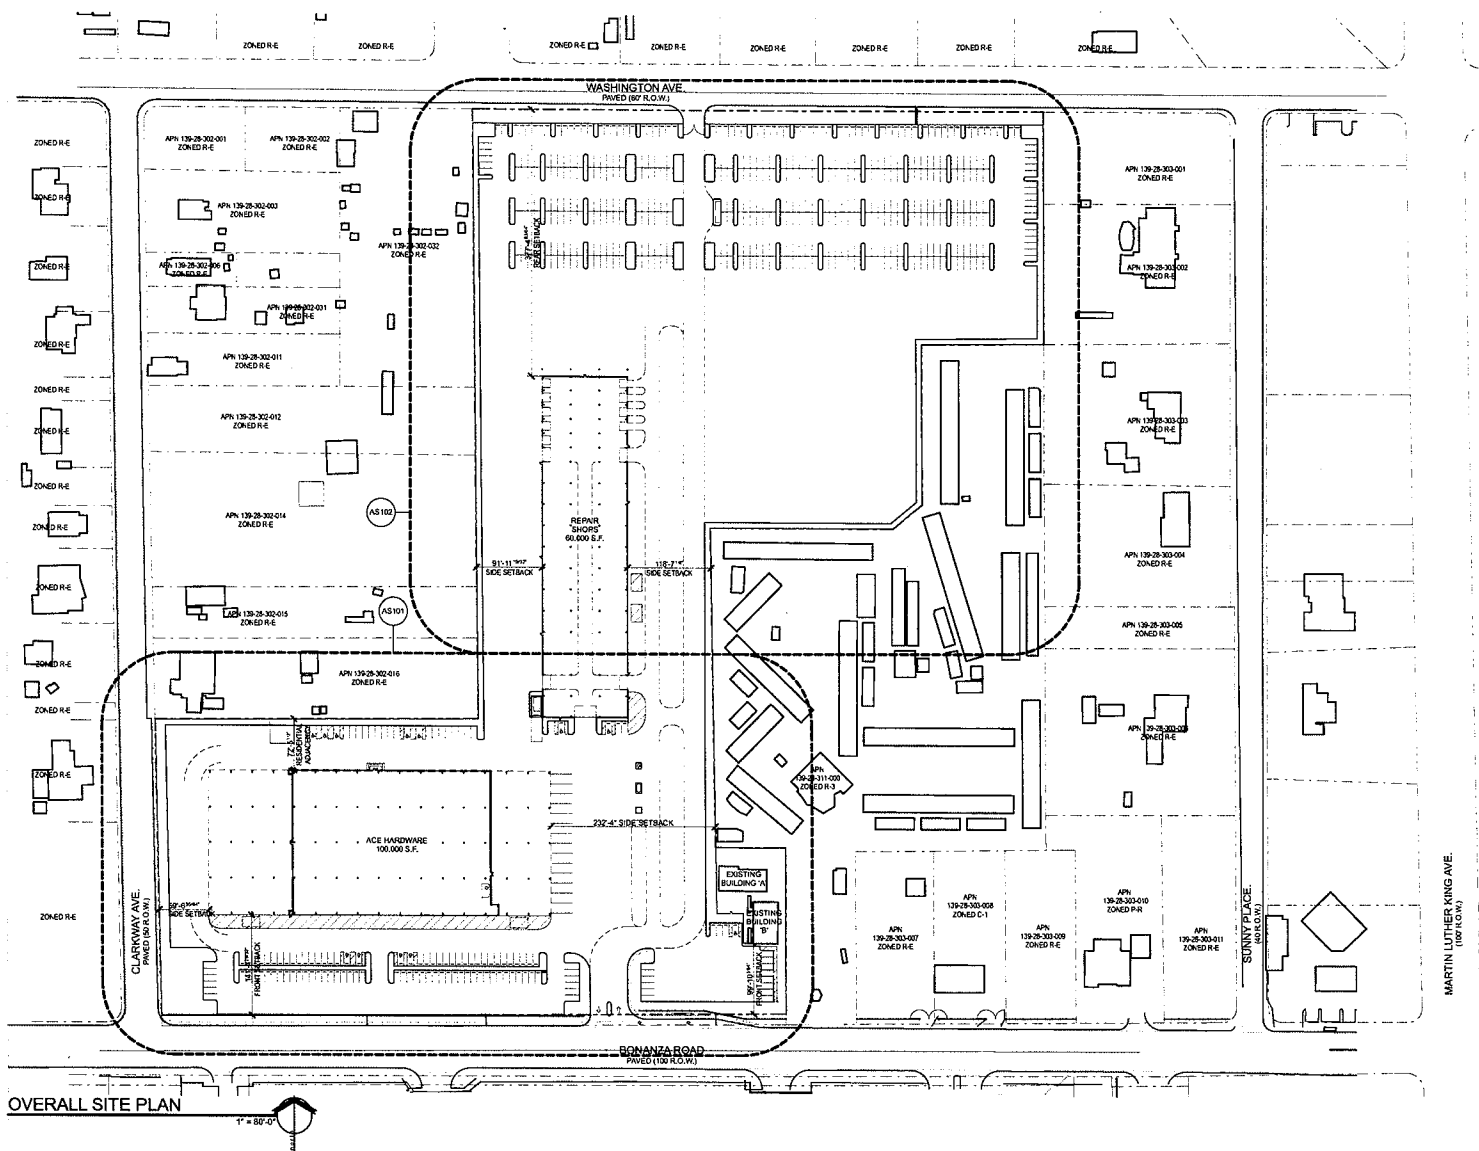


RECEIVED

SEP 09 2009

Ahern Ace - Bonanza
Site Development Review
 1800 Bonanza Road
 Las Vegas, Nevada 89106

EOT-35951
10-21-09 CC


APTUS Architecture
 1200 South 4th Street
 Suite 200
 Las Vegas, Nevada 89104
 P 702.879.1200
 F 702.879.1213

OVERALL SITE
 PLAN

AS100

City of Las Vegas SDR Submittal 05.24.07
 City of Las Vegas SDR Submittal (Rev.) 06.13.07
 City of Las Vegas EOT Submittal 06.08.09
 City of Las Vegas EOT Submittal 09.09.09

06.151 Ahern Ace - Bonanza

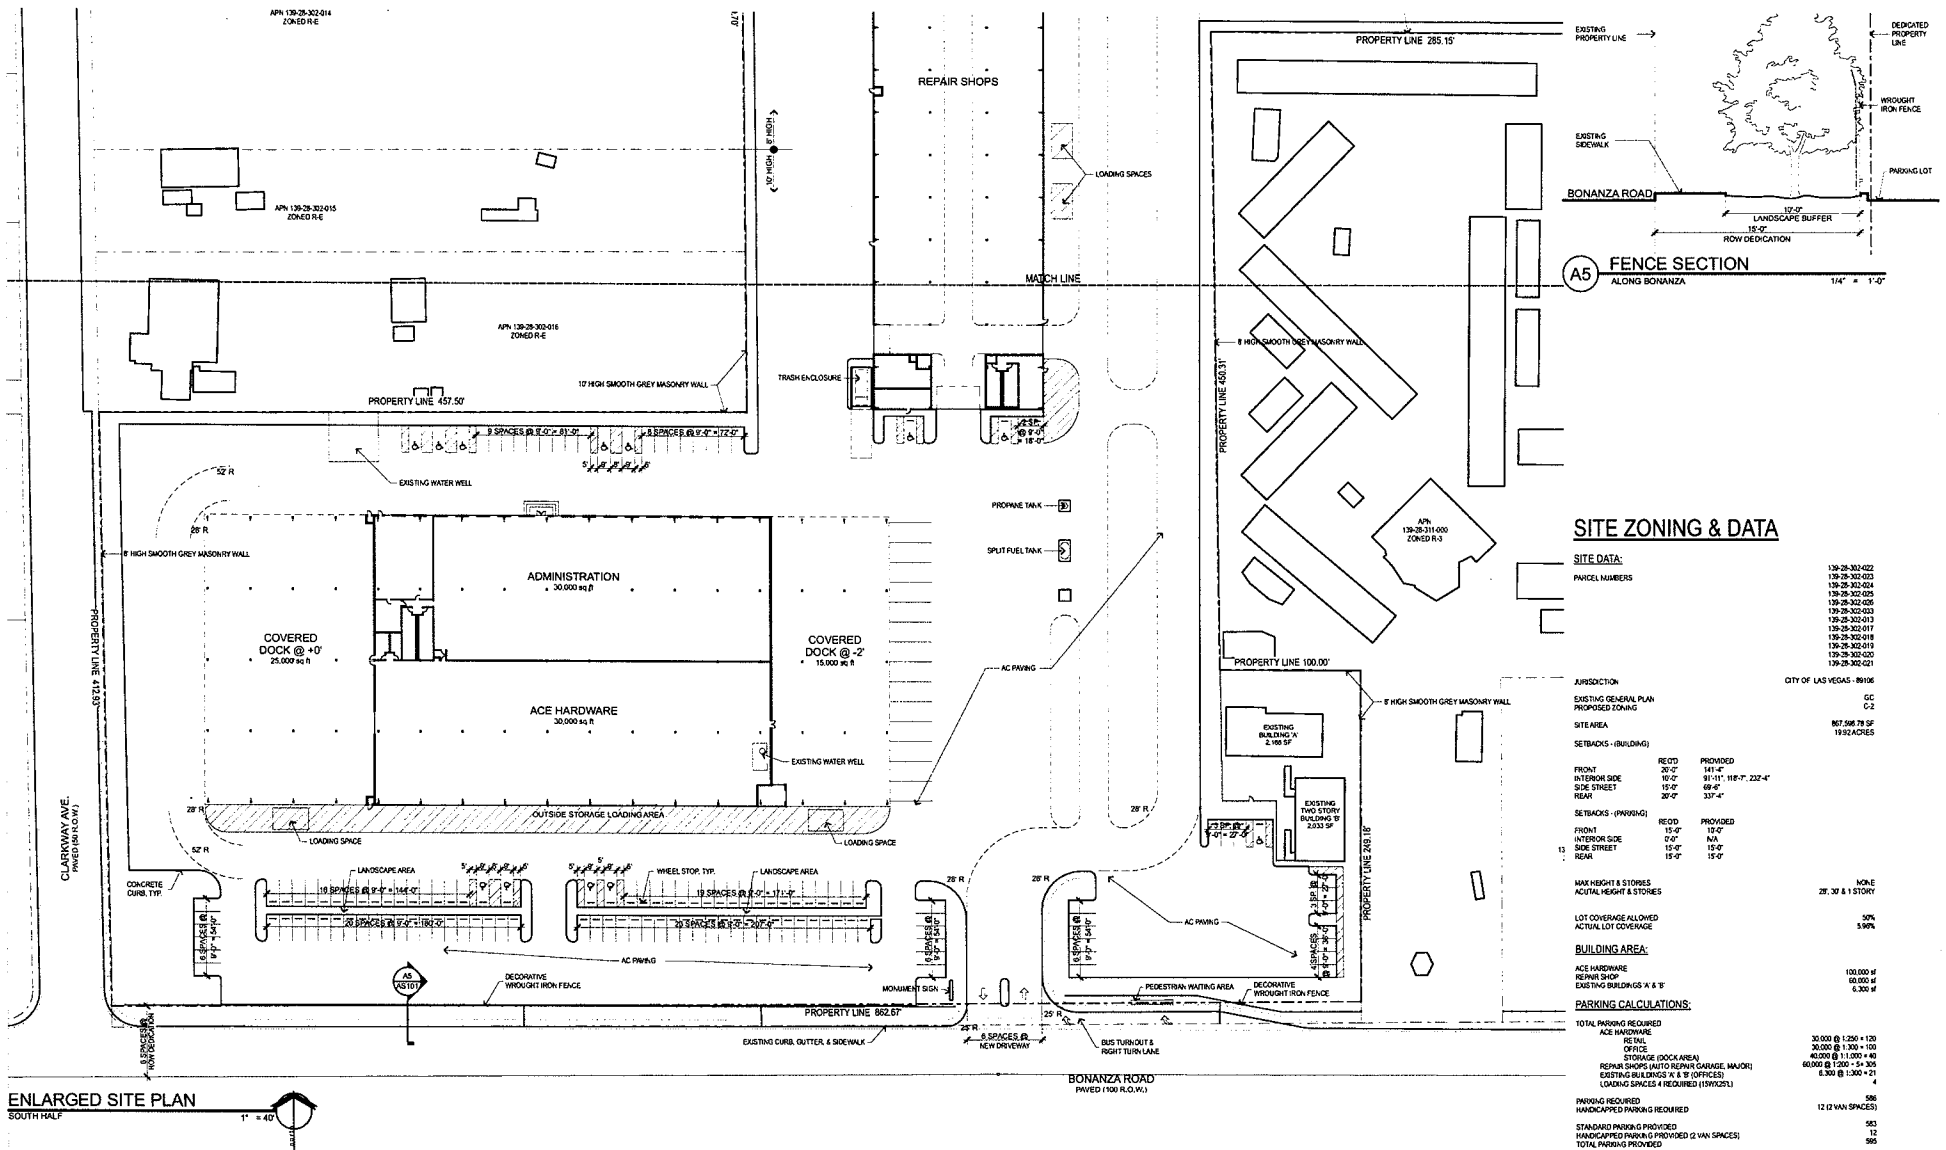

SITE ZONING & DATA

SITE DATA:

PARCEL NUMBERS


JURISDICTION

CITY OF LAS VEGAS - 89106

EXISTING GENERAL PLAN

GC

PROPOSED ZONING

C-2

SITE AREA

1992 ACRES

SETBACKS - (BUILDING)






Ahern Ace - Bonanza
Site Development Review
1800 Bonanza Road
Las Vegas, Nevada 89106

EOT-35951
10-21-09 CC

RECEIVED

SEP 00 2009

City of Las Vegas SDR Submittal
City of Las Vegas EOT Submittal (Rev.)
City of Las Vegas EOT Submittal
City of Las Vegas EOT Submittal


05.24.07
06.13.07
06.08.09
09.09.09

ENLARGED SITE PLAN

ASI01

06.151 Ahern Ace - Bonanza

APTUS Architecture
1200 South 4th Street
Suite 200
Las Vegas, Nevada 89104
P 702.839.1200
F 702.839.1213

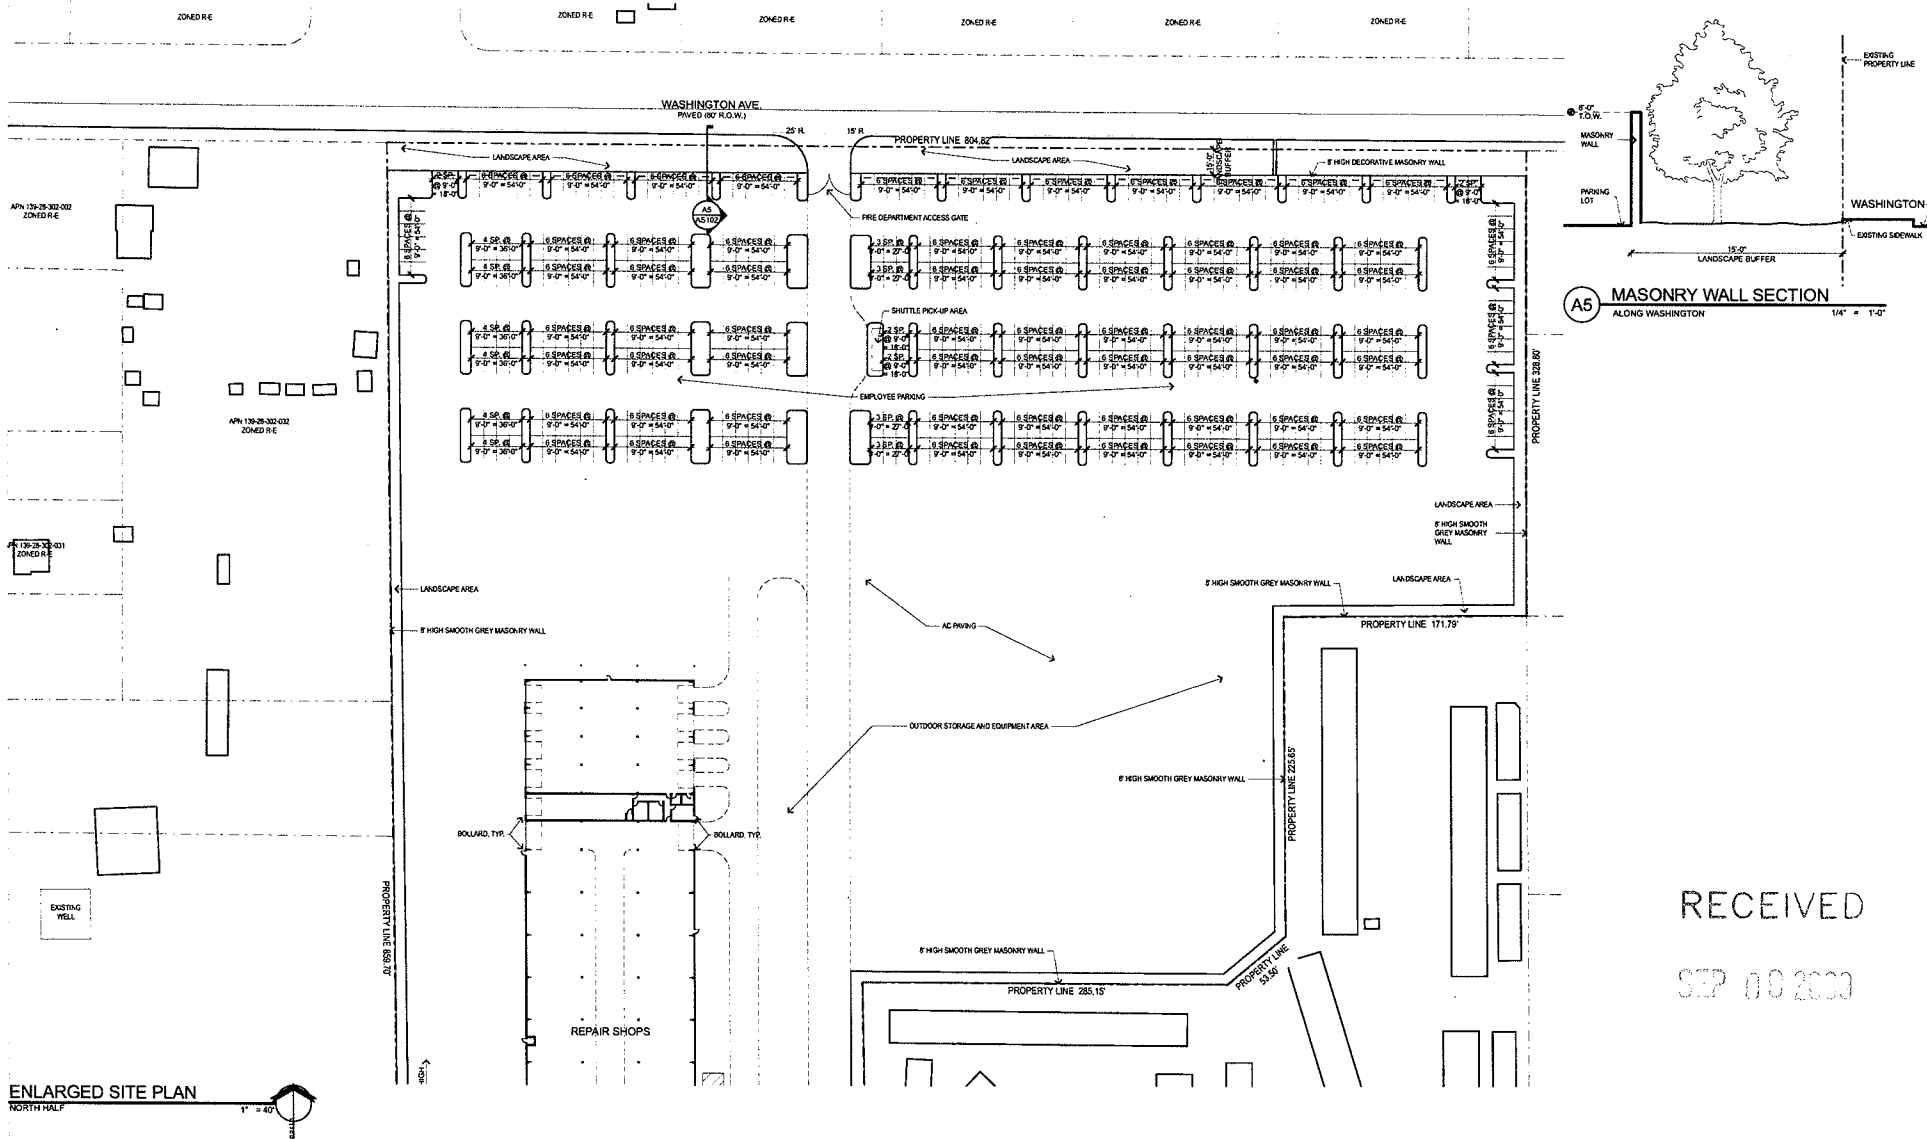

RECEIVED

SEP 09 2009

Ahern Ace - Bonanza
Site Development Review
1800 Bonanza Road
Las Vegas, Nevada 89106

EOT-35951
10-21-09 CC


ENLARGED SITE
PLAN

AS102

06.151 Ahern Ace - Bonanza

APTUS Architecture
1200 South 4th Street
Suite 204
Las Vegas, Nevada 89104
P 702.899.1200
F 702.899.1213

City of Las Vegas SDH Submittal 05.24.07
City of Las Vegas SDH Submittal (Rev.) 06.11.07
City of Las Vegas EOT Submittal 06.08.09
City of Las Vegas EOT Submittal 09.09.09

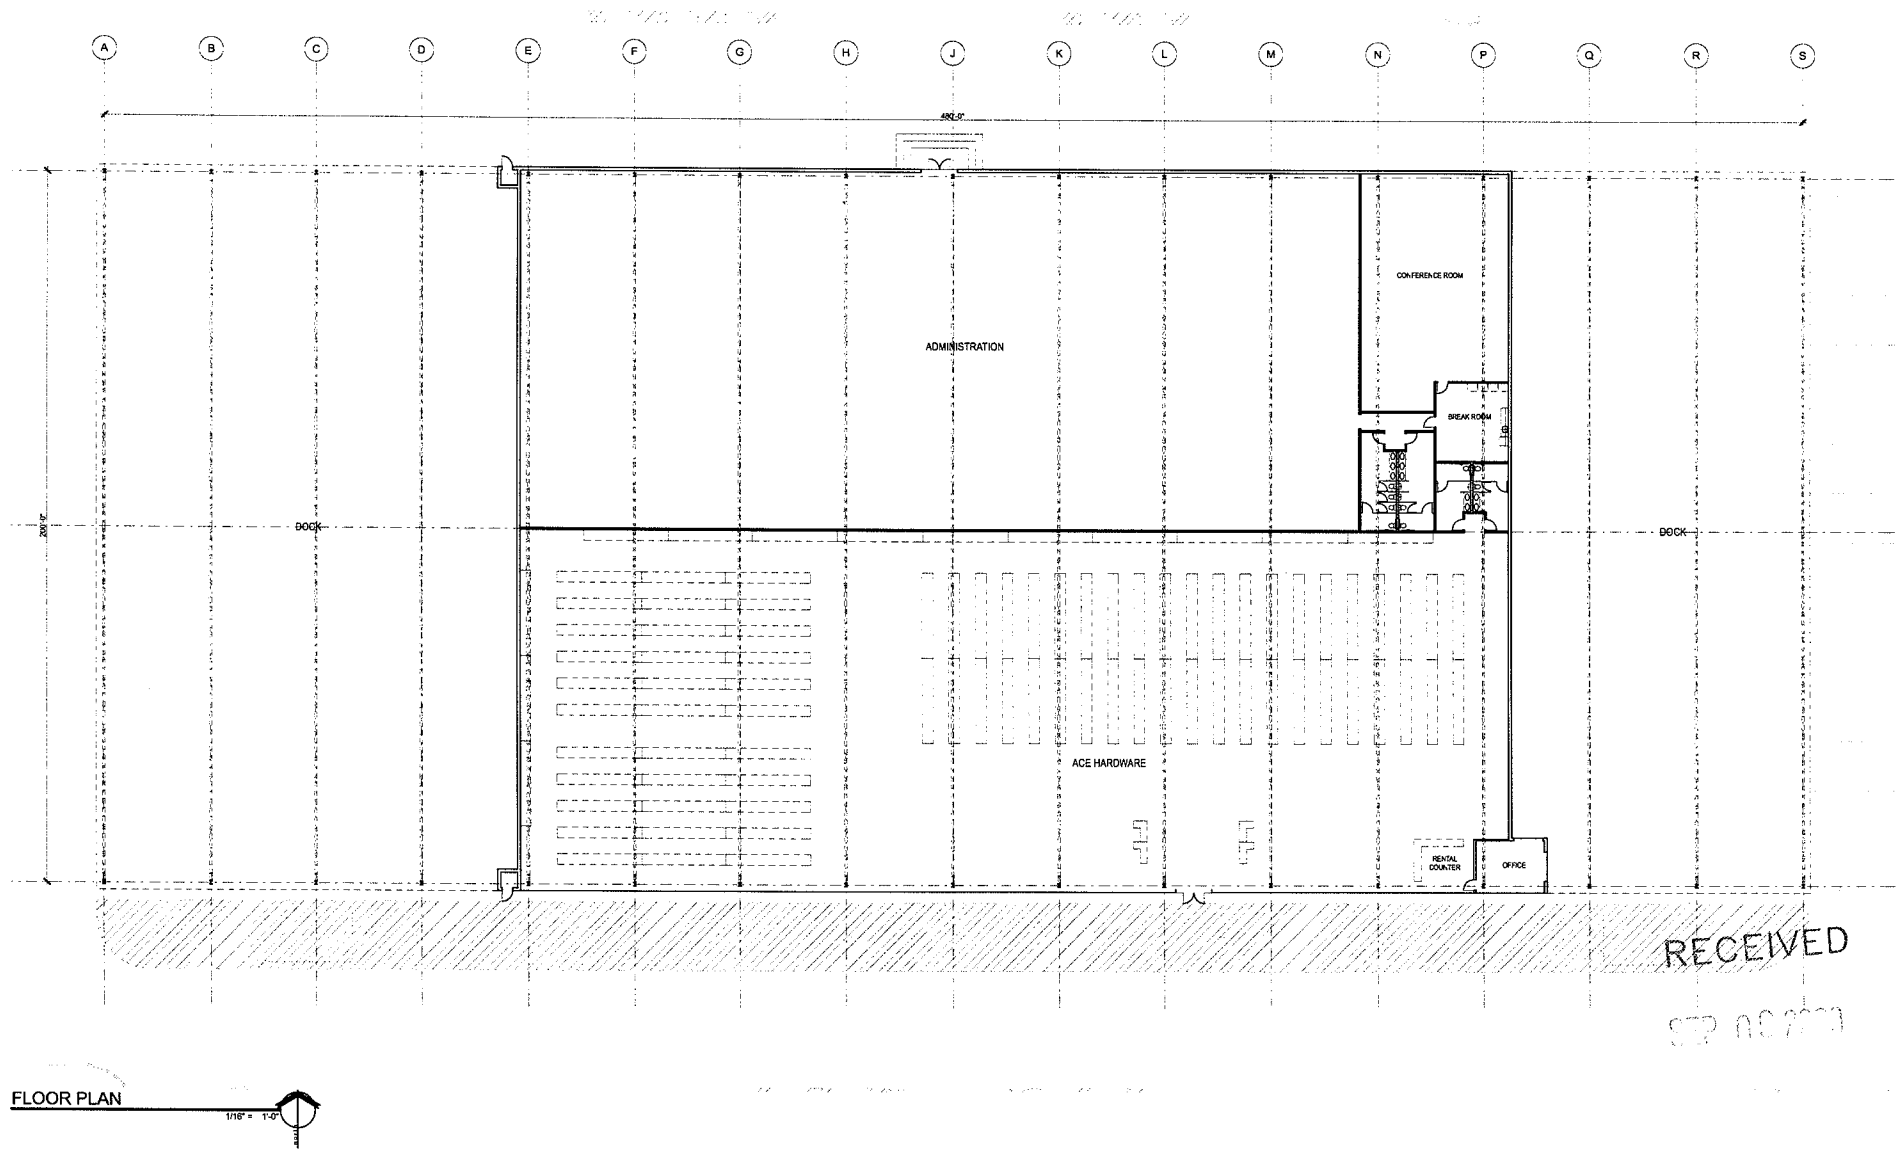

Ahern Ace - Bonanza
 Site Development Review
 1800 Bonanza Road
 Las Vegas, Nevada 89106

ACE HARDWARE
 FLOOR PLAN



A100

City of Las Vegas SDR Submittal 05/24/07
 City of Las Vegas SDR Submittal (Rev) 06/13/07
 City of Las Vegas EOT Submittal 06/08/09
 City of Las Vegas EOT Submittal 09/09/09

06/15/11 AhernAce - Bonanza

EOT-35951
10-21-09 CC

APTUS Architecture
 1200 South 4th Street
 Suite 200
 Las Vegas, Nevada 89104
 P 702.879.1200
 F 702.879.1212

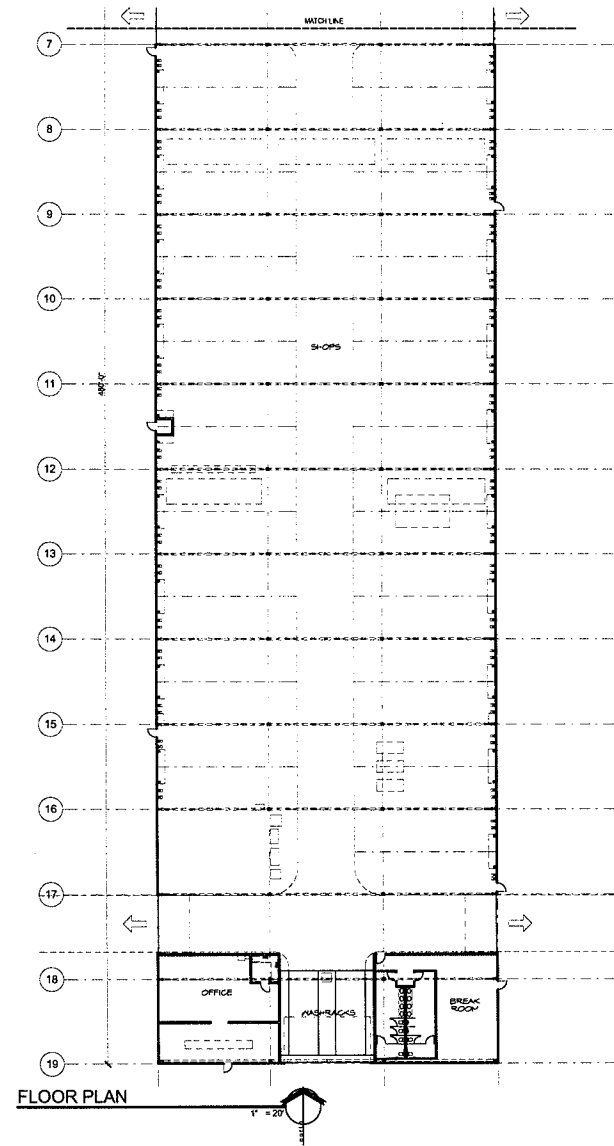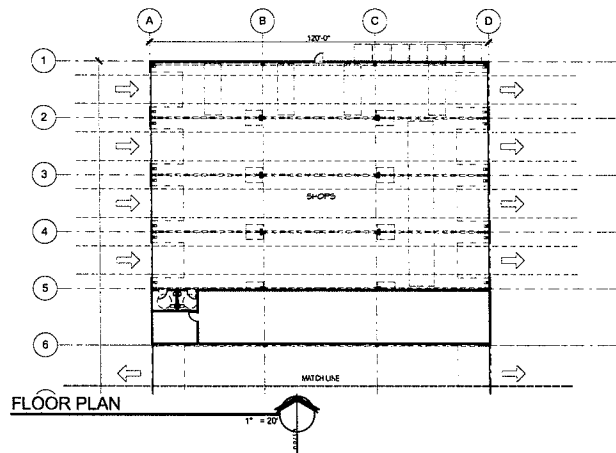

RECEIVED
SEP 09 2009





Ahern Ace - Bonanza
Site Development Review
1800 Bonanza Road
Las Vegas, Nevada 89106

EOT-35951
10-21-09 CC

SHOPS FLOOR
PLAN

A101

06.151 Ahern Ace - Bonanza

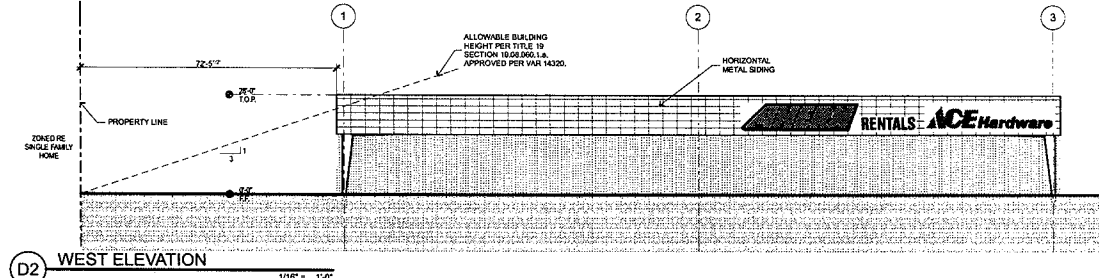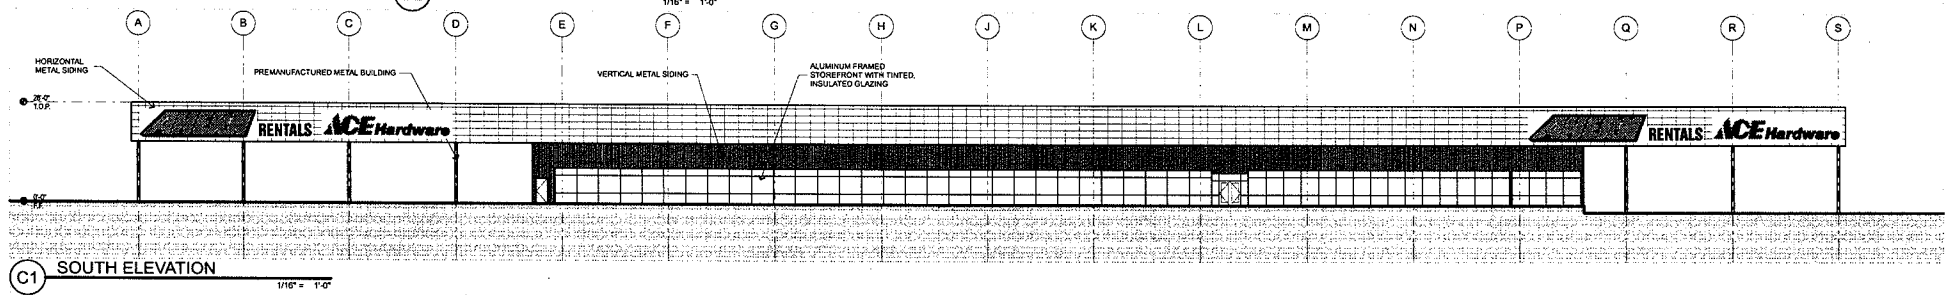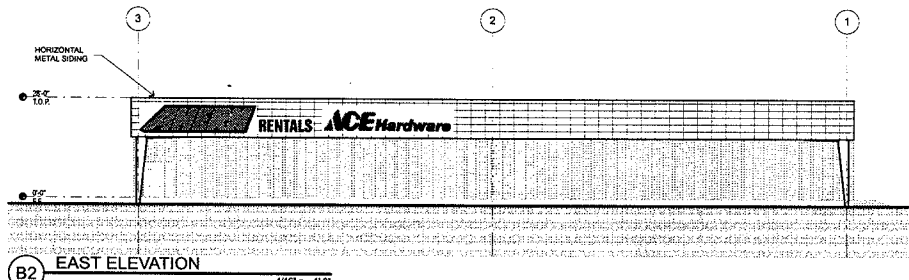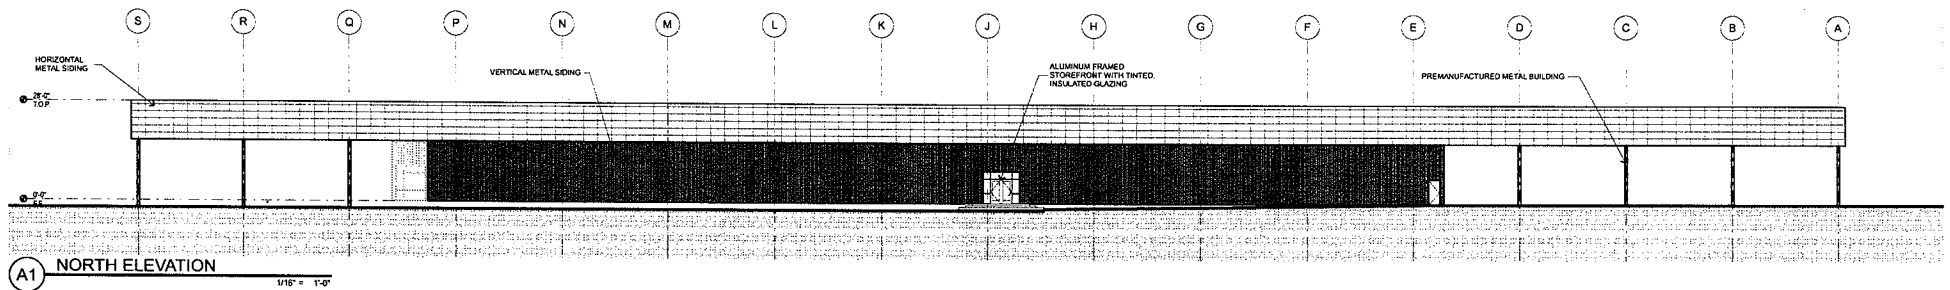

RECEIVED
SEP 09 2009

Ahern Ace - Bonanza
Site Development Review
1800 Bonanza Road
Las Vegas, Nevada 89106

APTUS Architecture
1200 South 4th Street
Suite 206
Las Vegas, Nevada 89104
P 702.839.1300
F 702.839.1313





EOT-35951
10-21-09 CC

City of Las Vegas SDR Submittal 05.24.07
City of Las Vegas SDR Submittal (Rev.) 06.13.07
City of Las Vegas EOT Submittal 06.08.09
City of Las Vegas EOT Submittal 09.09.09

ACE HARDWARE
BUILDING
ELEVATIONS

A200

06.151 Ahern Ace - Bonanza

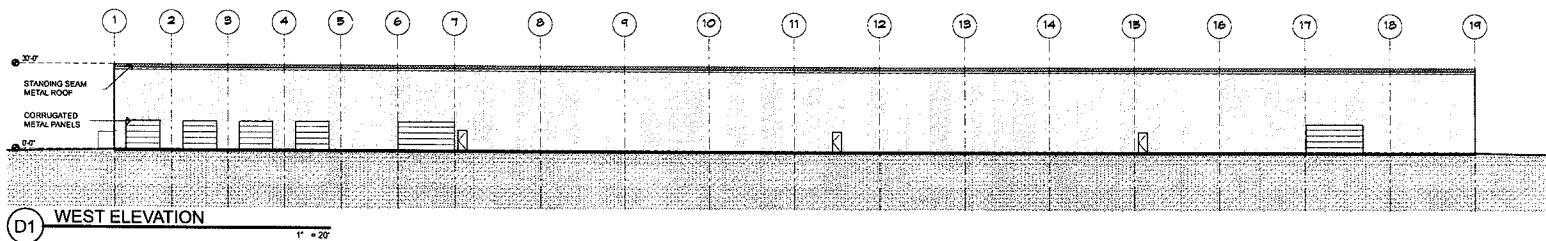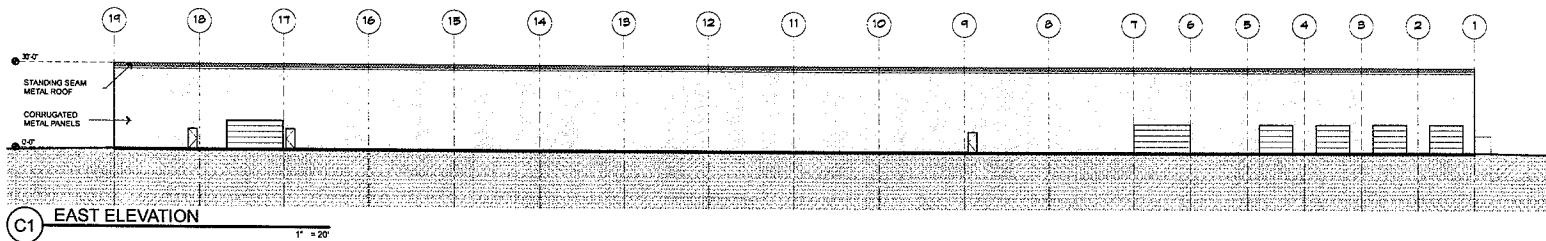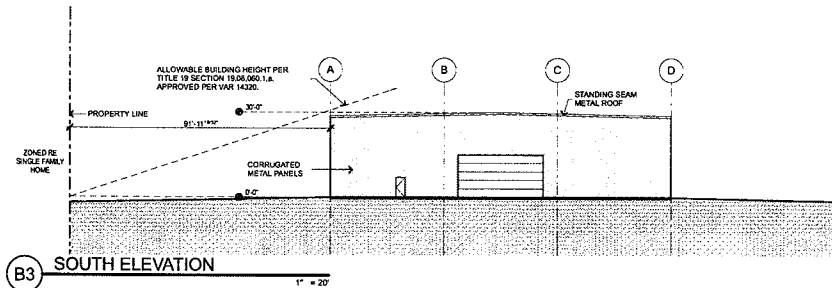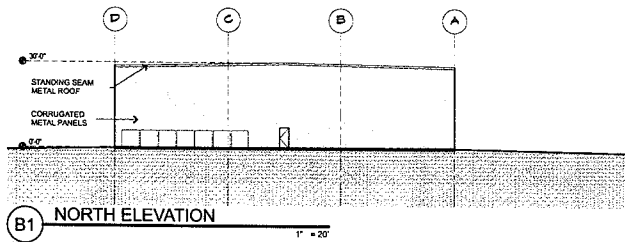

RECEIVED
SEP 09 2009

Ahern Ace - Bonanza
Site Development Review
1800 Bonanza Road
Las Vegas, Nevada 89106

SHOPS BUILDING
ELEVATIONS

A201

06/15/11 Ahern Ace - Bonanza

APTUS Architecture
1200 South 4th Street
Suite 206
Las Vegas, Nevada 89104
P 702.619.1200
F 702.619.1213

City of Las Vegas SDR Submittal 05/14/07
City of Las Vegas SDR Submittal (Rev.) 06/13/07
City of Las Vegas EOT Submittal 06/08/09
City of Las Vegas EOT Submittal 09/09/09

EOT-35951
10-21-09 CC