
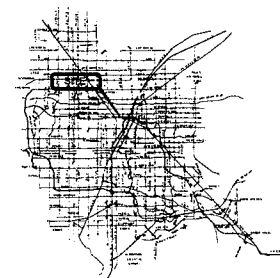


Revised 2/12/02 f:\depot\Application Packet\Statement of Financial Interest.doc

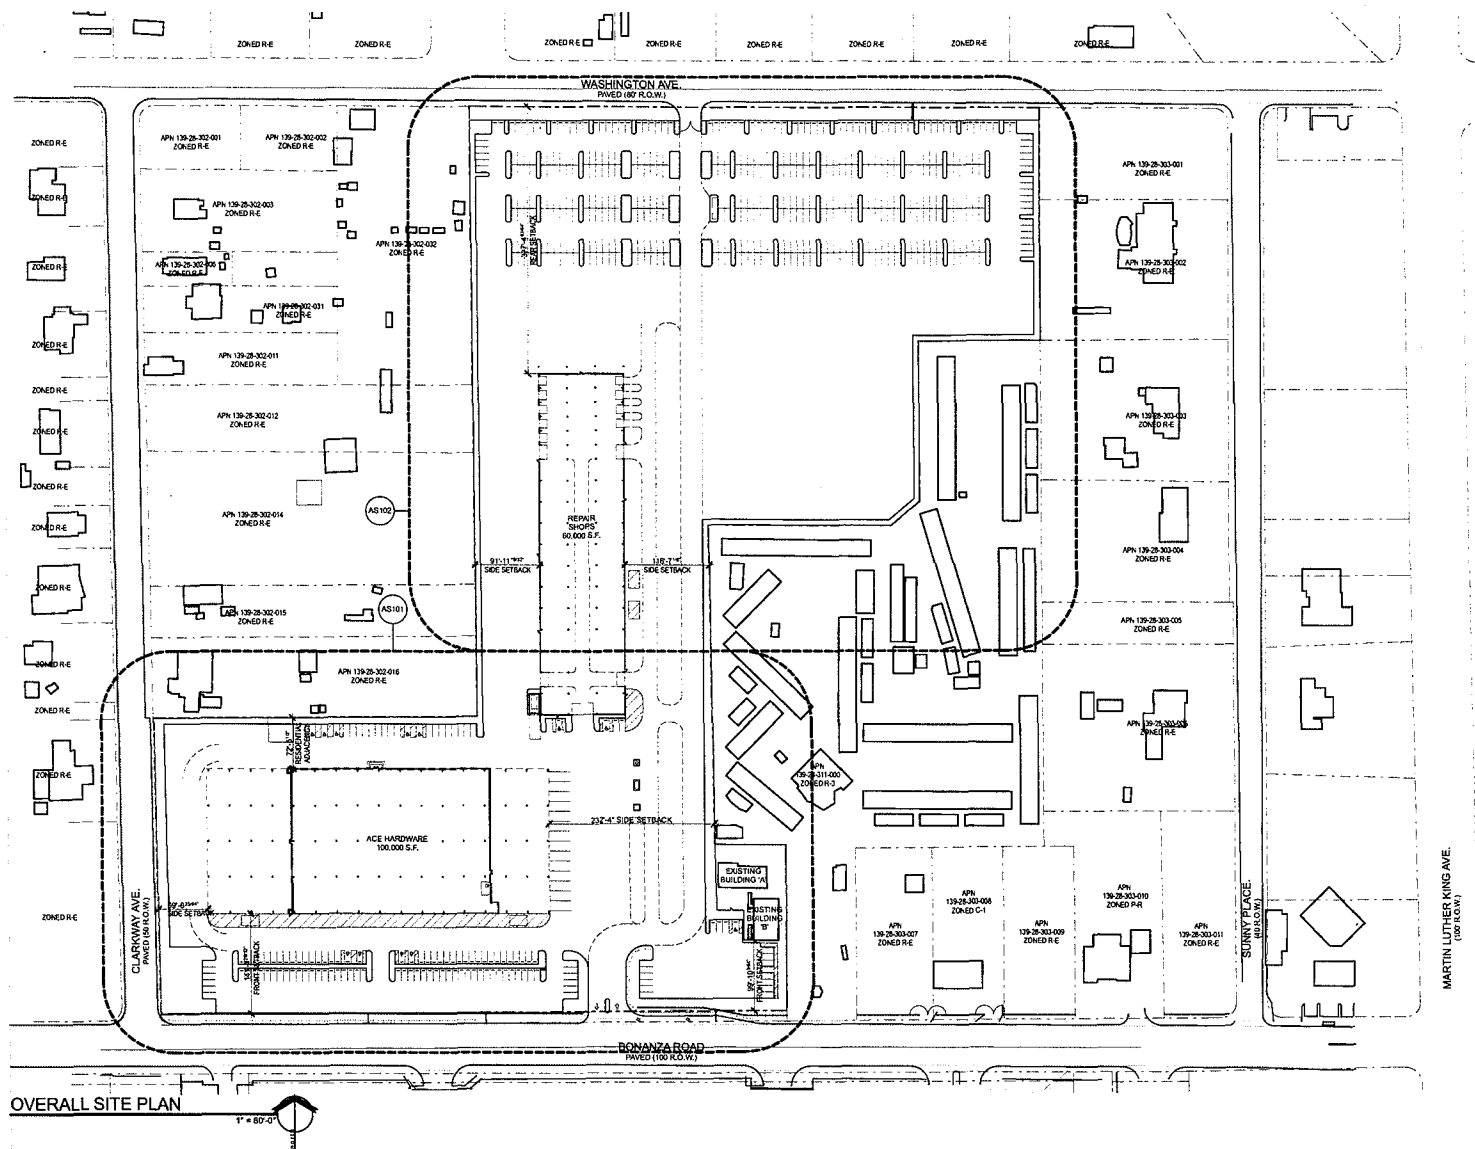

RECEIVED

SEP 09 2009

Ahern Ace - Bonanza
Site Development Review
 1800 Bonanza Road
 Las Vegas, Nevada 89106

EOT-35952
10-21-09 CC


OVERALL SITE
PLAN

AS100

06.151 Altern Acc - Bon3772

APTUS Architecture
1200 South 4th Street
Suite 206
Las Vegas, Nevada 89104
P 702.839.1200
F 702.839.1213

City of Las Vegas SDR Submittal	05.24.07
City of Las Vegas SDR Submittal (Rev.)	06.13.07
City of Las Vegas EOT Submittal	06.08.09
City of Las Vegas EOT Submittal	09.09.09

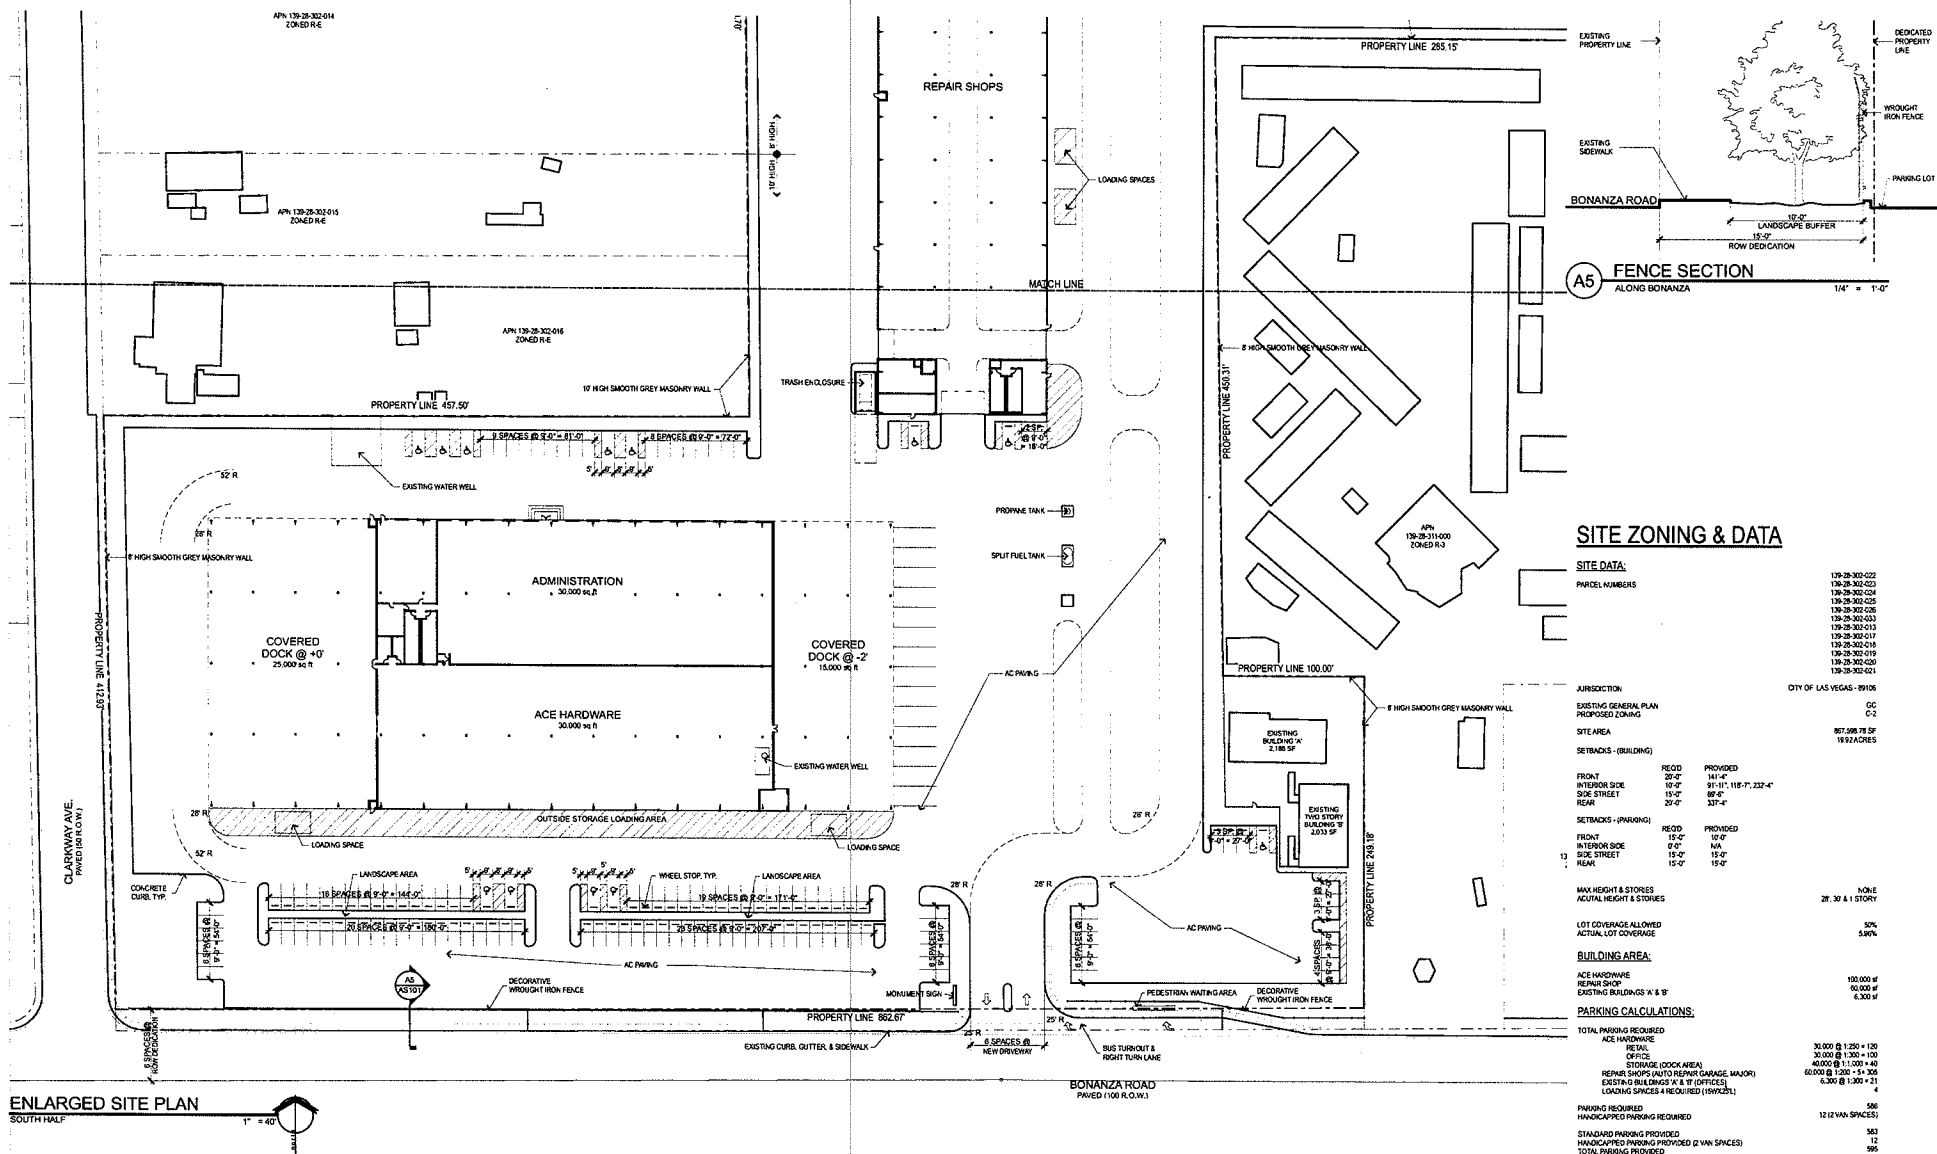

SITE ZONING & DATA

SITE DATA:

PARCEL NUMBERS

139-28-302-022
139-28-302-023
139-28-302-024
139-28-302-025
139-28-302-026
139-28-302-033

JURISDICTION

CITY OF LAS VEGAS - 89106

EXISTING GENERAL PLAN


PROPOSED ZONING

C-2

SITE AREA


SETBACKS - (BUILDING)




MAX HEIGHT & STOREYS

28.30 A 1 STORY

ACTUAL LOT COVERAGE




BUILDING AREA:

ACE HARDWARE

100,000 SF

REPAIR SHOP

60,000 SF

EXISTING BUILDINGS A & B

6,300 SF

PARKING CALCULATIONS:

TOTAL PARKING REQUIRED















Ahern Ace - Bonanza
Site Development Review
1800 Bonanza Road
Las Vegas, Nevada 89106

RECEIVED

City of Las Vegas SDR Submittal
City of Las Vegas SDR Submittal (Rev.)
City of Las Vegas EOT Submittal
City of Las Vegas EOT Submittal

05.24.07
06.13.07
06.08.09
09.09.09


EOT-35952 SEP 09 2009
10-21-09 CC

ENLARGED SITE
PLAN

ASI01

06.151 Ahern Ace - Bonanza

APTUS Architecture
1200 South 4th Street
Suite 206
Las Vegas, Nevada 89104
P 702.891.1200
F 702.891.1213

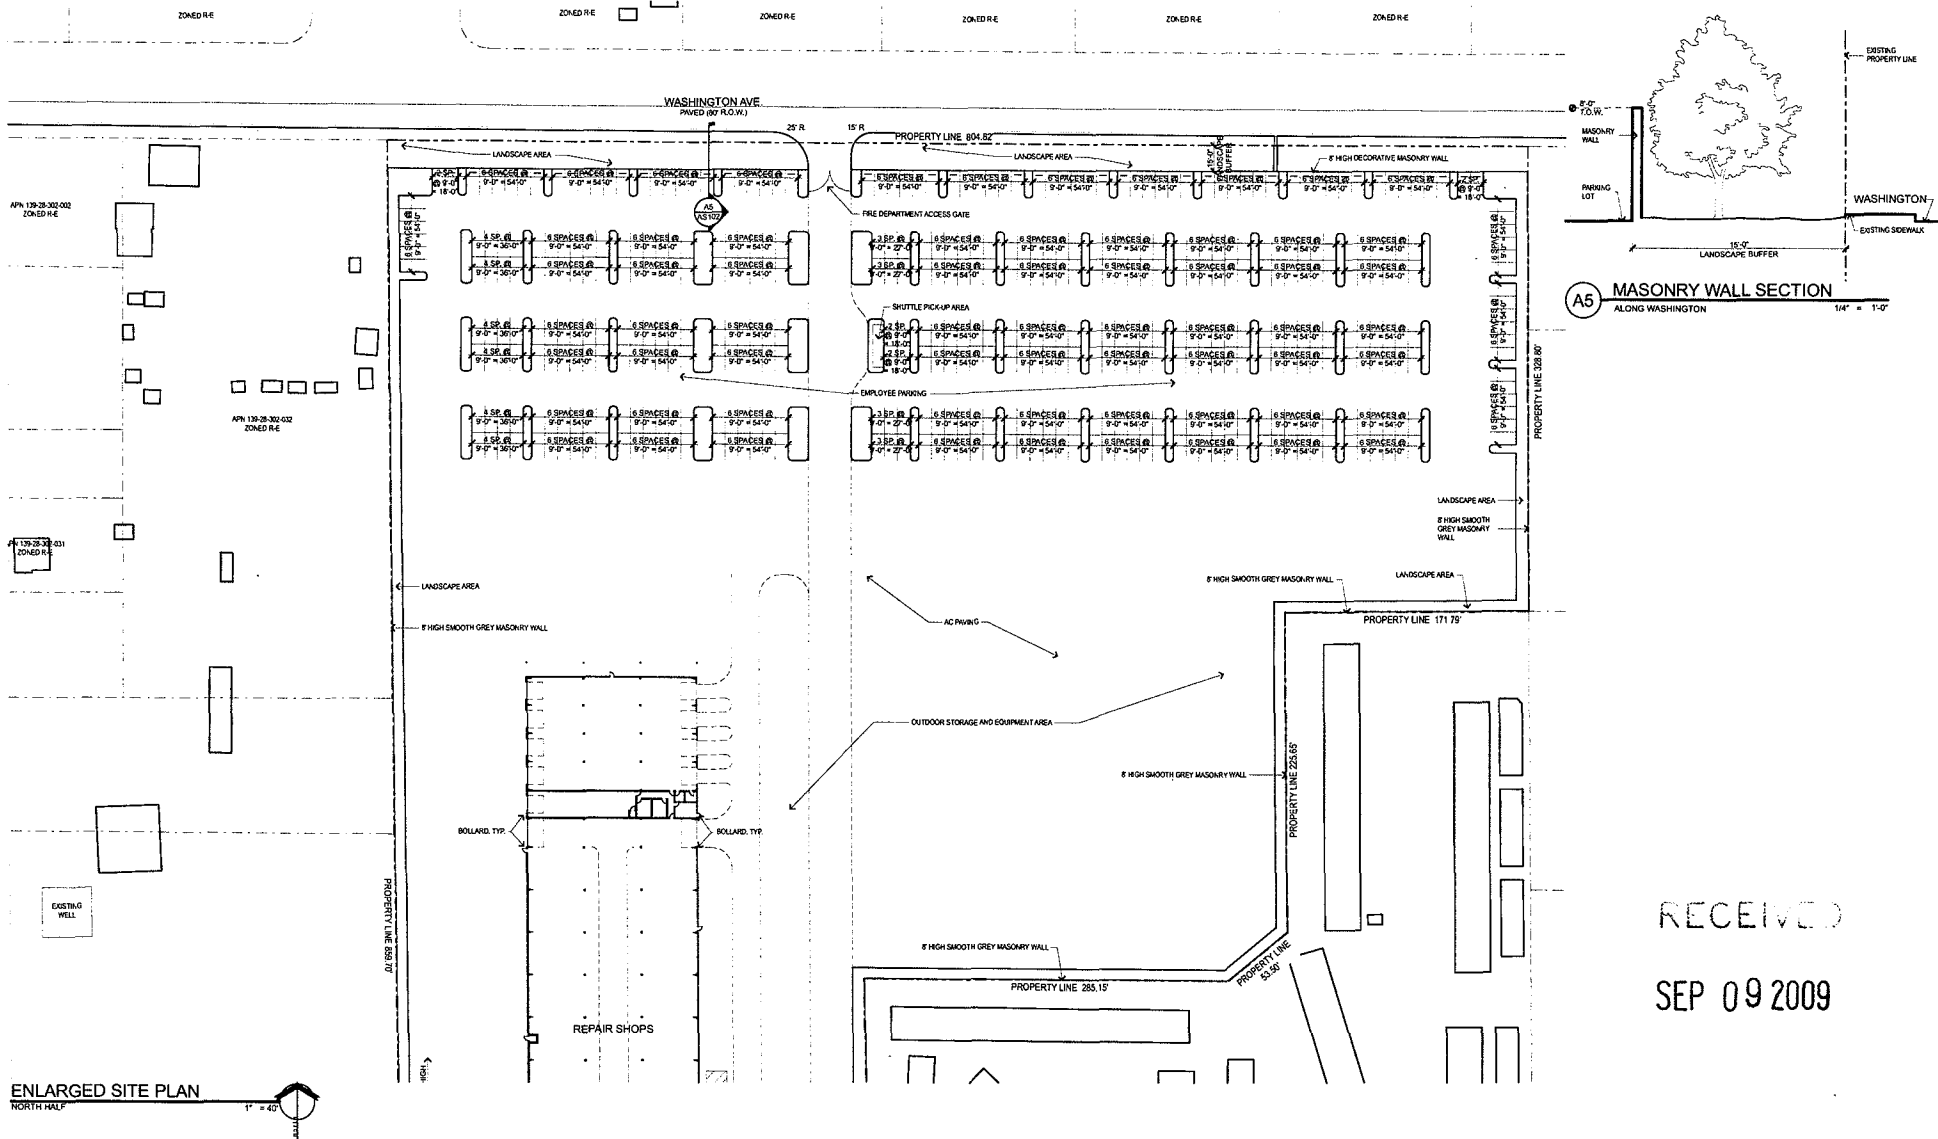

Ahern Ace - Bonanza
Site Development Review
1800 Bonanza Road
Las Vegas, Nevada 89106

EOT-35952
10-21-09 CC


ENLARGED SITE
PLAN

ASI02


06.151 AhernAce - Bonanza

APTUS Architecture
1300 South 4th Street
Suite 306
Las Vegas, Nevada 89104
P 702.879.1200
F 702.891.1313

City of Las Vegas SDR Submittal 05.24.07
City of Las Vegas SDR Submittal (Rev.) 06.13.07
City of Las Vegas EOT Submittal 06.08.09
City of Las Vegas EOT Submittal 09.09.09

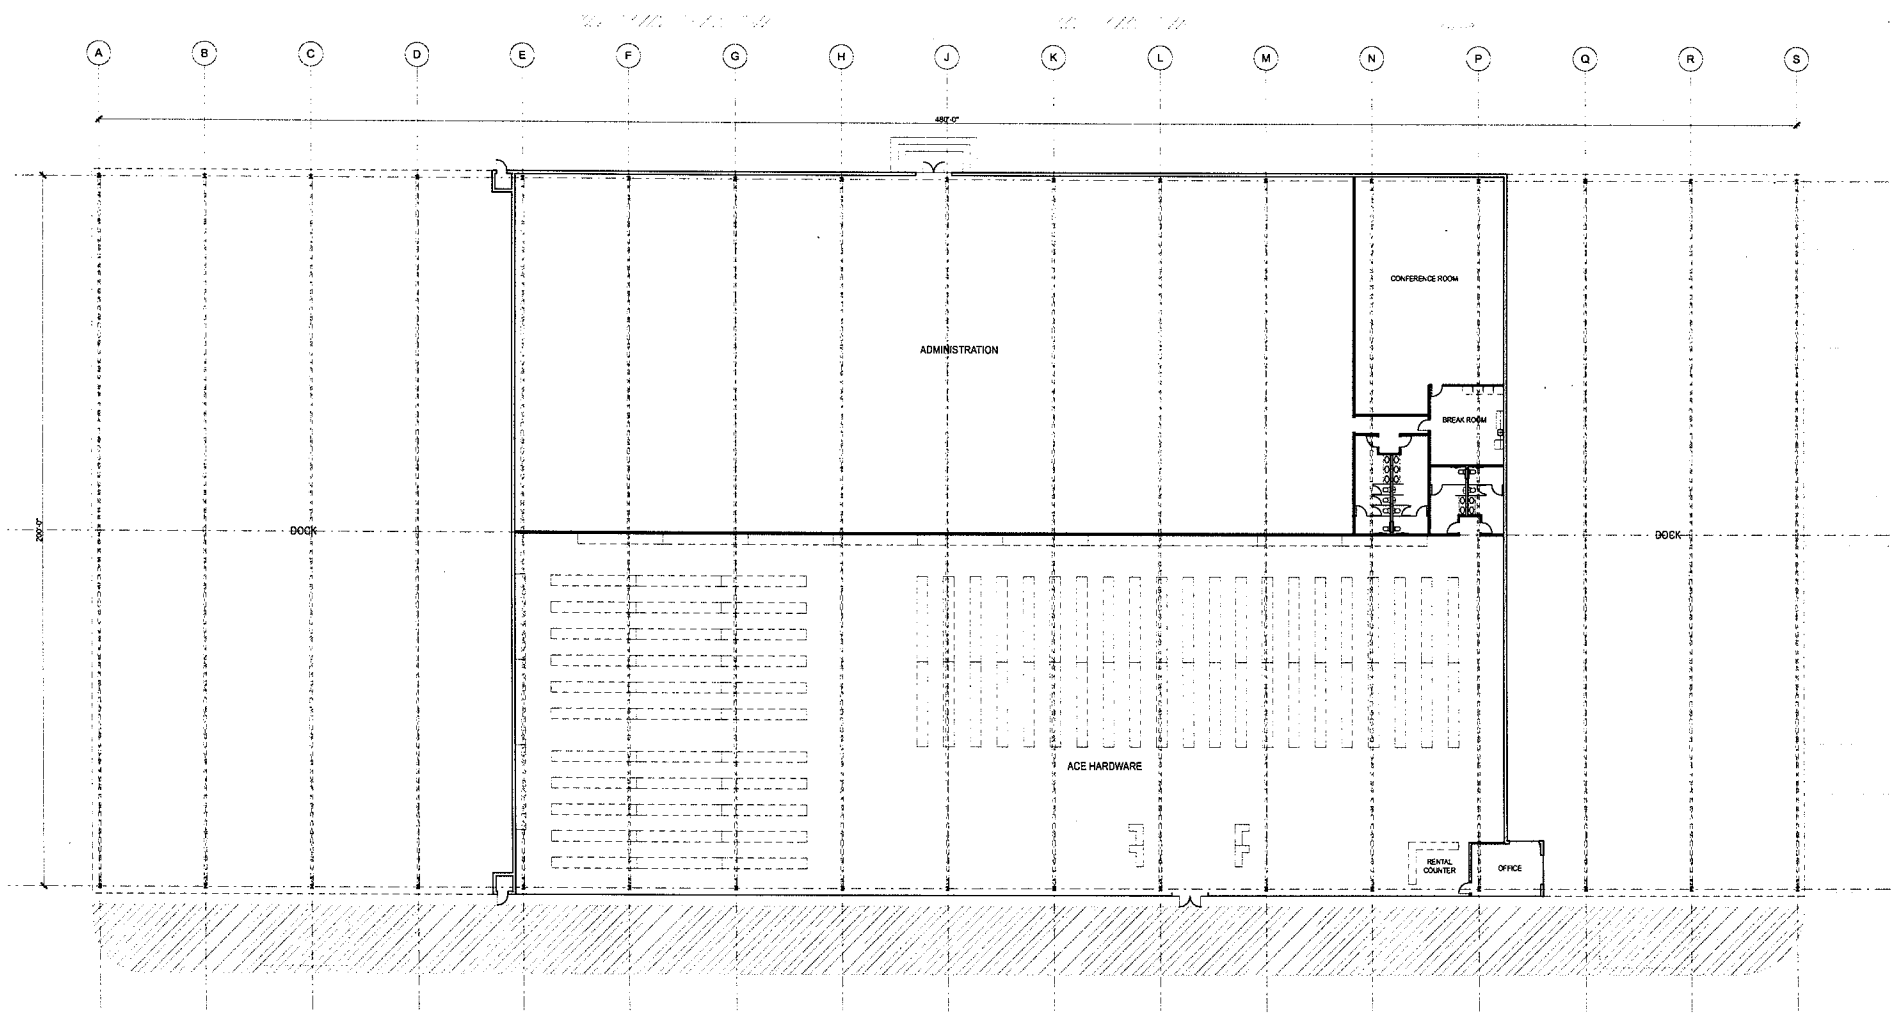

FLOOR PLAN

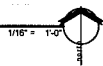

Ahern Ace - Bonanza
 Site Development Review
 1800 Bonanza Road
 Las Vegas, Nevada 89106

EOT-35952
 10-21-09 CC

RECEIVED
 SEP 09 2009



ACE HARDWARE
 FLOOR PLAN

A100

06.151 Ahern Ace - Bonanza

APTUS Architecture
 1200 South 4th Street
 Suite 206
 Las Vegas, Nevada 89104
 P 703.819.1300
 F 703.819.1233

City of Las Vegas SDR Submittal 05.24.07
 City of Las Vegas SDR Submittal (Rev.) 06.13.07
 City of Las Vegas EOT Submittal 06.08.09
 City of Las Vegas EOT Submittal 09.09.09

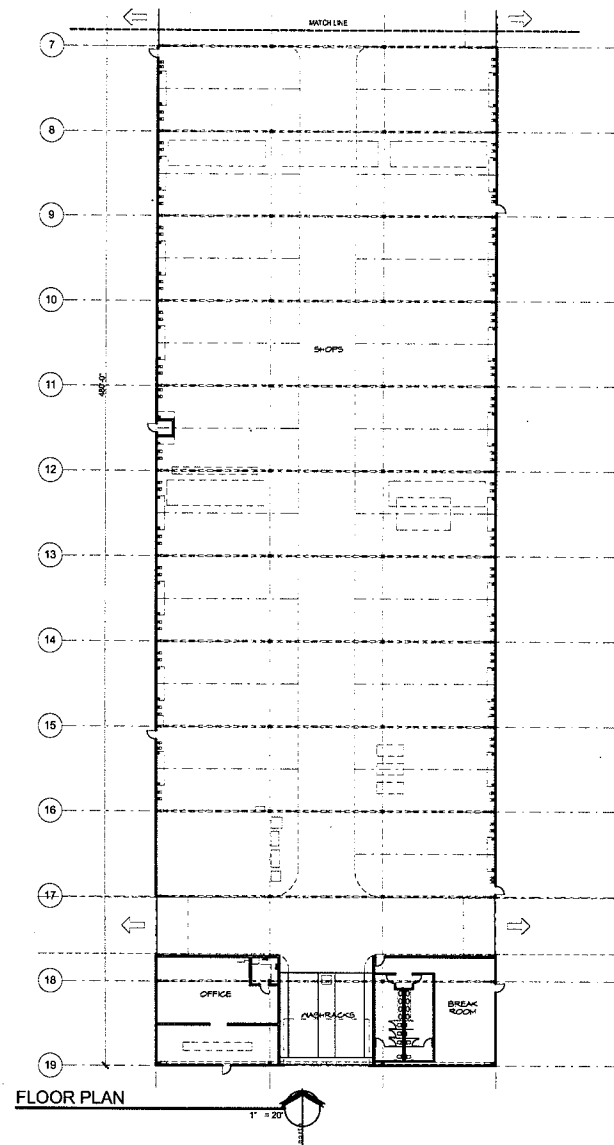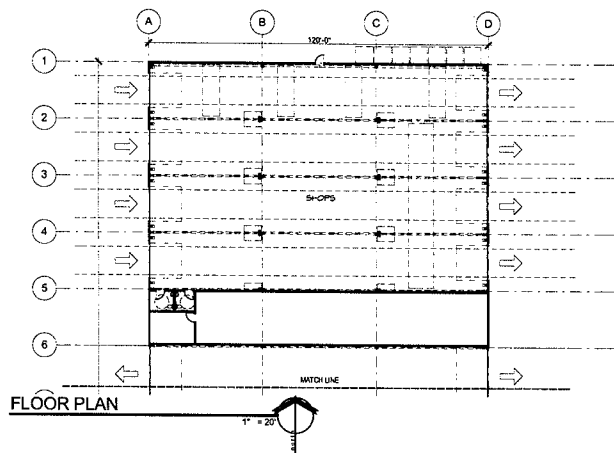

Ahern Ace - Bonanza
Site Development Review
1800 Bonanza Road
Las Vegas, Nevada 89106

EOT-35952
10-21-09 CC

RECEIVED





SEP 09 2009

SHOPS FLOOR
PLAN

AI01

06/15/11 Ahern Ace - Bonanza

APTUS:Architecture
1200 South 4th Street
Suite 200
Las Vegas, Nevada 89104
P 702.875.1200
F 702.875.1213

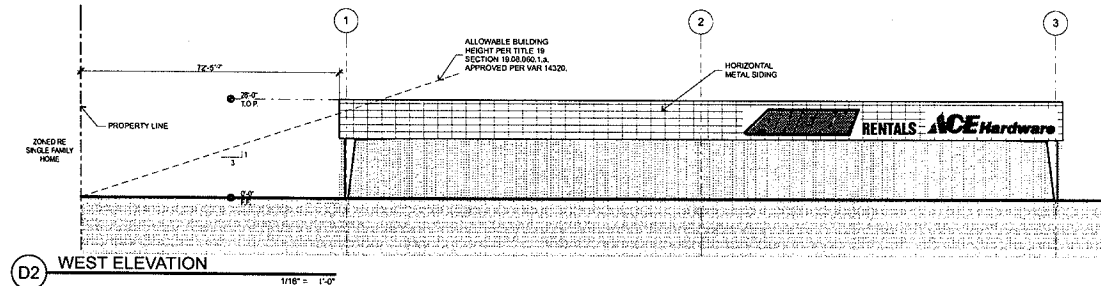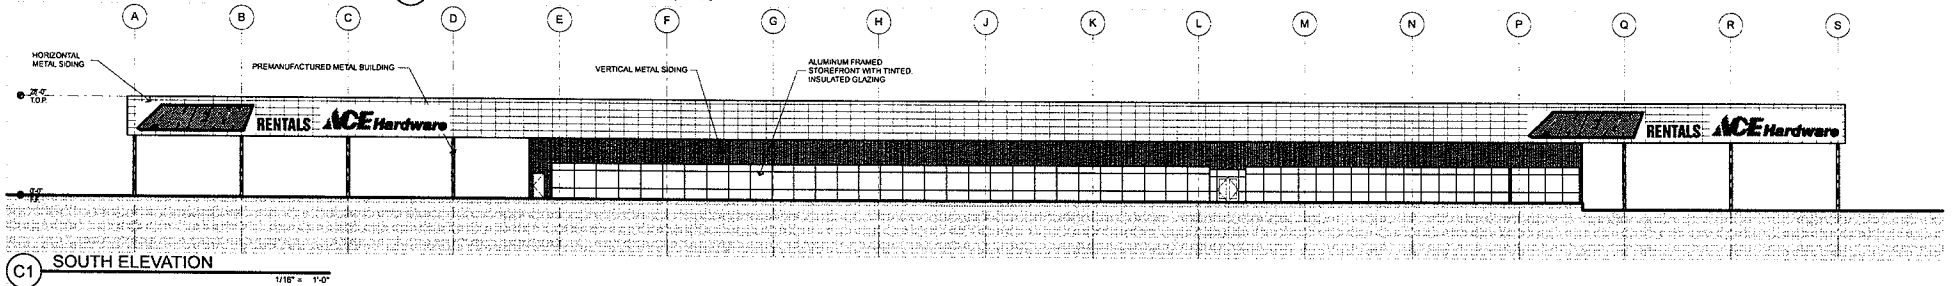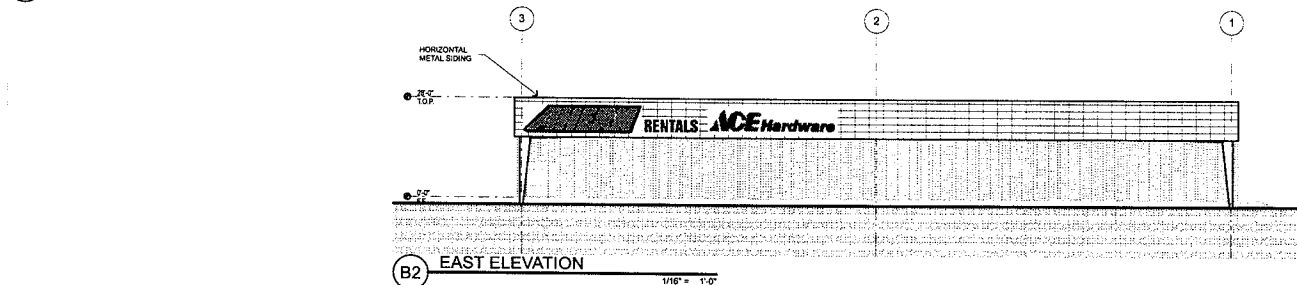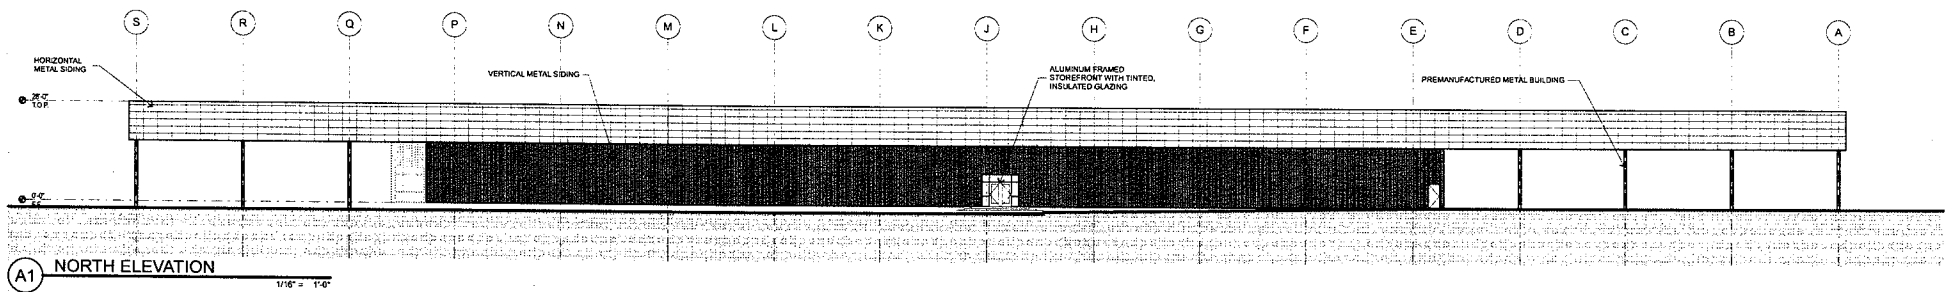

Ahern Ace - Bonanza
Site Development Review
 1800 Bonanza Road
 Las Vegas, Nevada 89106

APTUS Architecture
 1200 South 4th Street
 Suite 200
 Las Vegas, Nevada 89104
 P 702.591.1200
 F 702.591.1313





EOT-35952
10-21-09 CC

City of Las Vegas SDR Submittal 05/31/07
 City of Las Vegas SDR Submittal (Rev.) 06/11/07
 City of Las Vegas EOT Submittal 06/08/09
 City of Las Vegas EOT Submittal 09/29/09

ACE HARDWARE
BUILDING
ELEVATIONS

A200

06/15/11 AhernAce - Bonanza

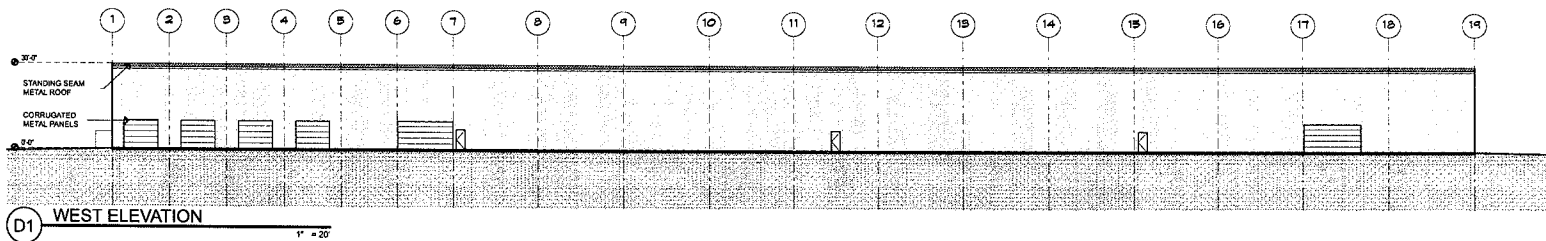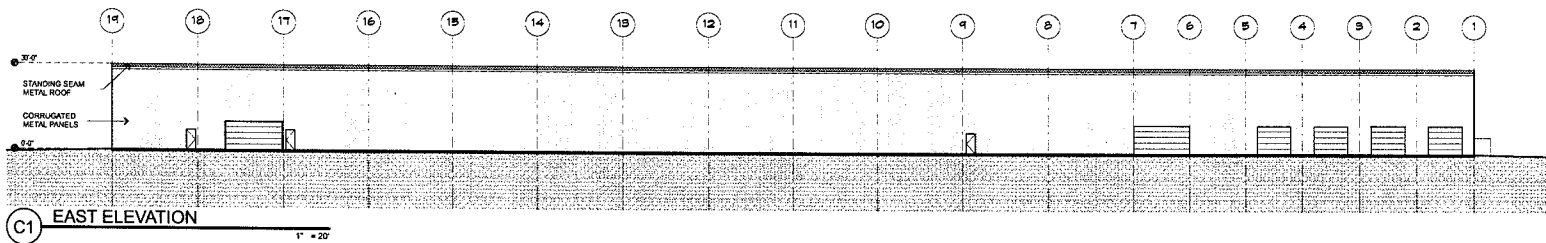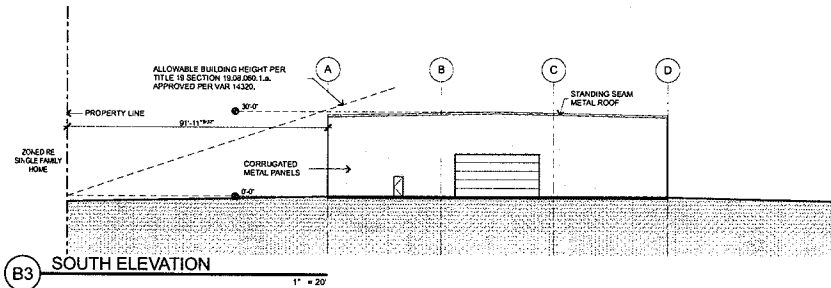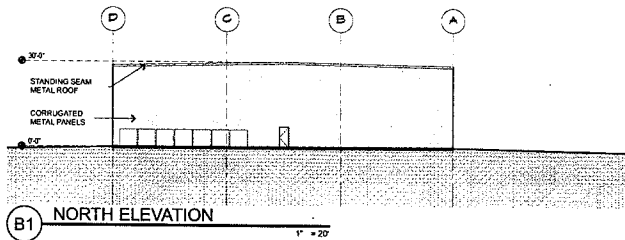

Ahern Ace - Bonanza
Site Development Review
1800 Bonanza Road
Las Vegas, Nevada 89106

EOT-35952
10-21-09 CC

SHOPS BUILDING
ELEVATIONS

City of Las Vegas SDR Submittal 05.24.09
City of Las Vegas ECR Submittal 06.12.09
City of Las Vegas ECR Submittal 06.24.09
City of Las Vegas ECR Submittal 07.09.09

A201

SEP 09 2009

06/15/1 AhernAce - Bonanza