



PLANNING & DEVELOPMENT DEPARTMENT

STATEMENT OF FINANCIAL INTEREST

Case Number WVR-36299 APN: 139-33-610-024
Name of Property Owner: Keep Memory Alive
Name of Applicant: Keep Memory Alive
Name of Representative: OUSSAMA K. BEYHOUM

To the best of your knowledge, does the Mayor or any member of the City Council or Planning Commission have any financial interest in this or any other property with the property owner, applicant, the property owner or applicant's general or limited partners, or an officer of their corporation or limited liability company?

☐ Yes

☒ No

If yes, please indicate the member of the City Council or Planning Commission who is involved and list the name(s) of the person or persons with whom the City Official holds an interest. Also list the Assessor's Parcel Number if the property in which the interest is held is different from the case parcel.

City Official: _____

Partner(s): _____

APN: _____

Signature of Property Owner: _____


Print Name: _____




OUSSAMA K. BEYHOUM

Subscribed and sworn before me

This 6th day of Oct., 2009

[Signature]
Notary Public in and for said County and State

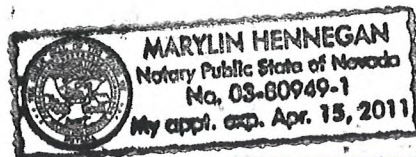

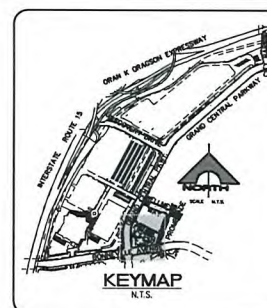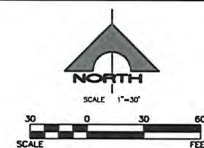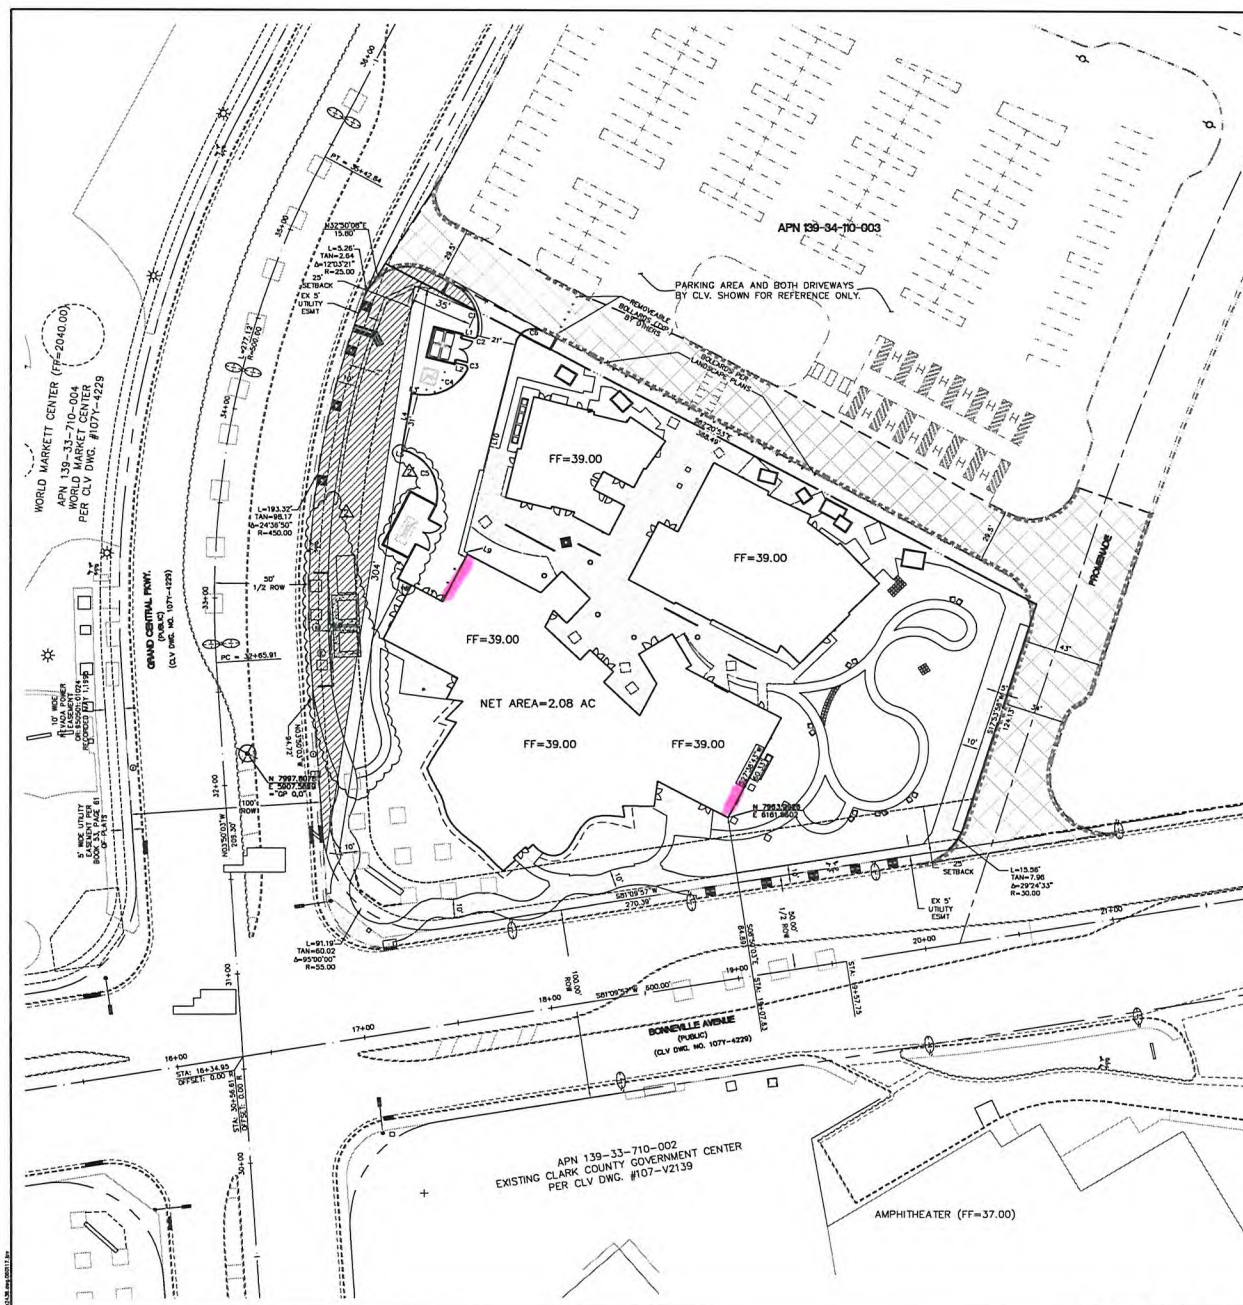

UnderGround Systems, Inc.
1-702-455-7511
1-702-229-6611

Avoid overhead power line contact.
 It's deadly.
CALL
BEFORE YOU
OVERHEAD
 1-702-227-2929

Avoid building underground
 utility lines. It's costly.
**Call
 before you
 Dig.**
 1-800-227-2600
 UNDERGROUND SERVICE (USA)
 AND
 CLARK COUNTY TRAFFIC OPERATIONS
 1-702-455-7544

BASIS OF BEARING

NORTH 24°55'16" EAST BEING THE BEARING OF THE CENTERLINE OF GRAND CENTRAL PARKWAY, LYING WITHIN THE N.E. 1/4 OF SECTION 33, TOWNSHIP 20 SOUTH, RANGE 81 EAST, M.D.M., CLARK COUNTY, NEVADA AS SHOWN BY MAP THEREOF ON FILE IN BOOK 53, PAGE 81 OF PLATS IN THE CLARK COUNTY RECORDER'S OFFICE, CLARK COUNTY, NEVADA.

PROJECT BENCHMARK:

PROJECT BENCHMARK:
CITY OF LAS VEGAS BENCHMARK NO. OL0V01 3.305
RIVET & PLATE IN TOP OF CURB AT THE N.W. CORNER OF THE
INTERSECTION OF BONNEVILLE AND GRAND CENTRAL PARKWAY,
NABD 88 CITY OF LAS VEGAS ELEV. (2002) = 2036.09 FEET,
620.759 METERS.

LINE	LENGTH	BEARING
L1	3.91'	S78°01'30"E
L2	3.19'	S78°01'30"E
L3	6.12'	S78°01'30"E
L4	31.00'	S12°38'30"W
L5	8.26'	S78°01'30"E
L6	0.69'	S2°00'45"W
L7	12.02'	N27°38'42"W
L8	8.16'	N52°21'17"W
L9	2.26'	N52°21'17"W
L10	2.26'	N52°21'17"W

CURVE	LENGTH	RADIUS
C1	31.91'	24.50
C2	2.40'	1.50
C3	2.73'	1.50
C4	33.91'	25.00
C5	36.48'	23.50



NOTE
ALL DIMENSIONS ARE TO THE
BACK OF CURB UNLESS
OTHERWISE NOTED.

LEGEND

SIGHT VISIBILITY NOTE


BUILDING TIE NOTE

G.C. WALLACE COMPANIES
ENGINEERS | PLANNERS | SURVEYORS
1000 S. RAINBOW BOULEVARD • LAS VEGAS, NV 89146

H17894
LOU RUVO BRAIN INSTITUTE
KEEP MEMORY ALIVE
HORIZONTAL CONTROL PLAN

DRAWING
C-3

3 OF 20 SHOTS
△RELOT

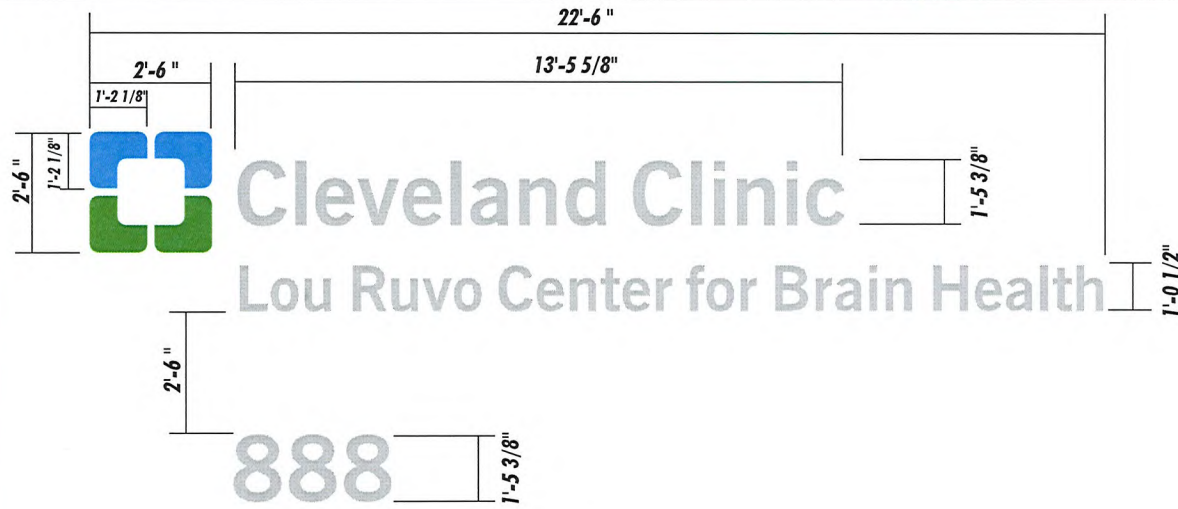

LOGO / LETTER LAYOUT SCALE 3/8"=1'-0"



PHOTO RENDERING / MUSEUM OF THE MIND EAST ELEVATION

NOTES:

Individual LED logo and letters with remote power supplies.
 Logo segments to be four (4) individual fabricated segments; each segment to have white #2447 Plexiglas with first-surface applied translucent vinyls.
 Top two leaves' vinyl to be Process Blue A9561-T.
 Bottom two leaves' vinyl to be Real Green A9641-T.
 All letter faces to be white #2447 Plexiglas with first-surface applied 3M perforated Duo-Film, custom-screened grey to match Benjamin Moore #1549.
 All logo / letter trim to be silver metallic.
 All returns to be painted Matthews Brushed Aluminum #41-342.
 All illumination to be provided by GELcore Tetra White LEDs.

RATED 120 VOLTS



NOTE: due to printer limitations, colors shown may not exactly match specified. Refer to material charts for true colors.


NOTE: THIS IS AN ORIGINAL UNPUBLISHED DRAWING. CREATED BY BRILLIANT SIGNS. IT IS SUBMITTED FOR YOUR PERSONAL USE, IN CONJUNCTION WITH A PROJECT BEING PLANNED FOR YOU. IT IS NOT TO BE USED, REPRODUCED, COPIED OR EXHIBITED IN ANY FASHION.

Brilliant Electric Sign Co., Ltd.
 4811 VAN EPPS RD., CLEVELAND, OHIO 44131 (216) 741-3800



COMPANY NAME The Cleveland Clinic/ Lou Ruvo Center for Brain Health	SALESMAN JM	DATE 5-21-09	DESIGN NO. B09-1434
	DESIGNER DM	SCALE SHOWN	COPYRIGHT © 2009
LOCATION Las Vegas, Nevada		FILE NAME I:\cleveland clinic new\lou ruvo ctr 2 A	

WVR-36299
 10-21-09 CC

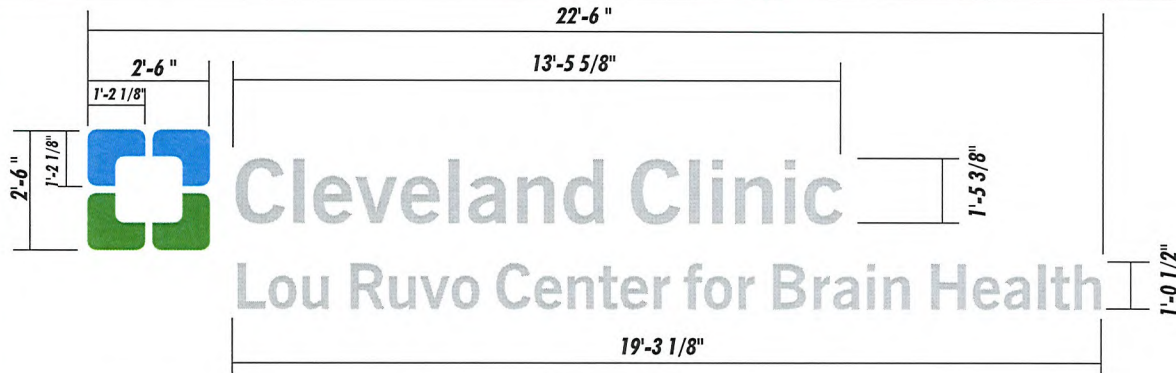

LOGO / LETTER LAYOUT SCALE 3/8"=1'-0"


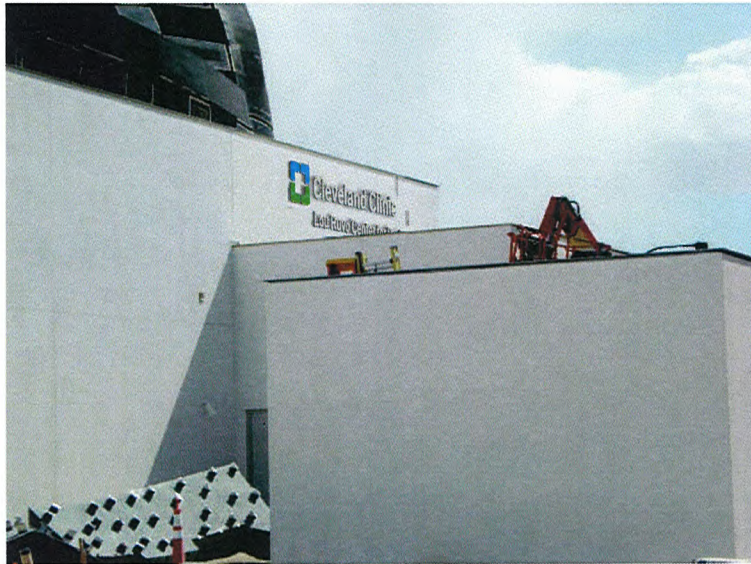


PHOTO RENDERING / WOLFGANG PUCK KITCHEN WEST ELEVATION

NOTES:

Individual LED logo and letters with remote power supplies.
 Logo segments to be four (4) individual fabricated segments; each segment to have white #2447 Plexiglas with first-surface applied translucent vinyls.
 Top two leaves' vinyl to be Process Blue A9561-T.
 Bottom two leaves' vinyl to be Real Green A9641-T.
 All letter faces to be white #2447 Plexiglas with first-surface applied 3M perforated Duo-Film, custom-screened grey to match Benjamin Moore #1549.
 All logo / letter trim to be silver metallic.
 All returns to be painted Matthews Brushed Aluminum #41-342.
 All illumination to be provided by GELcore Tetra White LEDs.

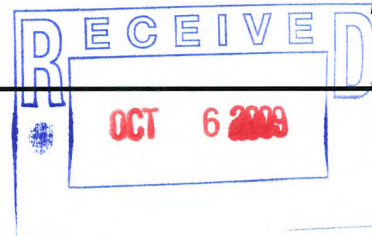

RATED 120 VOLTS

NOTE: due to printer limitations, colors shown may not exactly match specified. Refer to material charts for true colors.

NOTE: THIS IS AN ORIGINAL UNPUBLISHED DRAWING. CREATED BY BRILLIANT SIGNS. IT IS SUBMITTED FOR YOUR PERSONAL USE. IN CONJUNCTION WITH A PROJECT BEING PLANNED FOR YOU. IT IS NOT TO BE USED, REPRODUCED, COPIED OR EXHIBITED IN ANY FASHION.

Brilliant Electric Sign Co., Ltd.
 4811 VAN EPPS RD., CLEVELAND, OHIO 44131 (216)741-3800



COMPANY NAME The Cleveland Clinic/ Lou Ruvo Center for Brain Health	SALESMAN JM	DATE 4-30-09	DESIGN NO. B09-1046
	DESIGNER DM	SCALE SHOWN	COPYRIGHT © 2009
LOCATION Las Vegas, Nevada	FILE NAME i:\cleveland clinic new\lou ruvo ctr 1		

WVR-36299
 10-21-09 CC